

JOSEPHINE COURT

ROSEVILLE, MINNESOTA.

o Indicates iron monument


Scale 1 inch = 100 feet.

I hereby certify to having surveyed the property described on this plat as Josephine Court and have placed irons at the corners as shown and the same is correct. There is no low wet ground nor any traveled road or easement on or across same except as shown.

STATE OF MINNESOTA } S.S. On this 9th day of May A.D. 1949
COUNTY OF RAMSEY } before me the undersigned, personally appeared Milner W. Carley to me known to be the person described in and who executed the foregoing instrument and acknowledged that he executed the same as his free act and deed.

Milner W. Carley
Registered Surveyor
Minnesota Certificate No. 855

Donald O. Carley
Notary Public, Ramsey County, Minnesota.
My Commission expires 3-3 1956

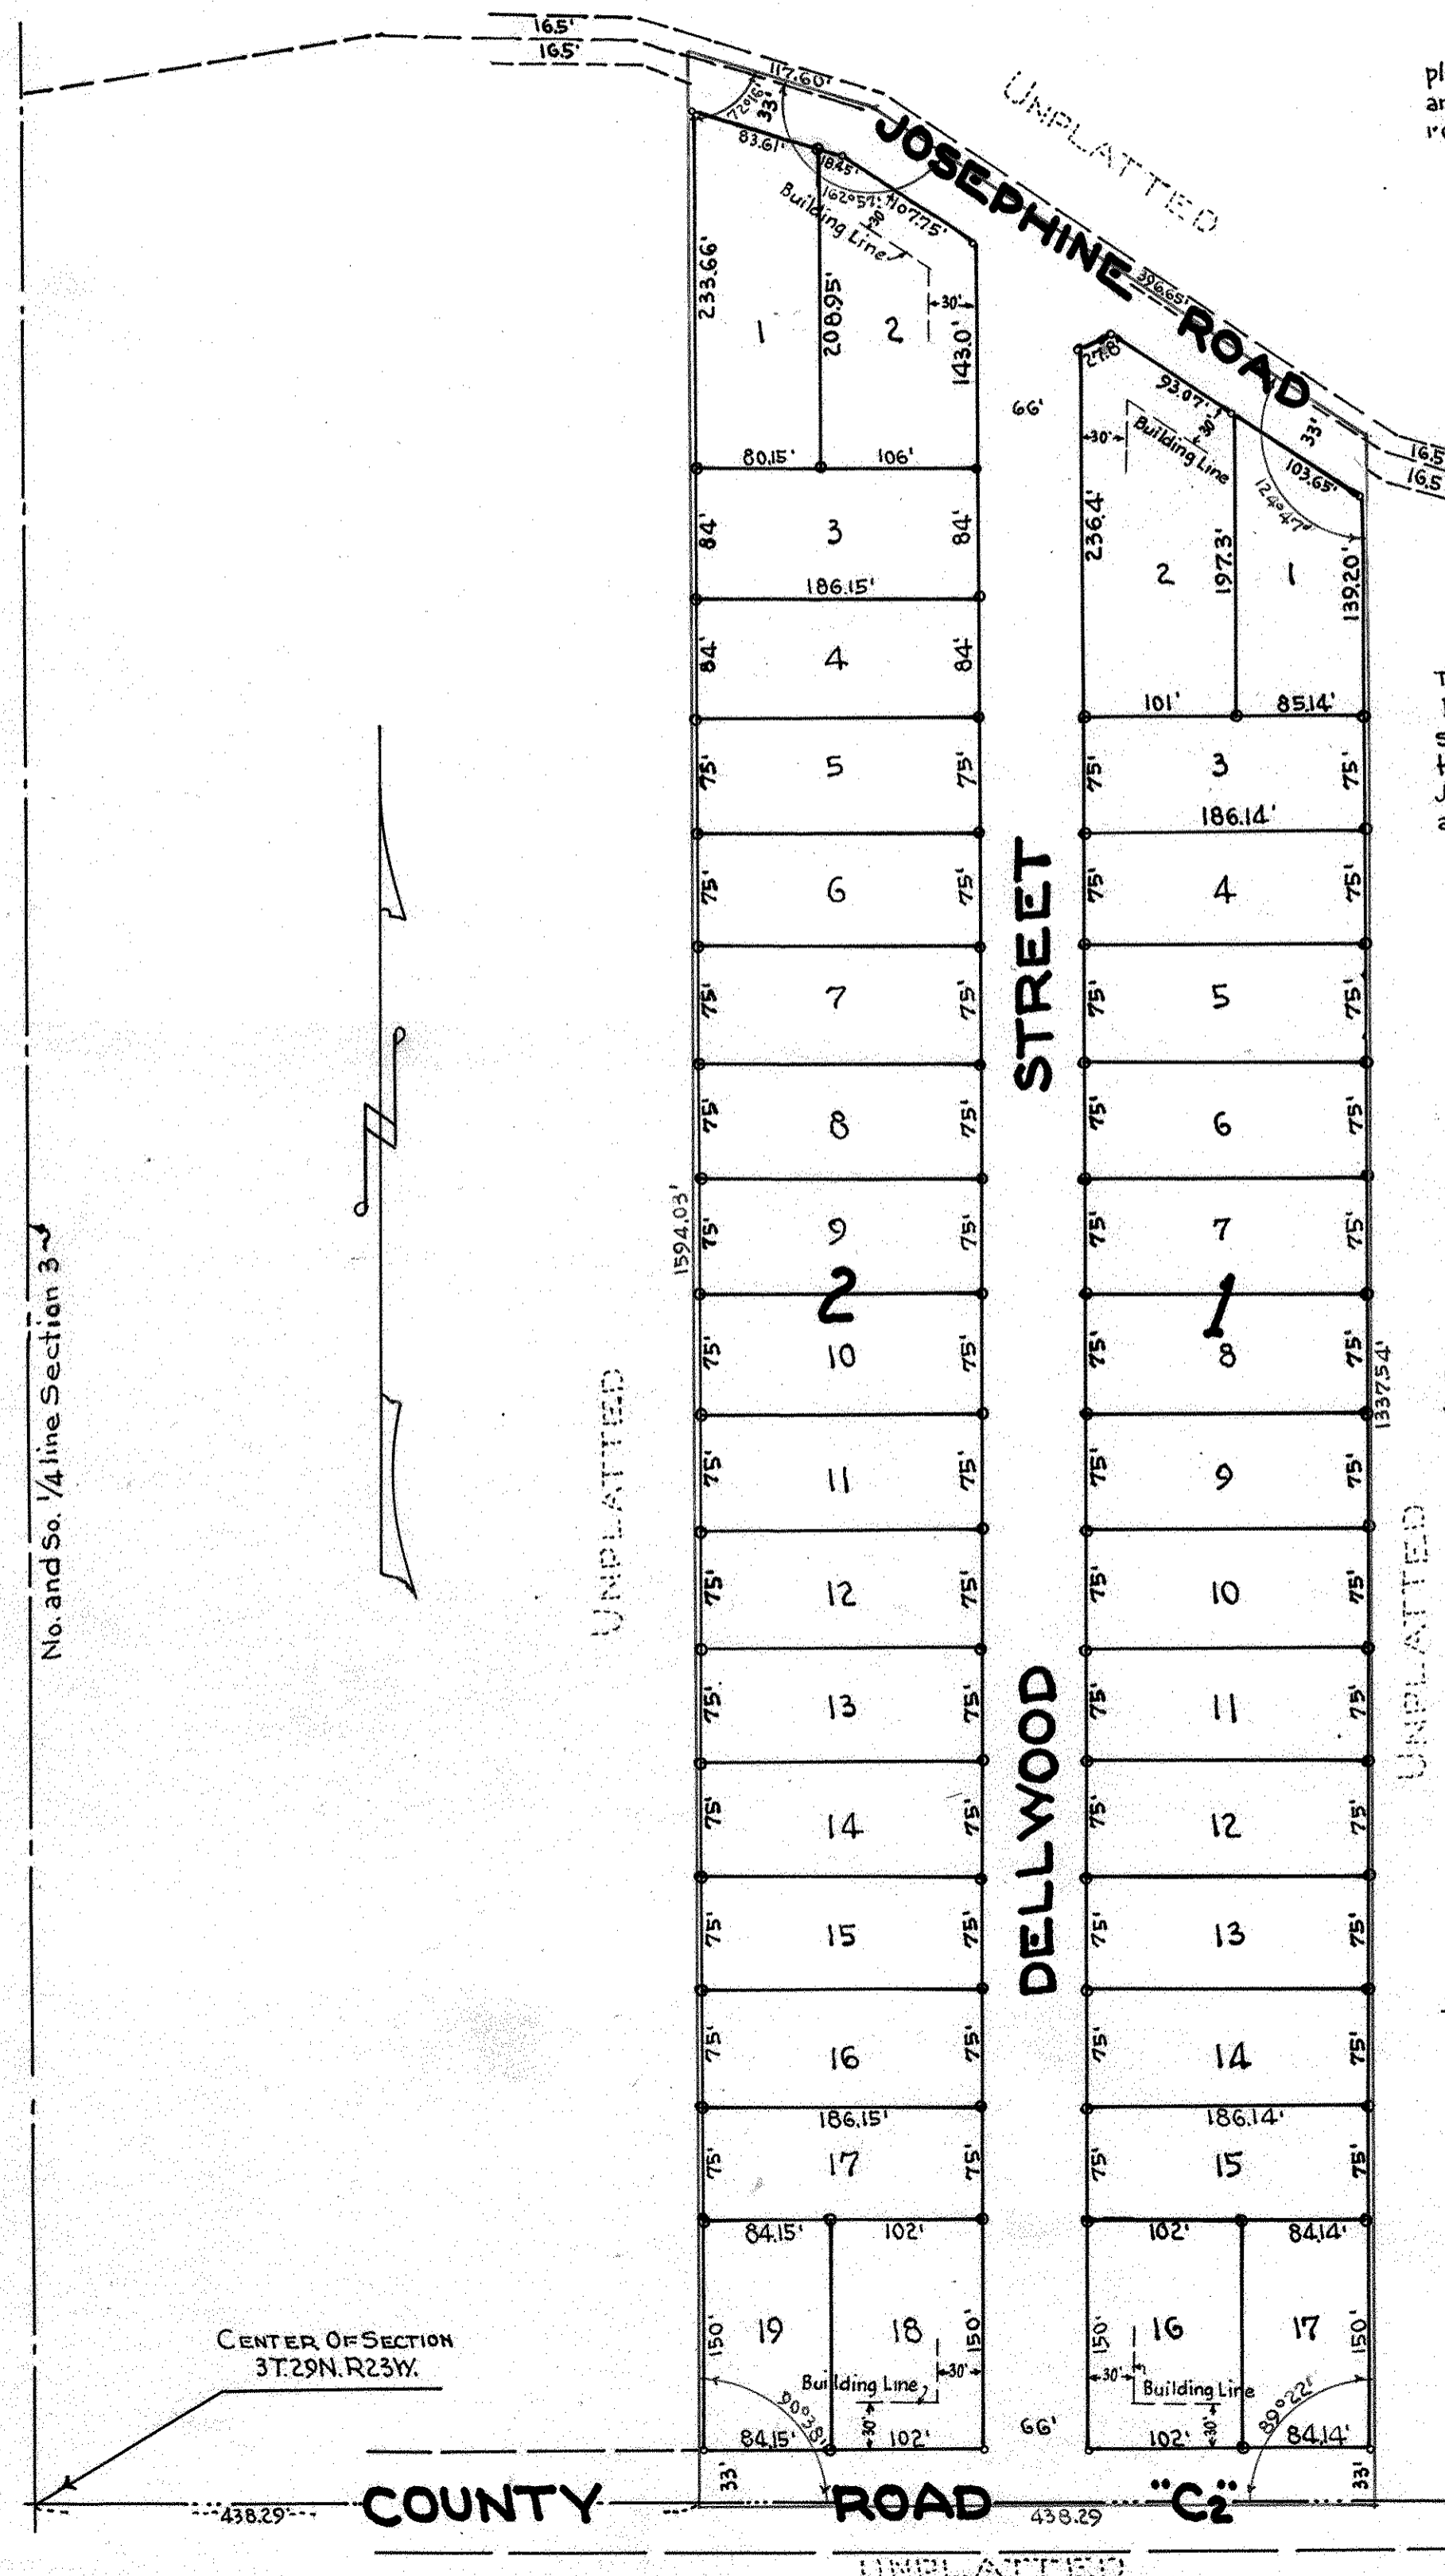

This is to certify that I, John B. Willis, widower, owner of all that part of the East four hundred and thirty-eight (438.0) feet of the West eight-hundred and seventy-six (876.0) feet of the Northeast one quarter (N.E. 1/4) of Section three (3) Township twenty-nine (29) Range twenty-three (23) lying South of Josephine Road so-called, have caused the same to be surveyed and platted and hereafter known as Josephine Court as shown by this plat and hereby dedicate to the public and for the public use forever, all streets, avenues and roads as shown.

Witness my hand and seal this 9th day of May 1949

In presence of

W. J. Bremer
Ray C. Clark

John B. Willis

STATE OF MINNESOTA } S.S. On this 9th day of May A.D. 1949 before me the undersigned, personally appeared John B. Willis to me known to be the person described in and who executed the foregoing instrument and acknowledged that he executed the same as his free act and deed.

Donald O. Carley
Notary Public, Ramsey County, Minnesota.
My Commission expires 3-3 1956

Accepted and approved this 9th day of June A.D. 1949.
PLAT COMMISSION

George H. Karsted
Herbert J. West
Abraham D. Granton
Milton Rosen
Commissioner of Public Works.

Accepted and approved this 15th day of February A.D. 1949. Roseville Village Council.

Geo. A. Mervin
Village Clerk.

Recorded July 11, 1949
Abstract #1204932