
OASSEVILLE, MINNESOTA. o Indicates in on monument. Scale 1 inch: 100 feet

Scale 1 inch: 100 feet.

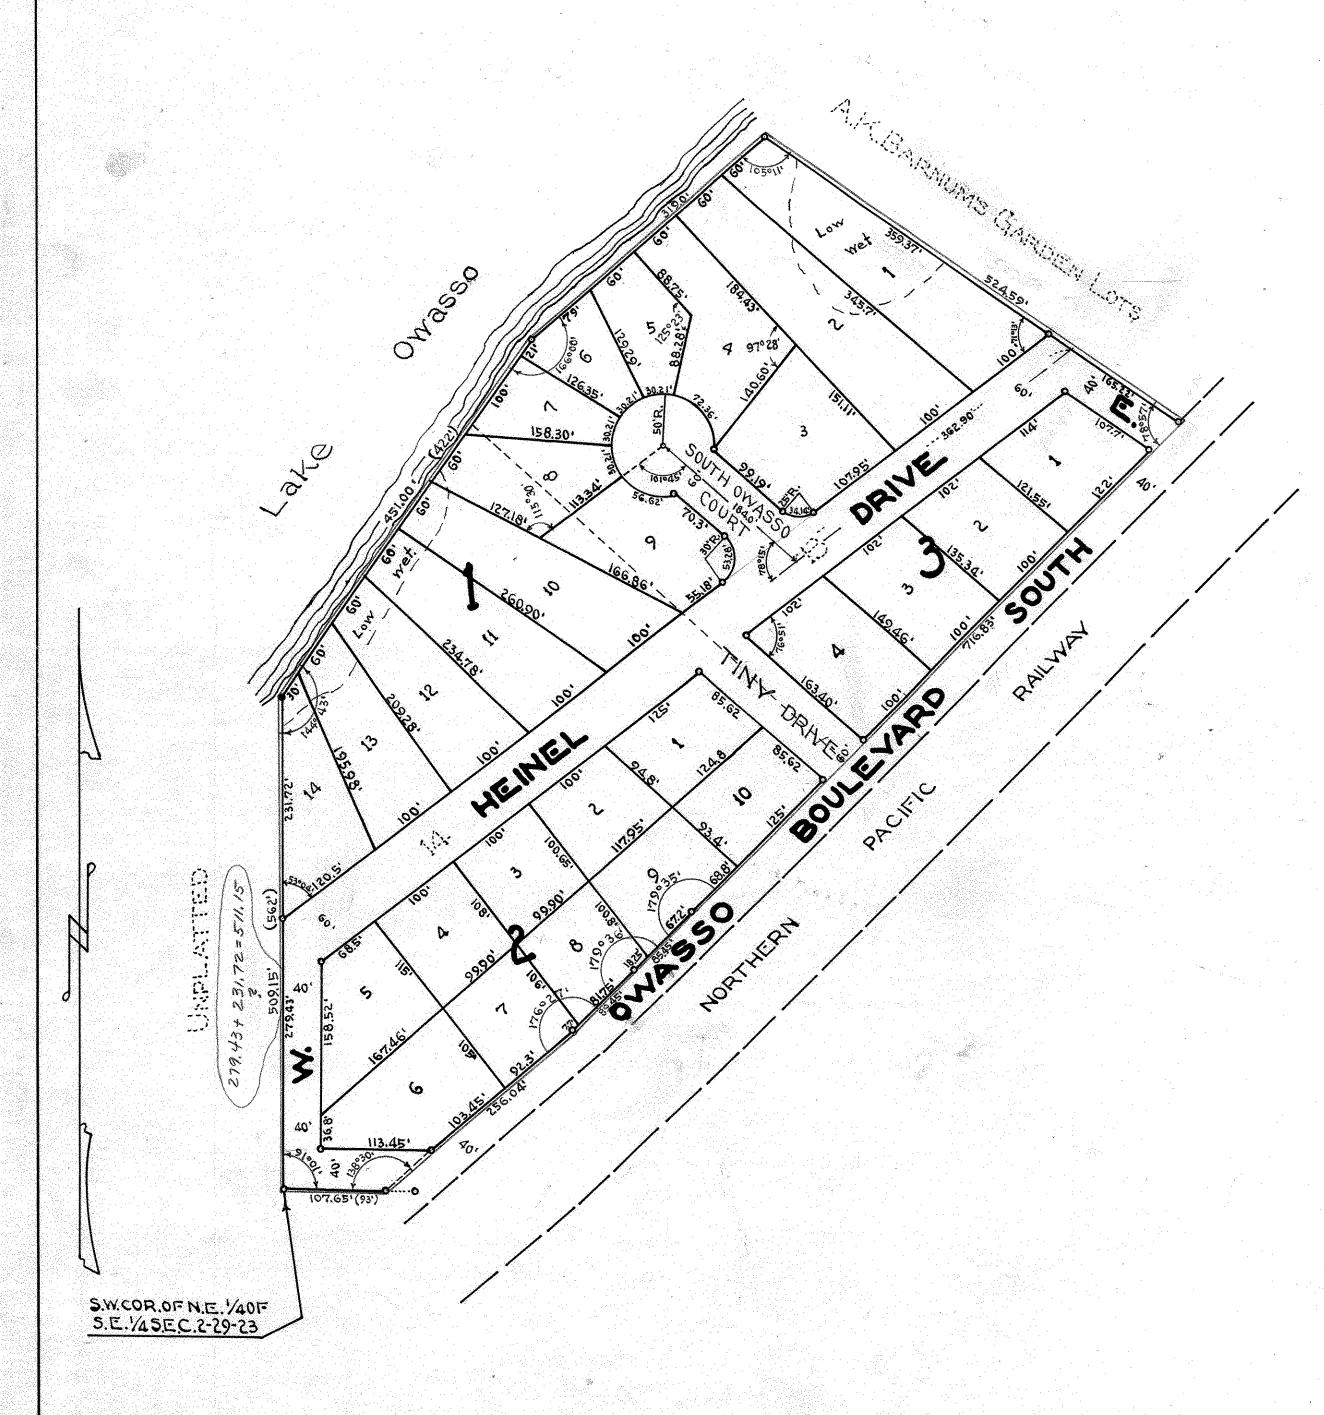

I hereby certify to having surveyed the property described on this plat as Oak Point and have placed irons at the corners as shown and the same is correct. There is no low wet ground nor any traveled road or easement on or across same except as
shown.
Registered Surveyor
Minnesota Certificate No. 855
 STATE OF MINNESOTA) COUNTY OF RAMSEY S.S. On this 30 thay of May A.D. 1949 before me the undersigned, personally appeared Milner W. Carley to me known to be the person described in and who executed the foregoing instrument and acknowledged that he executed the same as his free act and deed. Small O Carley
Notary Public, Ramsey County, Minnesota. My Commission expires Mars 19 56
My Commission expires Means 19
This is to certify that we, John W. Heinel and Dorothy Heinel, husband and wife, owners of lots thirteen (13) and fourteen (14) A.K. Barnum's Garden Lots have caused the same to be surveyed and platted and hereafter known as Oak Point, as shown by this plat and hereby dedicate to the public and for the public use forever all boulevards, courts, drives and streets as shown.
Witness our hands and seal this 30th day of May A.D.1949.
Ed Hallagher John W. Heinel
그는 그는 그를 보고 있는 것에 가장 하다면 하다면 하는 것이 되었다. 그는 사람들은 사람들은 사람들은 사람들이 되었다. 그는 것은 사람들은 사람들은 사람들은 사람들은 사람들은 사람들은 사람들은 사람들
Joseph J. Sinna Volorothy Heinel
County OF RAMSEY S.S. On this 30 th day of May A.D. 1949 before me the undersigned personally appeared John W. Heinel and Dorothy Heinel, husband and wife, to me known to be the persons described in and who executed the foregoing instrument and acknowledged that they executed the same as their free act and deed.
donald O. Carley
Notary Public, Ramsey County Minnesota. My Commission expires Mar. 3 19 56
Accepted and approved this 7th day of M/4 A.D. 1949. PLAT COMMISSION
Gwye Herwed
Herbert SWest.
alvah D. Crampton
Diet Roman
Commissioner of Public Works.
and the second s
 Accepted and approved this day of AD. 1949 Village Council of Roseville.
Clean Mondones,

Recorded July 11,1949 Abstract #1204933