


EASTWOOD

ROSEVILLE, MINNESOTA.

O Indicates iron monument.

Scale 1 inch = 200 feet.

CENTER OF SECTION
1-29-23

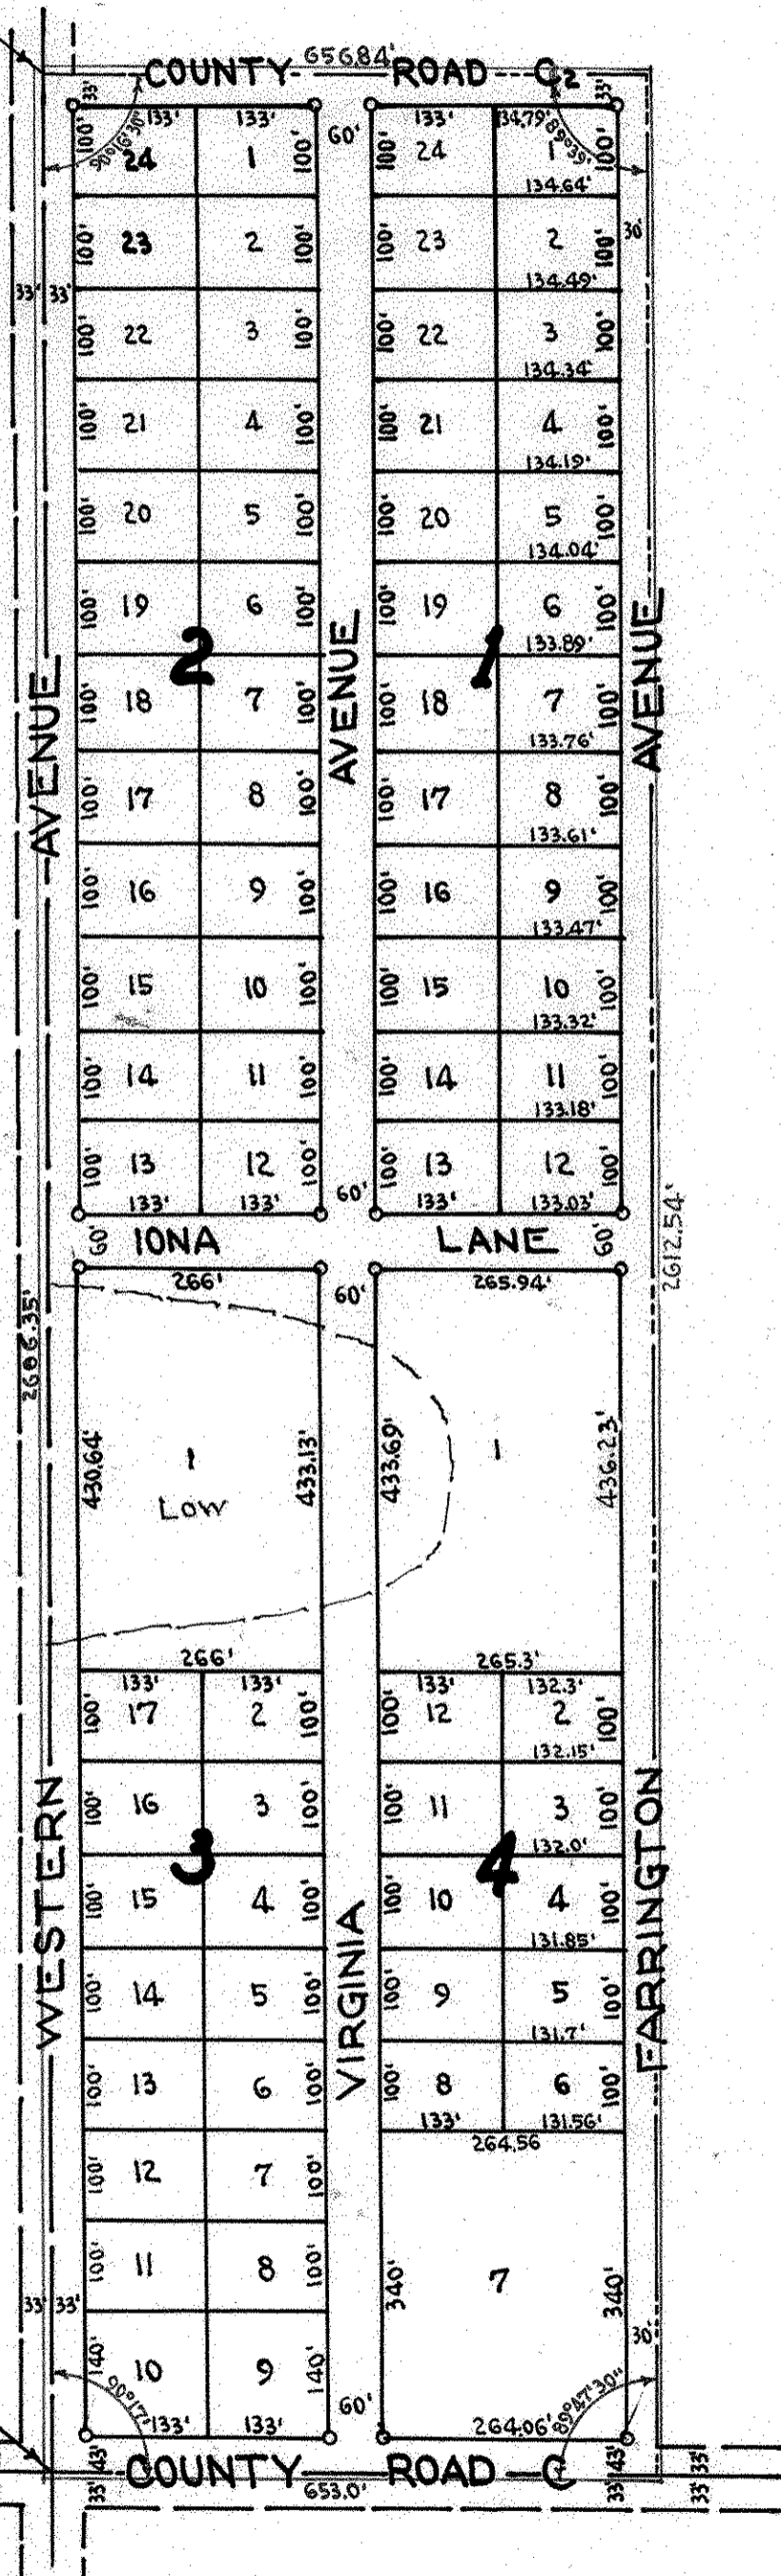

I certify to having surveyed the property described on this plat as Eastwood and have placed irons at the corners as shown and the same is correct. There is no low wet ground nor any traveled road or easement on or across same except as shown.

Milner W. Carley
Registered Surveyor,
Minnesota Certificate No. 855.

STATE OF MINNESOTA }
COUNTY OF RAMSEY } S.S. On this 29th day of July A.D. 1949 before me the undersigned personally appeared Milner W. Carley to me known to be the person described in and who executed the foregoing instrument and acknowledged that he executed the same as his free act and deed.

Donald J. Carley
Notary Public, Ramsey County, Minnesota.
My Commission expires 19

This is to certify that we, Herman H. Schleicher, unmarried, and Melora S. Schleicher, unmarried, brother and sister, owners of the West one half (1/2) of the West one half (1/2) of the Southeast one quarter (S.E. 1/4) of Section one (1) Township twenty-nine (29) North Range twenty-three (23) West have caused the same to be surveyed and platted and hereafter known as Eastwood as shown by this plat and hereby dedicate to the public and for the public use forever all roads, avenues, streets and lanes as shown.

Witness our hands and seal this 29th day of July A.D. 1949.

In presence of
Ed Gallagher Herman H. Schleicher
Joseph J. Sinna Melora S. Schleicher

STATE OF MINNESOTA }
COUNTY OF RAMSEY } S.S. On this 29th day of July A.D. 1949 before me the undersigned personally appeared Herman H. Schleicher and Melora S. Schleicher, brother and sister, to me known to be the persons described in and who executed the foregoing instrument and acknowledged that they executed the same as their free act and deed.

Donald J. Carley
Notary Public, Ramsey County, Minnesota.
My Commission expires 19

Accepted and approved this 8th day of August A.D. 1949.

George W. Beseved
Herbert West } Plat Commission,
Alvah D. Crampton
Milton Rosen }
Commissioner of Public Works.

Accepted and approved by the Roseville Council this 2nd day of August 1949.

George M. Moberg
Village Clerk.

Recorded Aug. 16, 1949
Abstract # 1207531