

AICHELE PARK PLAT 2

ST. PAUL, MINNESOTA.

o Indicates iron monument.

Scale 1 inch = 30 feet.

This plat document is an UNOFFICIAL copy of a Subdivision Plat or Registered Land Survey and is made available for information purposes only.




To obtain an official copy please contact the Ramsey County Recorder's Office.

DOCUMENT NUMBER 270298

CERTIFICATE NUMBER 109298
BOOK 275 PAGE 228
STATE OF MINNESOTA
County of Ramsey
OFFICE OF THE RECORDER OF DEEDS

I certify to having surveyed the property described on this plat as Aichele Park Plat 2 and have placed irons at the corners as shown and the same is correct. There is no low wet ground nor any traveled road or easement on or across same except as shown.

Walter W. Carley
Registered Surveyor
Minnesota Certificate No. 855.

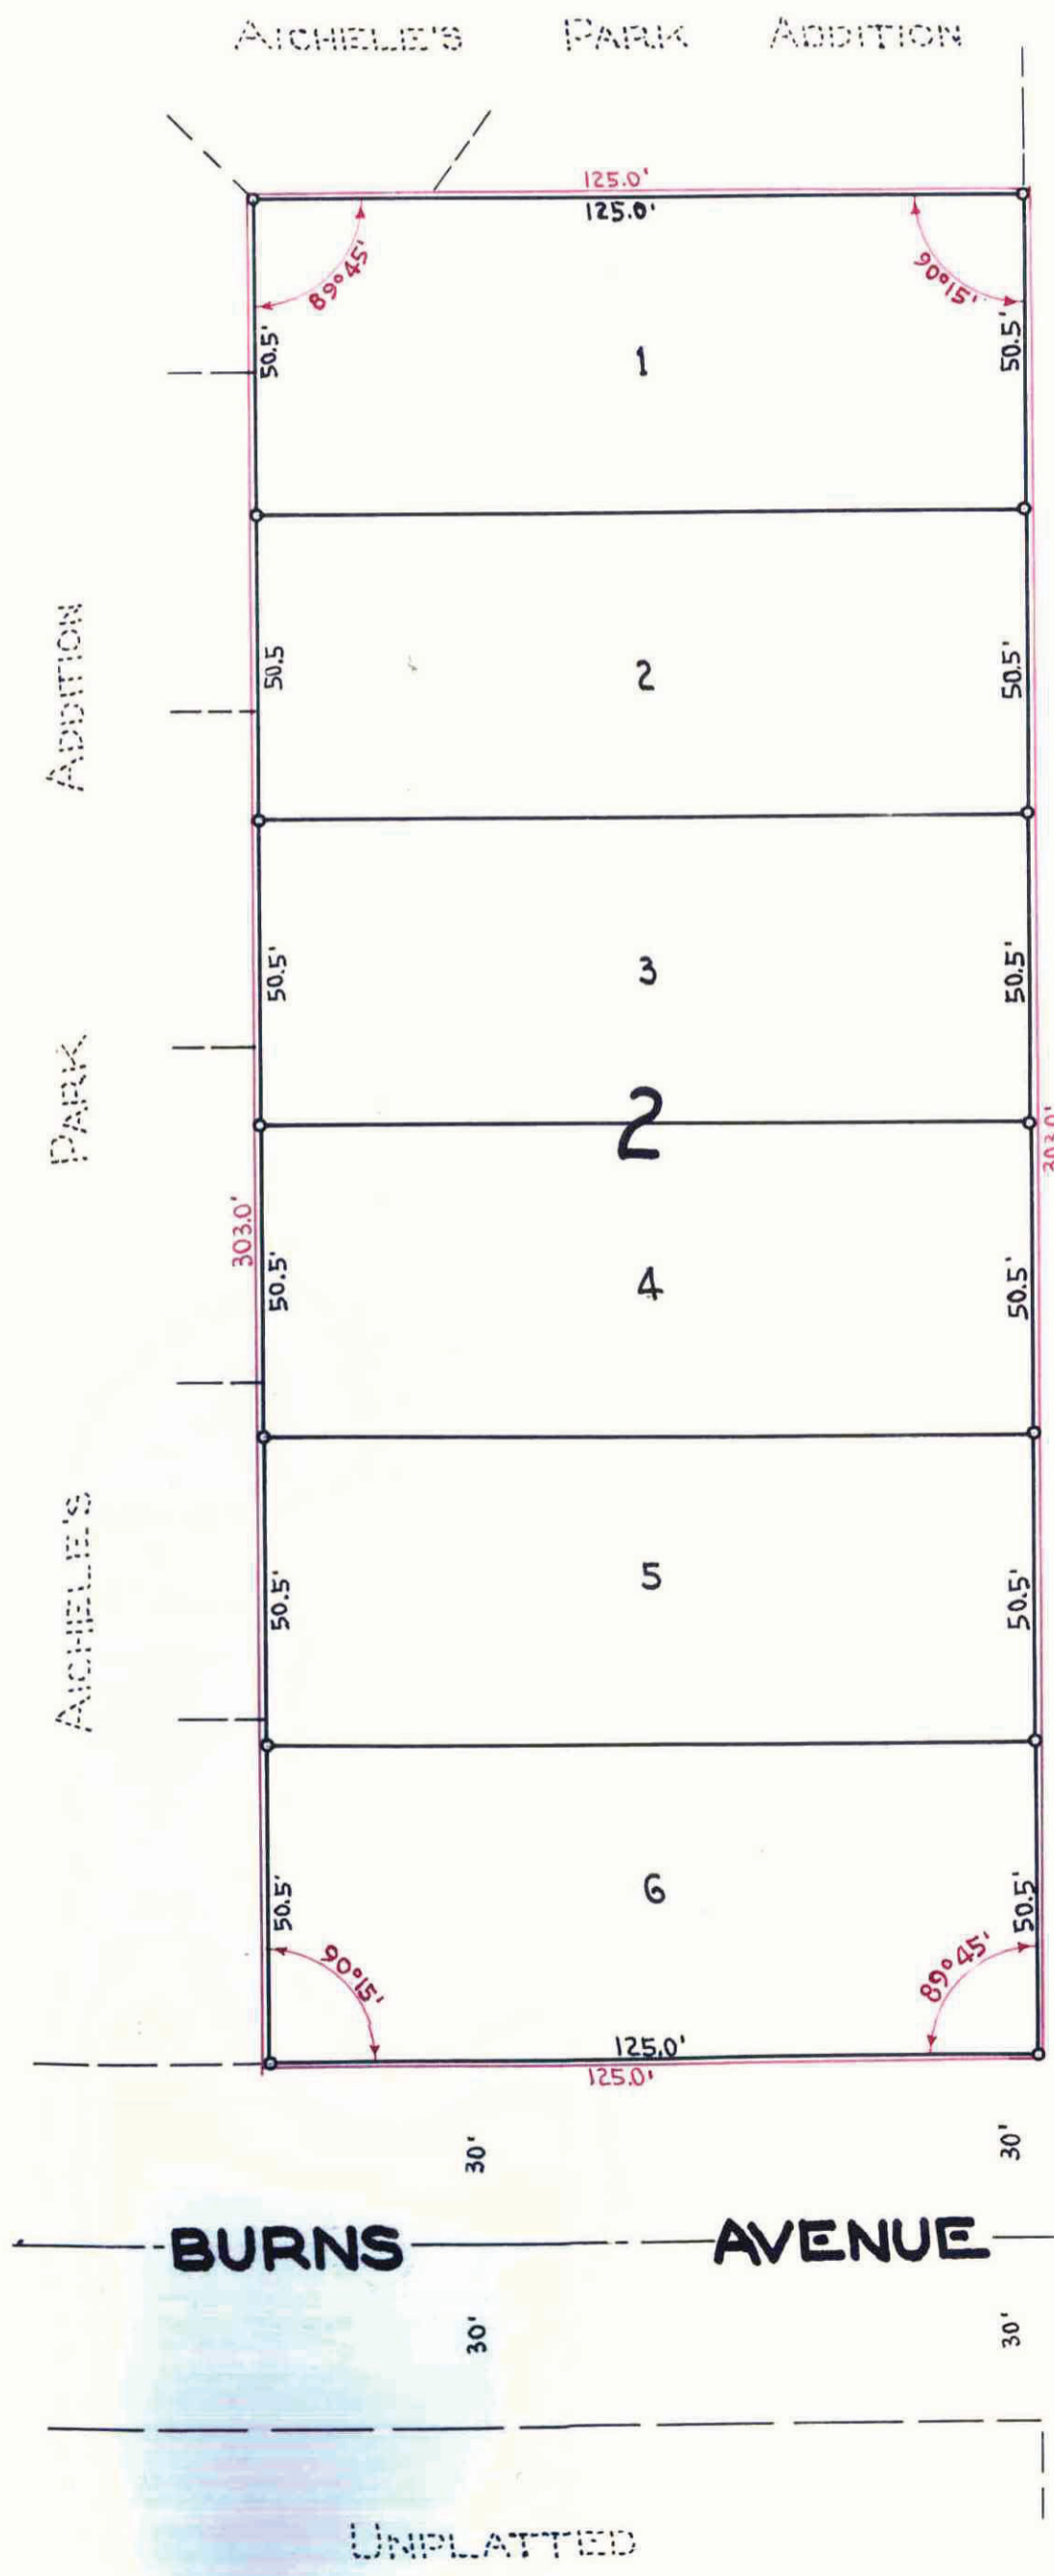

STREET
ENGLISH

ADDITION
DOUGLAS
POINT

26th Aug. 1949
W. W. Carley

STATE OF MINNESOTA } S.S. On this 26th day of July A.D. 1949 before me the undersigned personally appeared Milner W. Carley to me known to be the person described in and who executed the foregoing instrument and acknowledged that he executed the same as his free act and deed.

Donald C. Carley
Notary Public, Ramsey County, Minnesota.
My Commission expires: 1951

This is to certify that we, Theodore H. Aichele and Frances W. Aichele, husband and wife, owners of lot nine (9) Block thirty-two (32) Suburban Hills, have caused the same to be surveyed and platted and hereafter known as Aichele Park Plat 2 as shown by this plat and hereby dedicate to the public and for the public use forever all avenues and streets as shown.

Witness our hands and seal this 26th day of July A.D. 1949.

In presence of
Lay H. Pilon
Gene Guener
Theodore H. Aichele
Frances W. Aichele

STATE OF MINNESOTA } S.S. On this 26th day of July A.D. 1949 before me the undersigned personally appeared Theodore H. Aichele and Frances W. Aichele, husband and wife, to me known to be the persons described in and who executed the foregoing instrument and acknowledged that they executed the same as their free act and deed.

Donald C. Carley
Notary Public, Ramsey County, Minnesota.
My Commission expires: 1951

Accepted and approved this 10th day of August A.D. 1949.

George H. Howard
Herbert L. West
Abraham D. Crampton
Phillip Rosen
Commissioner of Public Works.

Accepted by the Council August 17 1949

Approved by the Council August 17 1949

W. W. Carley
City Clerk.

Accepted and approved by the St. Paul City Planning Board.

Secretary

Taxes for the year 1948 on the lands described herein PAID
AUG 18 1949
ELSA M. OBST, Treasurer
RAMSEY COUNTY, MINNESOTA

TAXES PAID AND TRANSFER ENTRIES
AUG 18 1949
EUGENE A. MONICK, Auditor
RAMSEY COUNTY, MINN.
By *T. C. Rhodes*

All Installments of Accounts due on the within property to date are paid
AUG 18 1949
DEPARTMENT OF FINANCE
ST. PAUL, MINN.
JOHN S. FORDAN, COUNTY FINANCE
By *T. C. Rhodes*

270298