


POTHEN'S GARDEN HILLS NO.2

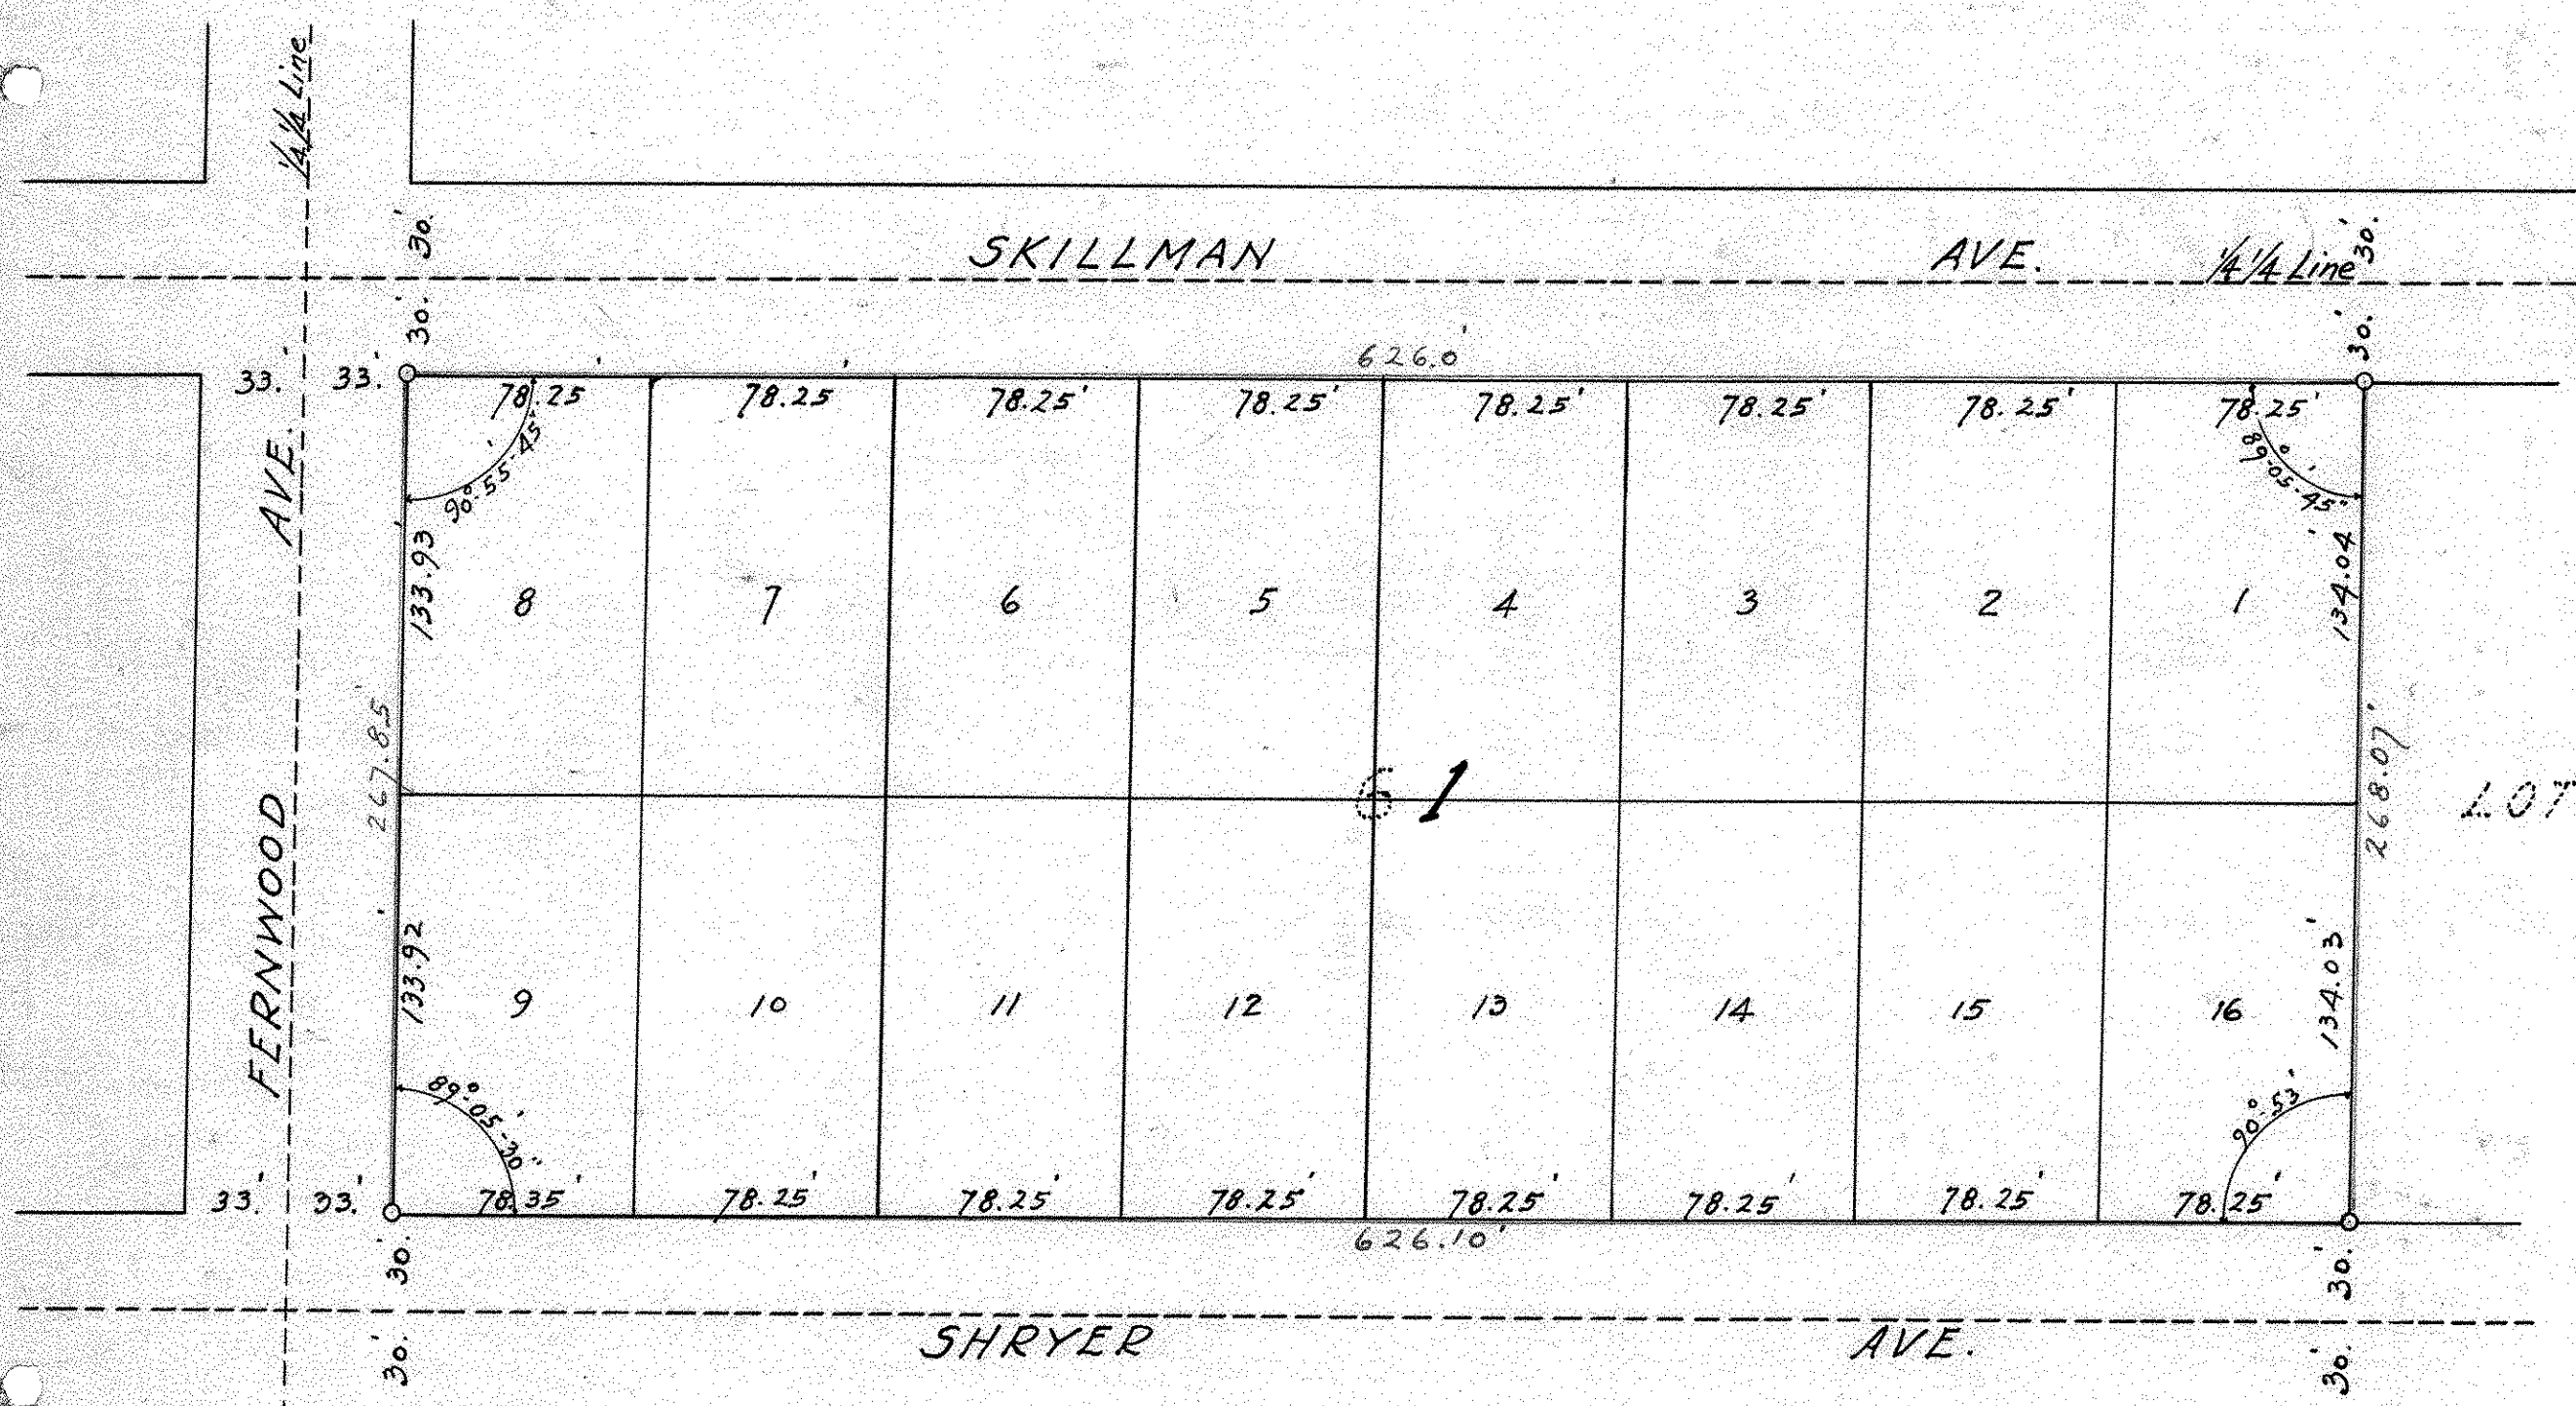

Indicates iron monument
 Scale: 60 feet per inch

I hereby certify to having surveyed and platted the property described on this map as "POTHEN'S GARDEN HILLS No.2" and have placed iron monuments as shown hereon and the same is correct.

Franklyn J. Armstrong
 Registered Land Surveyor
 Minnesota Certificate No. 878

State of Minnesota } ss
 County of Ramsey }

On this 23 day of July, A.D. 1949, personally appeared before me the undersigned Franklyn J. Armstrong to me well known and acknowledged that he executed the foregoing certificate as his free act and deed.

W. J. Rowe
 Notary Public, Ramsey County, Minn.
 My Commission expires _____

This is to certify that Nicholas Pothén and Margaret Pothén, his wife, owners of Lot 6 POTHEN'S GARDEN HILLS have caused the same to be surveyed and platted and hereafter known as POTHEN'S GARDEN HILLS No.2 as shown by this map and hereby dedicate to the public and for the public use forever all streets and avenues as hereon indicated.

Witness our hands and seals this 2nd day of August, A.D. 1949

In presence of
George Menderes
William Muller

Nicholas Pothén
Margaret Pothén

State of Minnesota } ss
 County of Ramsey }

On this 2nd day of August, A.D. 1949, personally appeared before me the undersigned Nicholas Pothén and Margaret Pothén, his wife, to me well known and acknowledged that they executed the foregoing certificate as their own free act and deed.

George Menderes
 Notary Public, Ramsey County, Minn.
 My Commission expires _____

Accepted and approved this 7th day of September, A.D. 1949
George H. Kennel
Herbert H. West
Alvah D. Caperton
Milton Rosen } Plat Commissioners
 Commissioner of Public Works

Accepted and approved this 1st day of May, A.D. 1949, by the Roseville Village Council.
George Menderes
 Village Clerk