

CLEAR VIEW ADDITION

RAMSEY COUNTY, MINNESOTA

o indicates iron monument.


Scale 1 inch - 100 feet.

I hereby certify to having surveyed the property described on this plat as CLEAR VIEW ADDITION and have placed irons at the corners as shown and the same is correct. There is no low wet ground nor any traveled road or easement on or across same except as shown.

Milner W. Carley
Registered Surveyor
Minnesota Certificate No. 855.

STATE OF MINNESOTA } S.S.
COUNTY OF RAMSEY } On this 16th day of November A.D. 1949 before me the undersigned
personally appeared Milner W. Carley to me known to be the person described in and who executed the
foregoing instrument and acknowledged that he executed the same as his free act and deed.

Donald O. Carley
Notary Public, Ramsey County, Minnesota.
My Commission expires Mar 3 1956

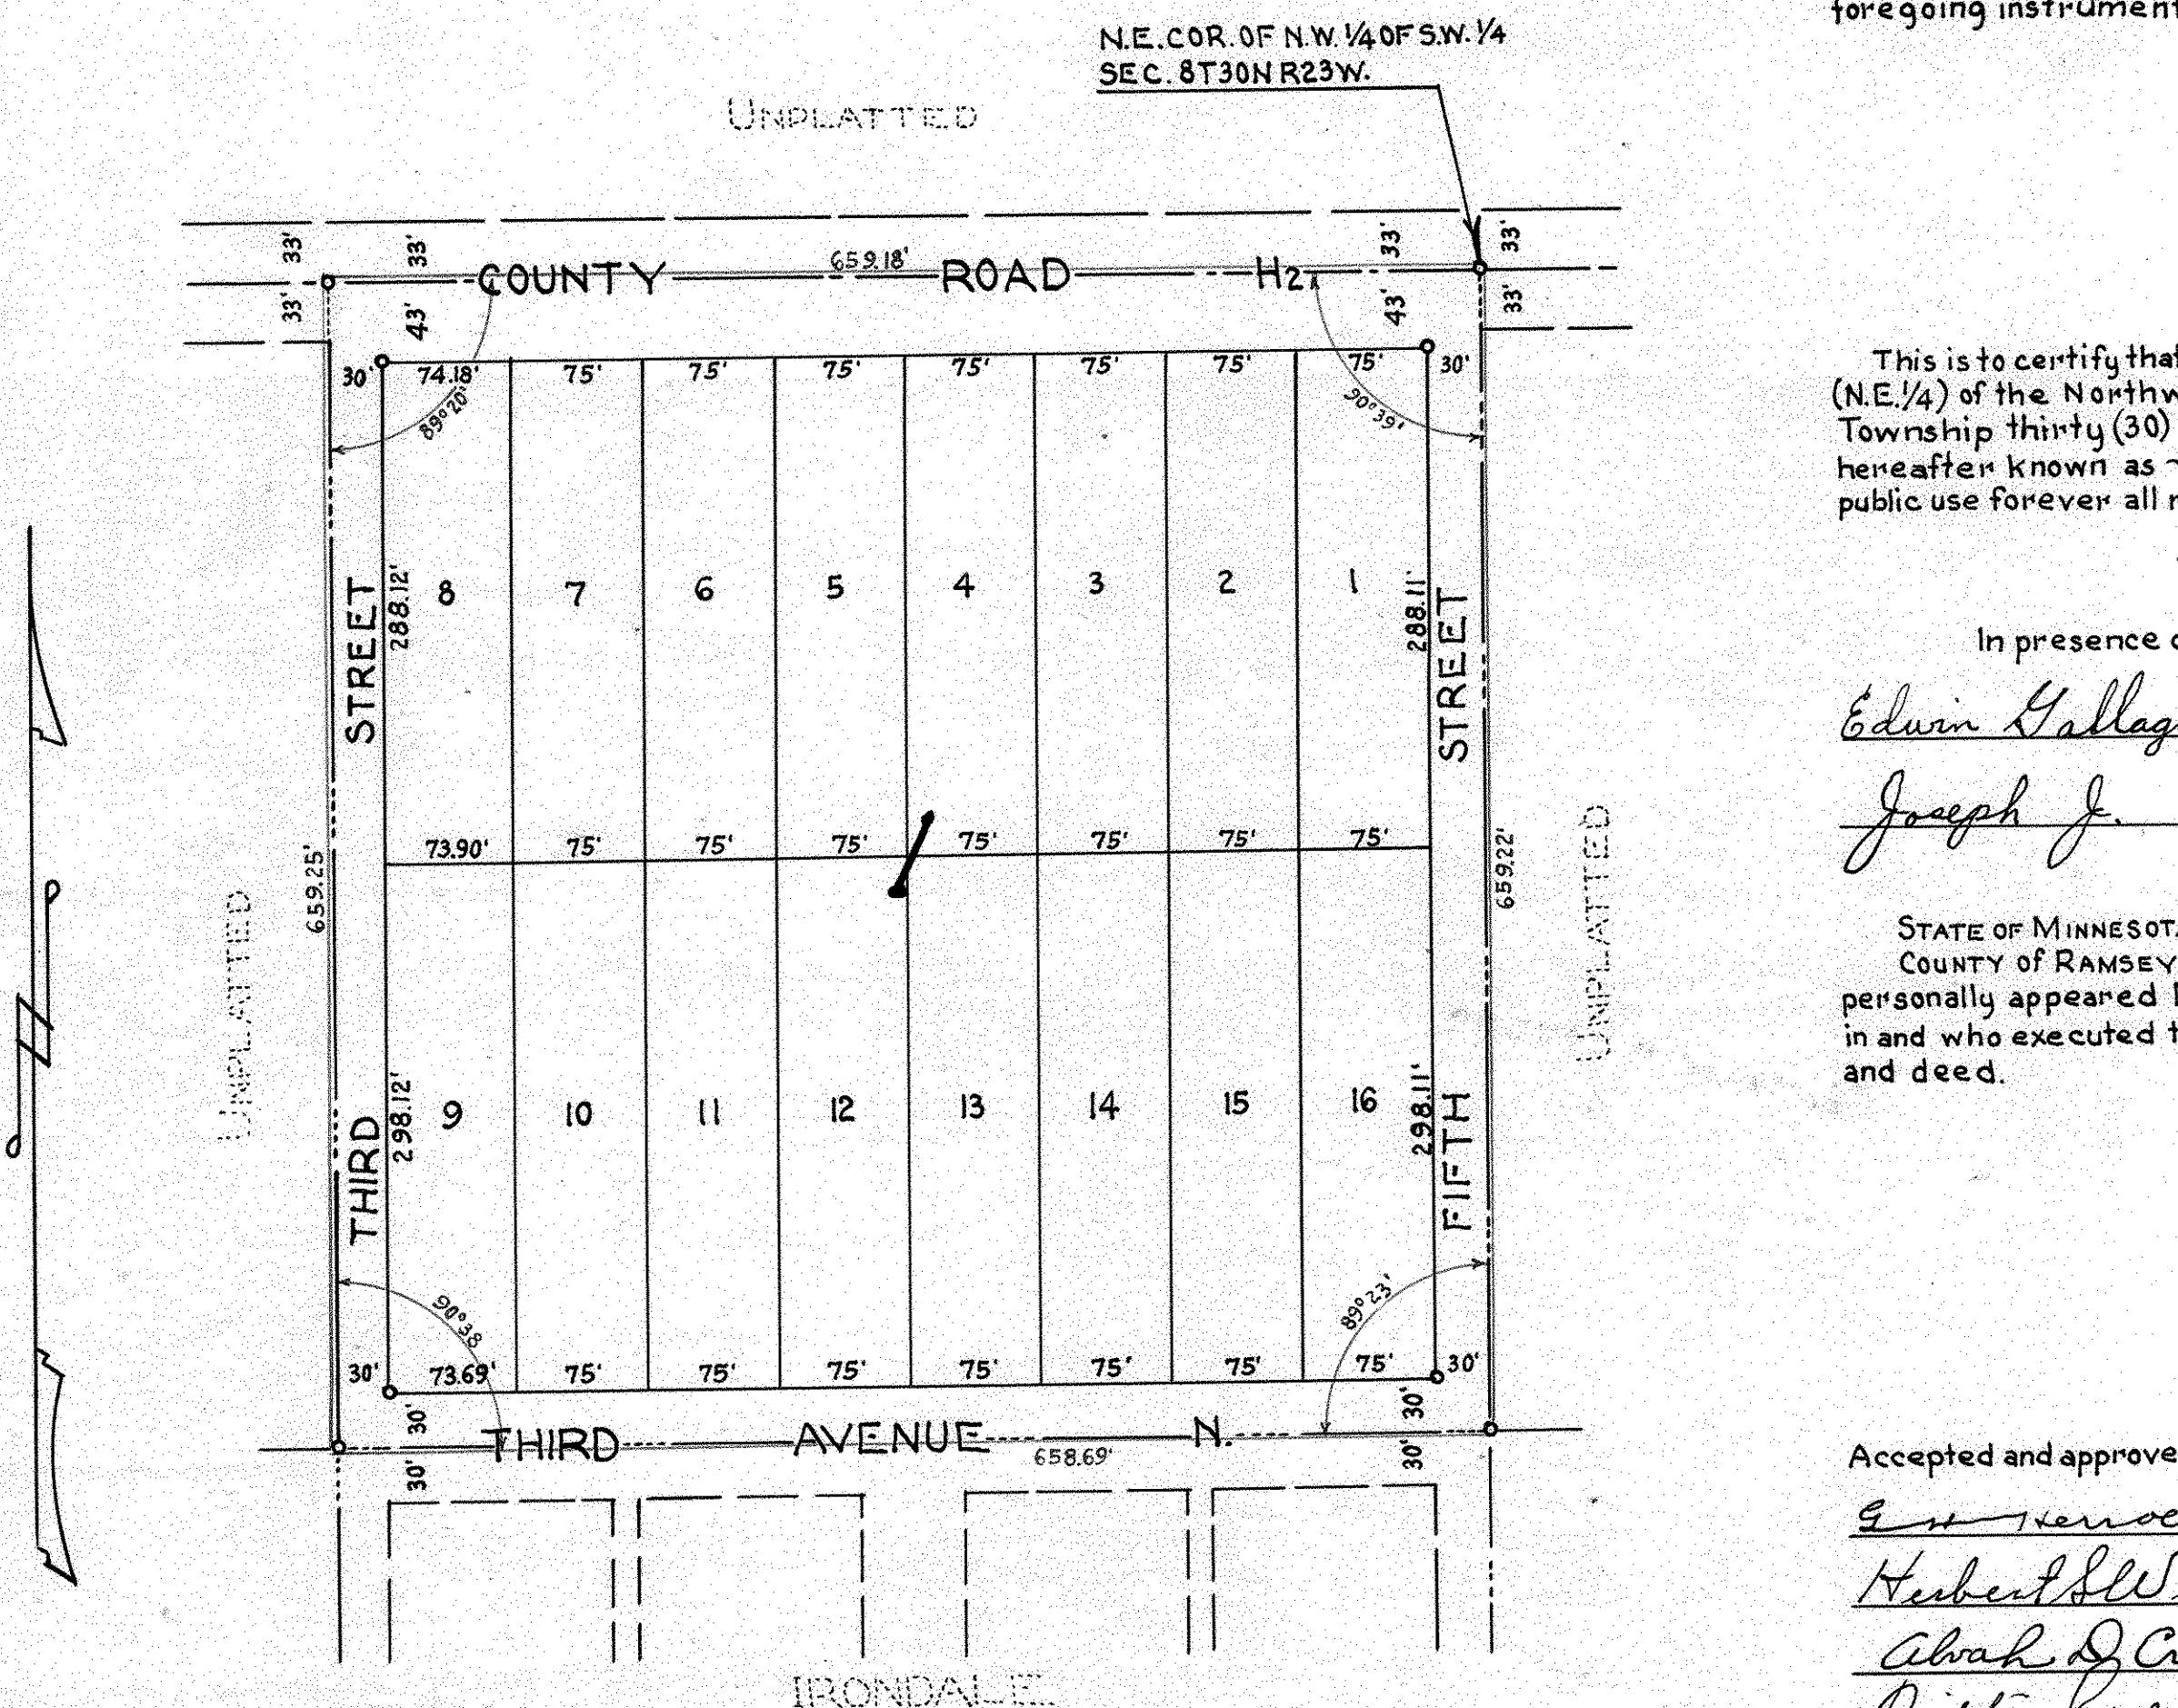

This is to certify that we, Mike Kowil and Agnes E. Kowil, husband and wife, owners of the Northeast one quarter (N.E. 1/4) of the Northwest one quarter (N.W. 1/4) of the Southwest one quarter (S.W. 1/4) of Section eight (8) Township thirty (30) North Range twenty-three (23) West have caused the same to be surveyed and platted and hereafter known as ~CLEAR VIEW ADDITION~ as shown by this plat and hereby dedicate to the public and for the public use forever all roads, streets and avenues as shown.

Witness our hands and seal this 16th day of November A.D. 1949.

In presence of

Edwin Gallagher
Joseph J. Sinna

Mike Kowil
Agnes Kowil

STATE OF MINNESOTA } S.S.
COUNTY OF RAMSEY } On this 16th day of November A.D. 1949 before me the undersigned
personally appeared Mike Kowil and Agnes E. Kowil, husband and wife, to me known to be the persons described
in and who executed the foregoing instrument and acknowledged that they executed the same as their free act
and deed.

Donald O. Carley
Notary Public, Ramsey County, Minnesota.
My Commission expires Mar 3 1956

Accepted and approved this 9th day of Feb. A.D. 1950.

Envered
Herbert H. West
Abrah D. Crampton
Dillon Rosen
Plat Commission.
Commissioner of Public Works.

Approved by the Mounds View Township Board
this 27th day of November A.D. 1949.

Lorraine L. Bechard
Clerk.

Accepted and approved by the Board of County Commissioners
Ramsey County this 13th day of February A.D. 1950.

Jane Hanover
County Auditor.

Recorded Feb. 16, 1950

Abstract # 1223342