

# LOCKWOOD'S ADDITION

TO THE  
CITY OF ST. PAUL


Scale: 60 Ft. lin.

Surveyed & Drawn by

Elmer & Newell  
Civil Engineers

This plat document is an UNOFFICIAL copy of a Subdivision Plat or Registered Land Survey and is made available for information purposes only.

To obtain an official copy please contact the Ramsey County Recorder's Office.

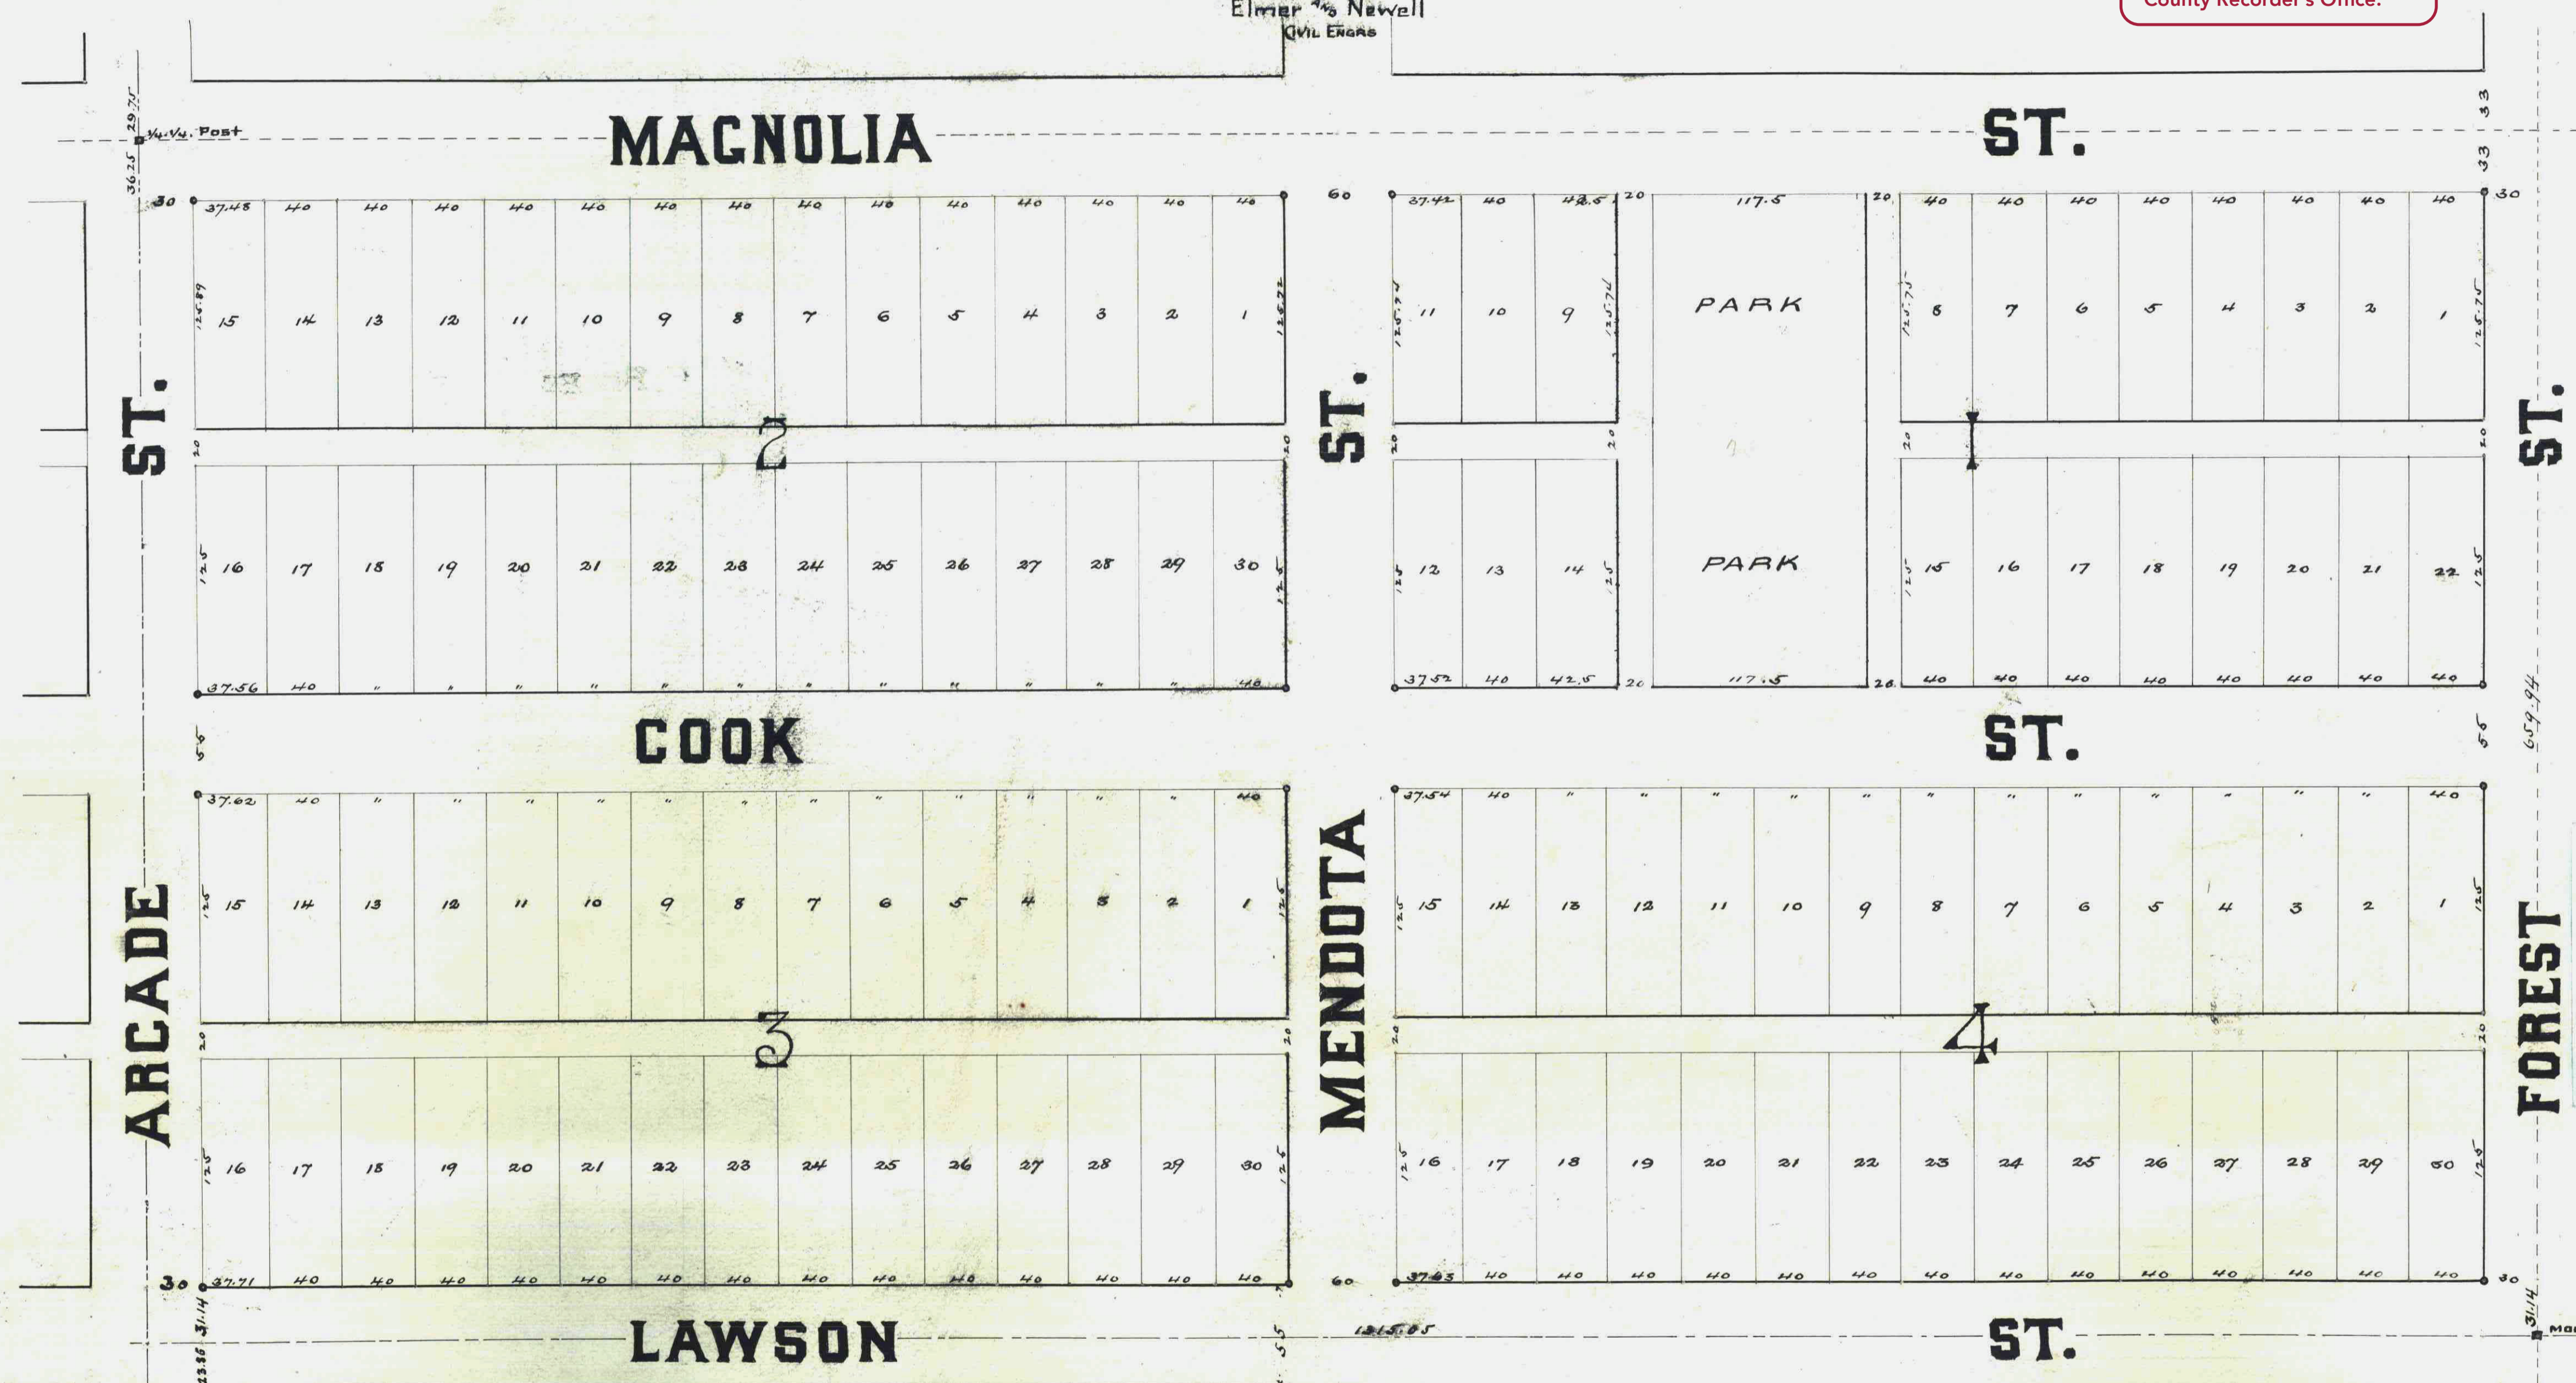

We, the undersigned owner and proprietor of the north half (N<sup>1</sup>/<sub>2</sub>) of south west quarter (SW<sup>1</sup>/<sub>4</sub>) of north west quarter (NW<sup>1</sup>/<sub>4</sub>) of section twenty-eight (28) township twenty-nine (29) range twenty-two (22); do hereby certify that we have caused the same to be surveyed and platted as this map indicates and do give and dedicate to the public and for the public use forever the streets, alleys, and park as herein shown. Witness my hand and seal this 4<sup>th</sup> day of August A.D. 1883

In presence of  
Geo. B. Moley

H. N. Lockwood  
by *[Signature]*  
Anna Berth Lockwood  
by *[Signature]*

County of Ramsey  
State of Minnesota }  
On this 4<sup>th</sup> day of August A.D. 1883 personally appeared before me Thomas Cochran Jr. Attorney in fact of H. N. Lockwood and Anna Berth Lockwood his wife both then and he acknowledged to me that he executed the foregoing certificate as the Attorney in fact of the said Lockwoods and as the free act and deed of his said principals  
Delmar Walsh  
Notary Public  
Ramsey County Minnesota

We hereby certify that we have surveyed and platted the within described property and have placed iron monuments as required by law and that the same is correct

Elmer & Newell  
Civil Engineers

Examined and Approved  
*[Signature]*  
City Engineer

Approved  
St. Paul 4<sup>th</sup> day of Aug A.D. 1883  
*[Signature]*  
Plat Commission  
*[Signature]*

Approved by the City Council of the City of St. Paul August 1883  
Date paid this 10<sup>th</sup> day of August 1883  
*[Signature]*  
City Clerk.  
J. J. McCardy  
County

STATE OF MINNESOTA, ss.  
County of Ramsey,  
OFFICE OF THE REGISTER OF DEEDS.  
This is to certify that the within instrument was filed for Record in this office, at St. Paul, on the 13<sup>th</sup> day of August, A.D. 1883 at 4 o'clock P.M., and that the same was duly recorded in Book 7 of Plats page 176  
*[Signature]*  
Deputy.

City Treasurer  
AUG - 1883  
RECEIVED  
*[Signature]*