


ARDEN HILLS NO. 3

RAMSEY COUNTY, MINNESOTA.

o Indicates iron monument.

Scale 1 inch = 200 feet.

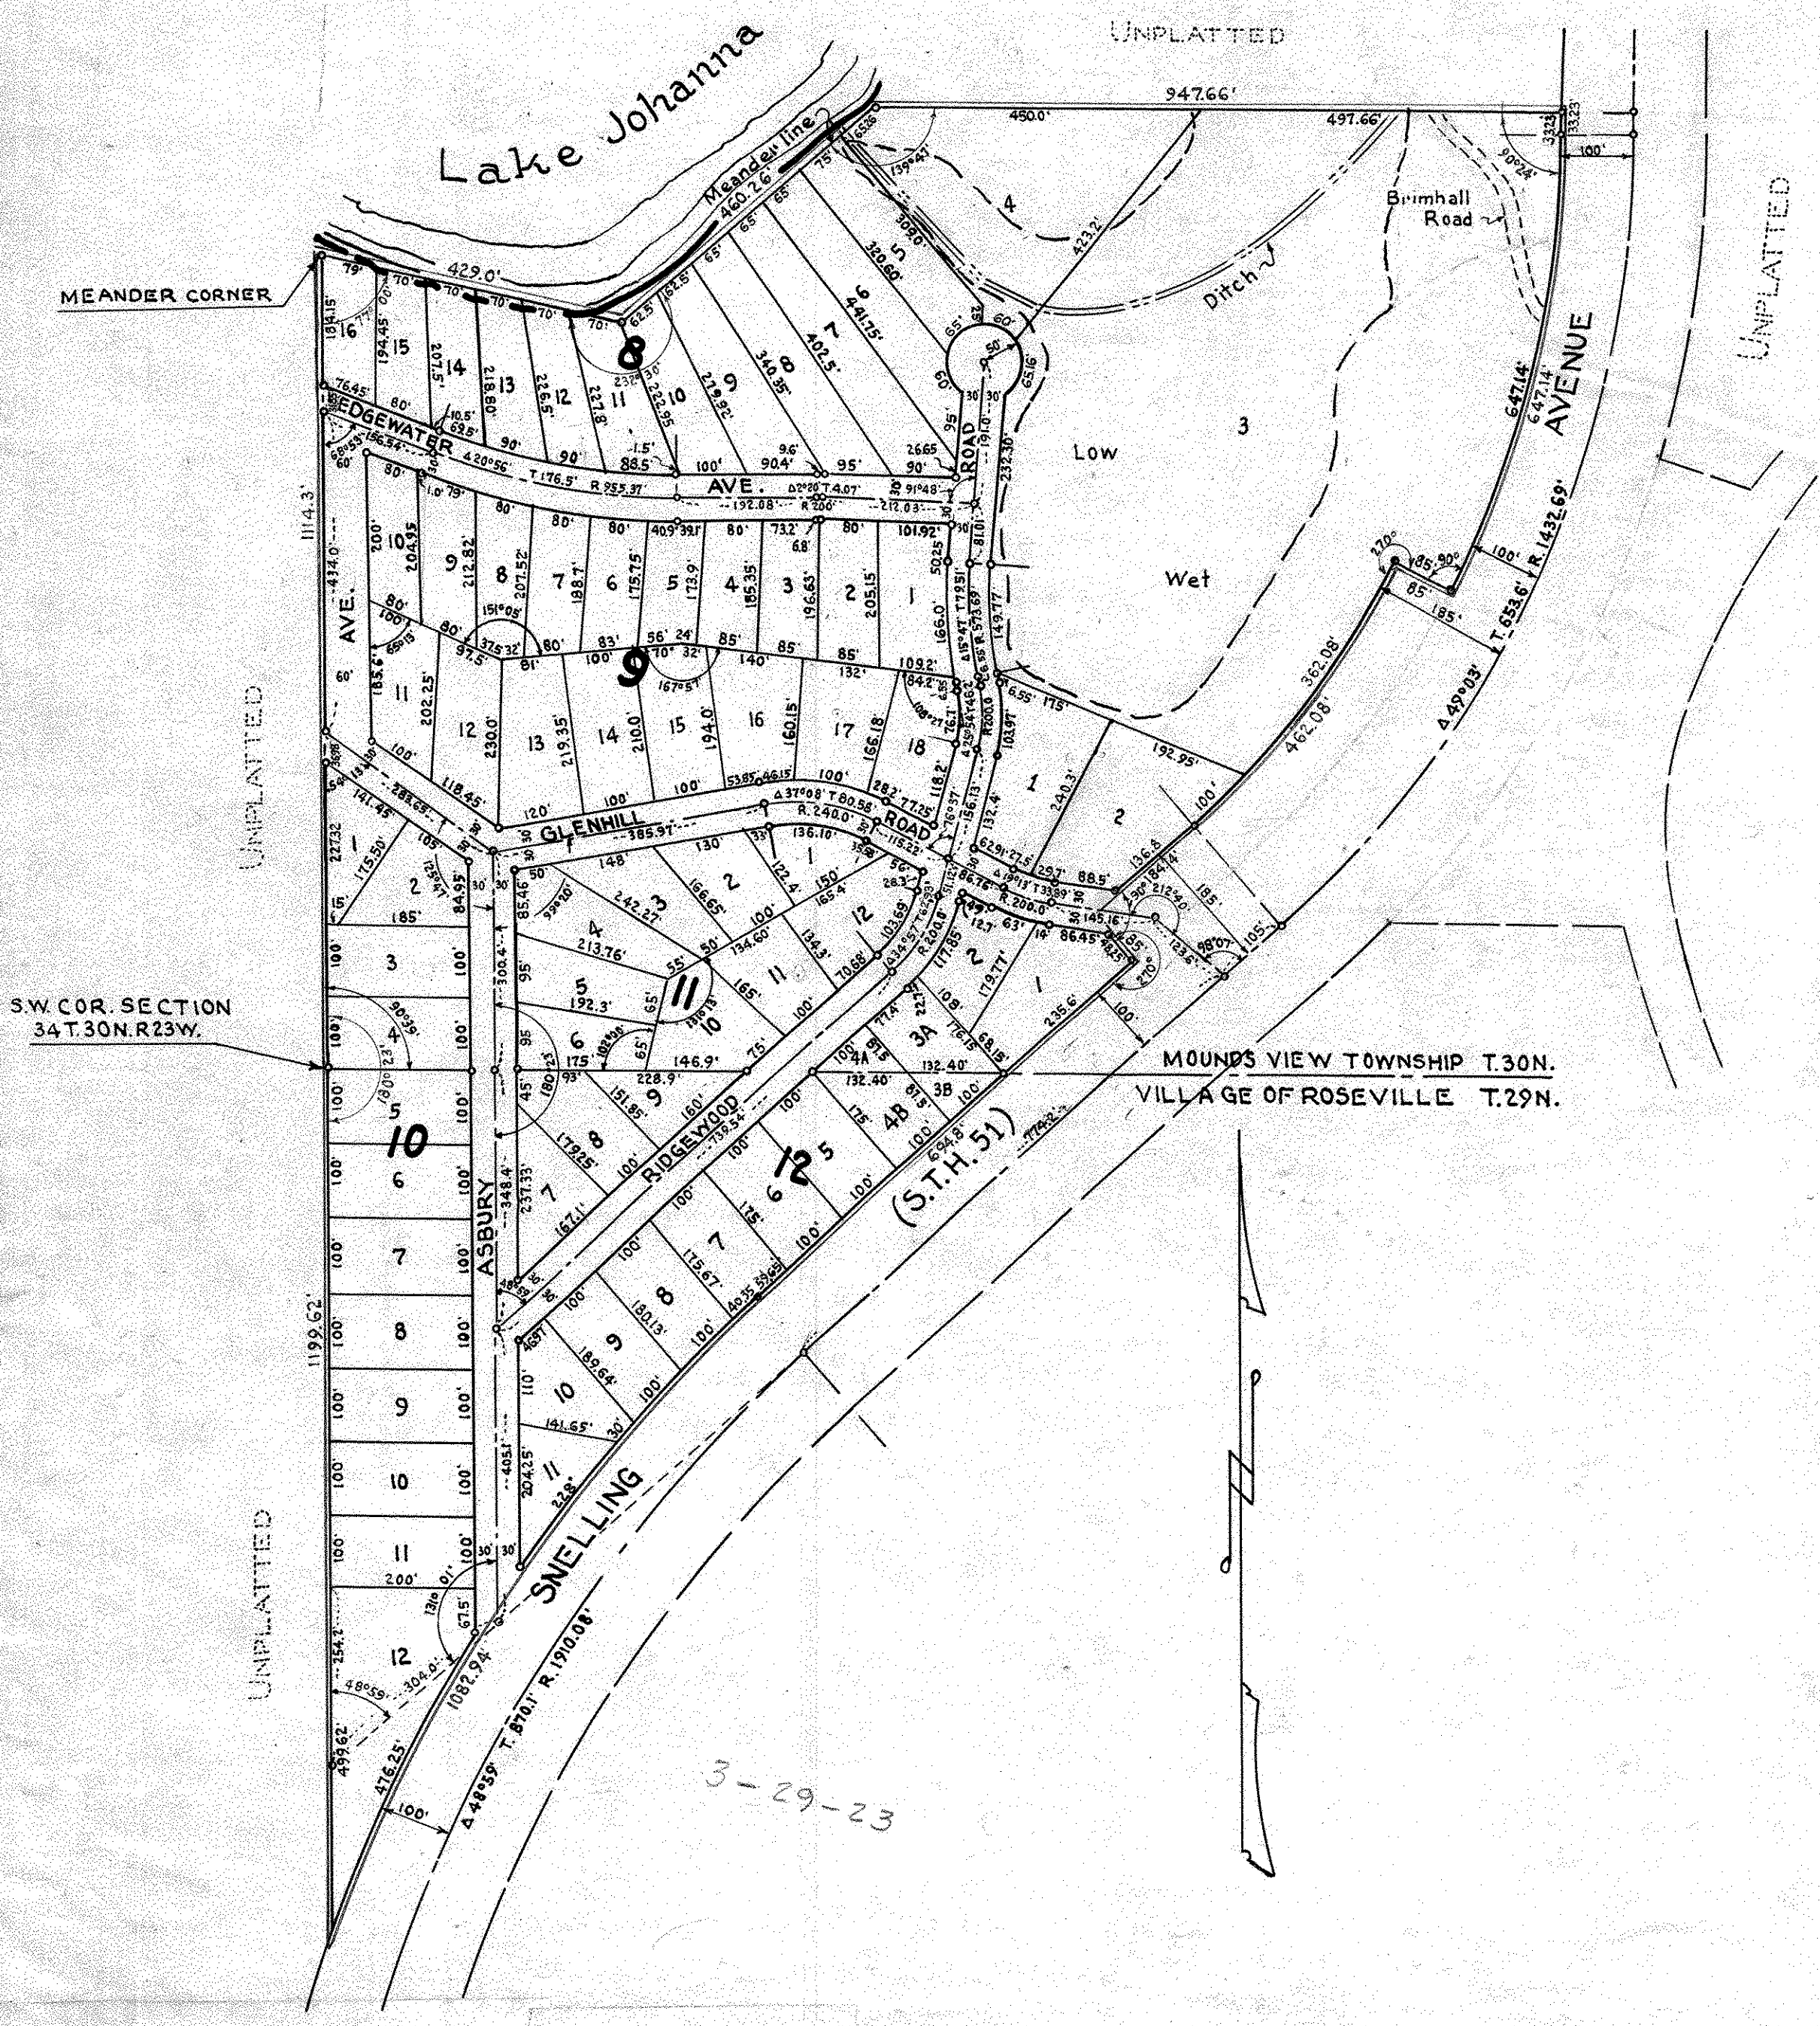

I hereby certify to having surveyed the property described on this plat as Arden Hills No. 3 and have placed iron monuments at the corners shown and the same is correct.

There is no low wet ground nor any traveled road or easement on or across same except as shown.

Michael W. Carley
Registered Surveyor
Minnesota Certificate No. 855

State of Minnesota }
County of Ramsey } s.s.

On this 19th day of January
A.D. 1950, before me the undersigned personally appeared M.W. Carley to me known to be the person described in and who executed the foregoing instrument and acknowledged that he executed the same as his free act and deed.

Donald J. Carley
Notary Public, Ramsey County, Minnesota
My Commission expires March 3, 1956

This is to certify that we, Siems Brothers Incorporated, a corporation organized and existing under the laws of the State of Delaware, owners of all that part of Government Lots three (3) and four (4) in Section thirty-four (34), Township thirty (30) North, Range twenty-three (23) West, lying west of S.T.H. #51 and all that part of the northwest quarter (N.W. 1/4) of Section three (3) Township twenty-nine (29) North, Range twenty-three (23) West, lying west of S.T.H. #51 subject to the rights of the State of Minnesota in S.T.H. #51 and adjacent properties and subject to the easement for the so-called Brimhall Road as registered in the office of Registrar of Titles as Document # 30224, have caused the same to be surveyed and platted and hereafter known as Arden Hills No. 3 as shown by this plat and hereby dedicate to the public and for the public use forever all streets, avenues, and roads as shown.

Witness our hands and seal this 31st day of January A.D. 1950

In presence of
Wynette Holmberg
Rehilla Winke

Siems Brothers Incorporated
By *C. A. M. Stone*
Vice President
By *A. J. Mikolaj*
Secretary

State of Minnesota }
County of Ramsey } s.s.

On this 31st day of January A.D. 1950 before me appeared Philip A. DuFrie and Adolph J. Mikolaj, who each being duly sworn did say that they are respectively the Vice President and Secretary of Siems Brothers Incorporated, a Delaware Corporation, the corporation named in the foregoing instrument and the seal affixed to same instrument is the corporate seal of said corporation, and that said instrument was signed and sealed in behalf of said corporation by authority of its Board of Directors, and said Vice President and said Secretary acknowledged said instrument to be the free act and deed of said corporation.

P. J. Bedor
Notary Public, Ramsey County, Minnesota
My Commission expires 7-21-50

Accepted and approved this 1st day of February A.D. 1950

George H. Karnoid
Herbert West } Plat Commission
Abraham D. Crampton
William Rosen } Commissioner of Public Works

Accepted by the Council January 17 A.D. 1950

Approved January 17 A.D. 1950
Joe Ambrose Village Clerk of Roseville

Accepted and approved by the Township Board of Mounds View Township

James L. Ambrose Township Clerk

Accepted and approved by the Board of County Commissioners this 6th day of January A.D. 1950, Ramsey County, Minnesota

Gene Amundson
County Auditor, Ramsey County, Minnesota

Recorded Feb. 15, 1950
Tollens # 275949