


# GARDEN HILLS

## ROSEVILLE, MINNESOTA.

Scale 1 inch = 50 feet.

o Indicates Iron Monument

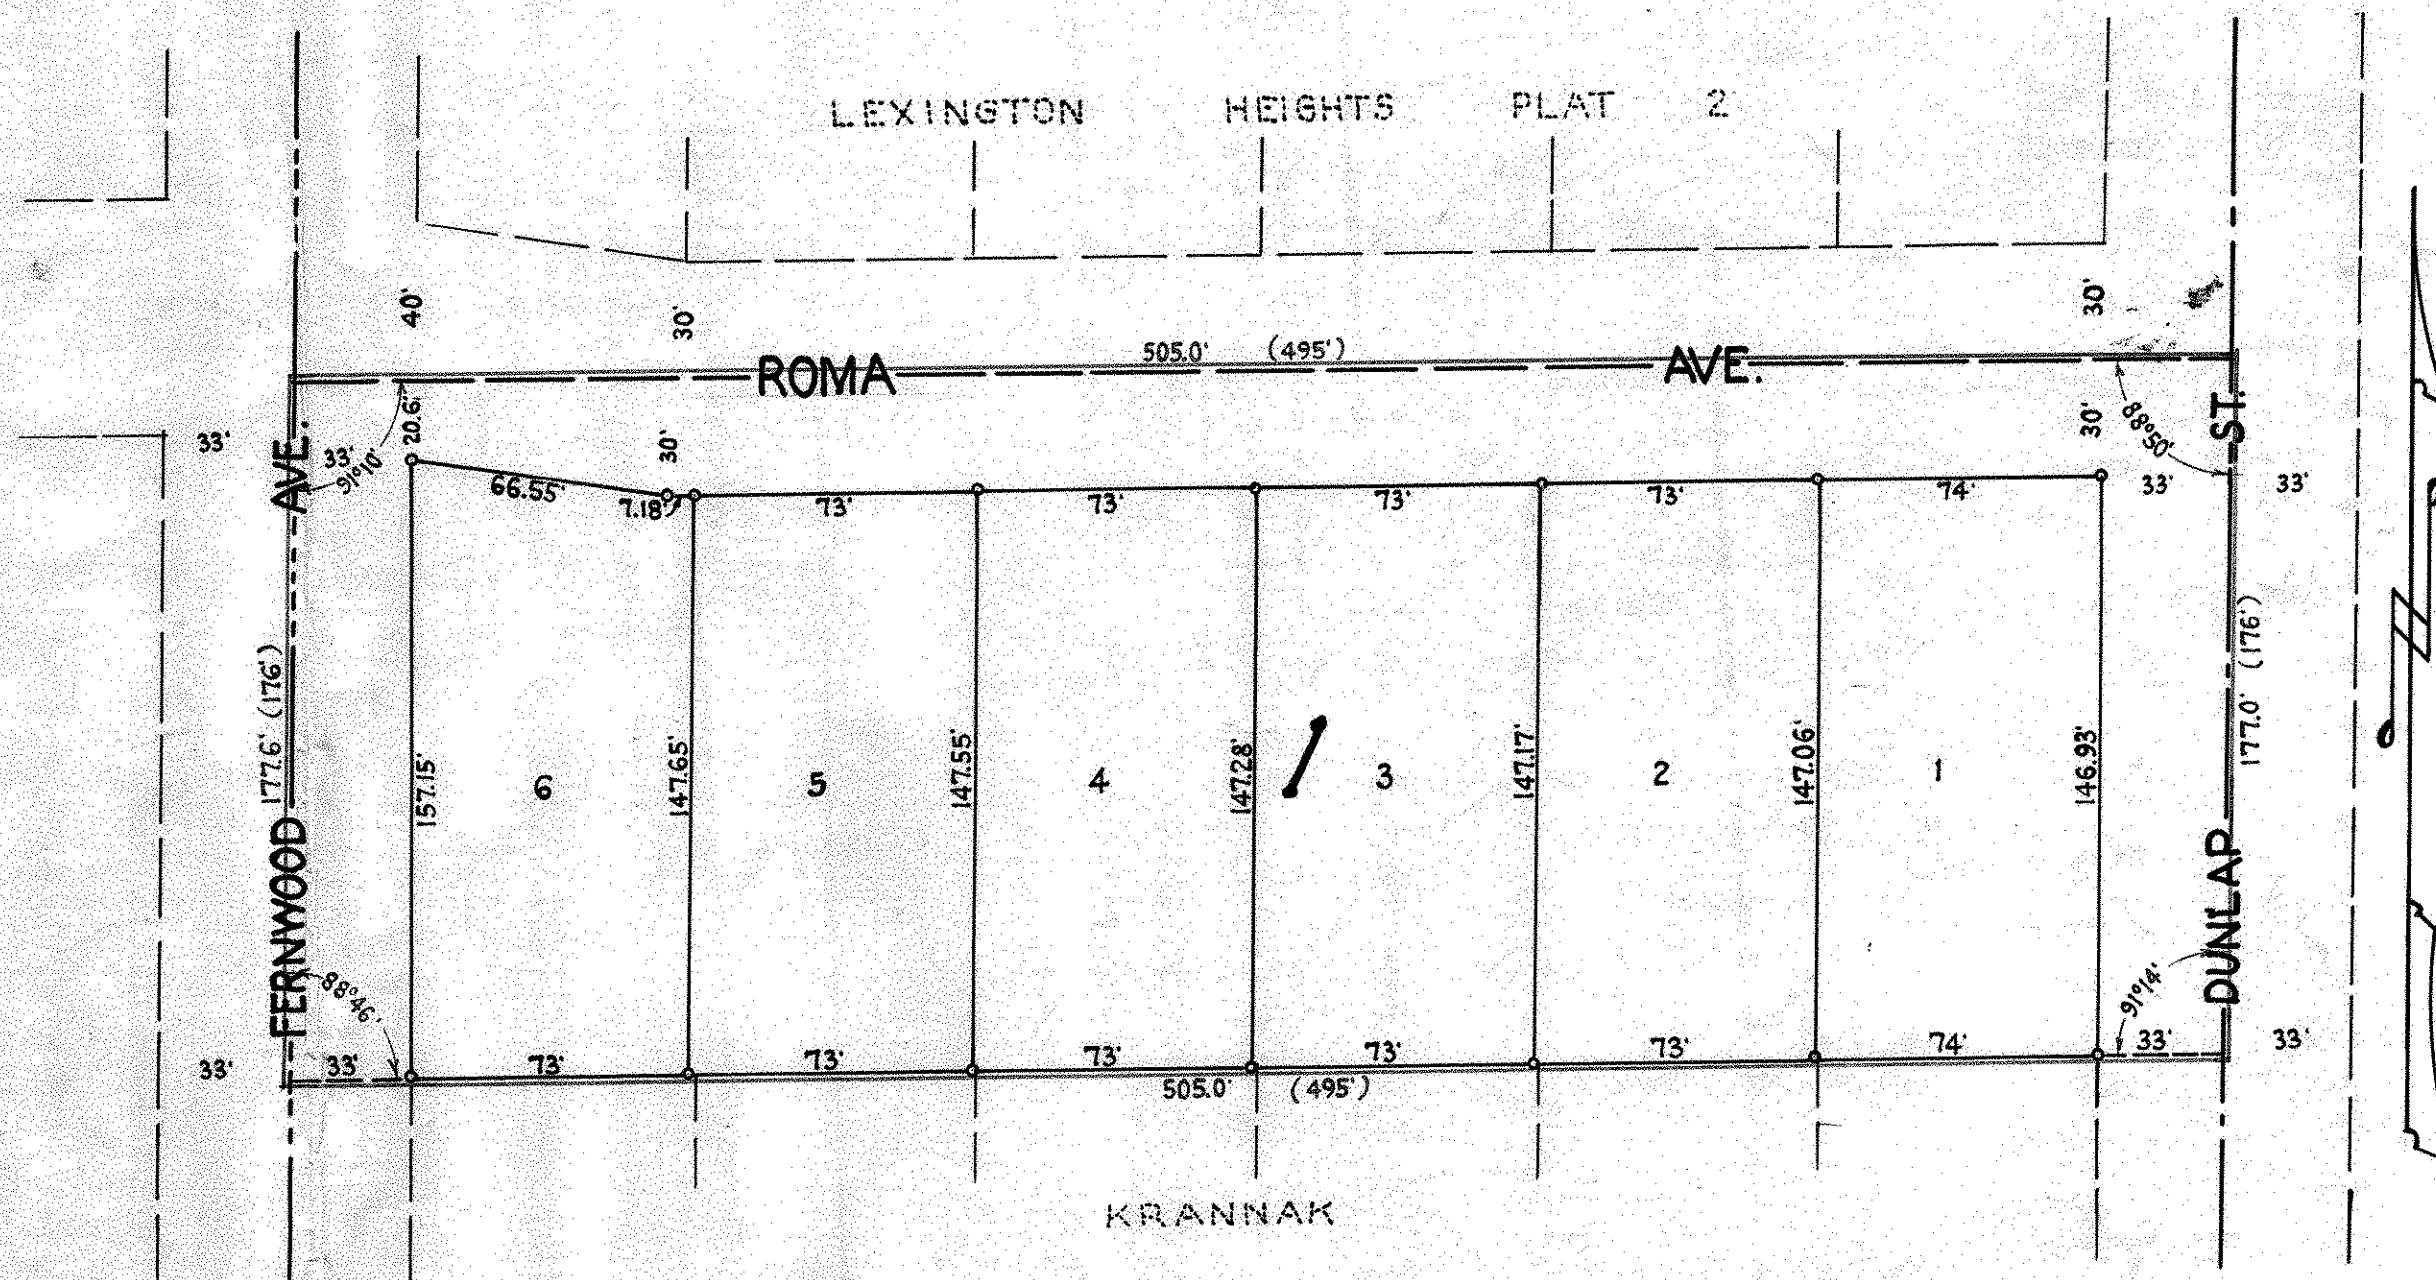

This is to certify that we, Constantine J. Laska and Marie M. Laska, husband and wife, owners of the South 176 feet of the North five-hundred twenty-eight (528) feet of the West four-hundred ninety-five (495) feet of the Southeast quarter (SE $\frac{1}{4}$ ) of the Southeast quarter (SE $\frac{1}{4}$ ) of Section Fifteen (15), Township twenty-nine (29) North, Range twenty-three (23) West, subject to Dunlap Street, have caused the same to be surveyed and platted and hereafter known as "Garden Hills" as shown by this plat and hereby dedicate to the public and for the public use forever all streets and avenues as shown.

Witness our hands and seal this 18th day of April A.D. 1950.

In presence of  
Joseph J. Sunva  
Leslie J. Edlund  
Constantine J. Laska  
Marie M. Laska

State of Minnesota }  
 County of Ramsey } s.s.

On this 18th day of April A.D. 1950 before me the undersigned personally appeared Constantine J. Laska and Marie M. Laska, husband and wife, to me known to be the persons described in and who executed the foregoing instrument and acknowledged that they executed the same as their free act and deed.

Donald D. Carley  
 Notary Public, Ramsey County, Minnesota.  
 My Commission expires Mar 3, 1952

Accepted by the Council April 18th A.D. 1950

Approved April 18th A.D. 1950

George M. Membrez  
 Village Clerk

Accepted and approved this 6th day of June A.D. 1950

George H. Bensted  
Herbert West  
Alfred D. Croft  
Milton Boen  
 Plat Commission  
 Commissioner of Public Works

I hereby certify to having surveyed the property described on this plat as Garden Hills and have placed iron monuments at the corners as shown and the same is correct.

There is no low wet ground nor any traveled road or easement on or across same except as shown.

Milner W. Carley  
 Registered Surveyor  
 Minnesota Certificate No. 855

State of Minnesota }  
 County of Ramsey } s.s.

On this 14th day of April A.D. 1950 before me the undersigned personally appeared Milner W. Carley to me known to be the person described in and who executed the foregoing instrument and acknowledged that he executed the same as his free act and deed.

Donald D. Carley  
 Notary Public, Ramsey County, Minnesota.  
 My Commission expires March 3, 1952