


LEINEN HEIGHTS

ROSEVILLE, MINNESOTA.

o Indicates iron monument.

Scale 1 inch = 100 feet.

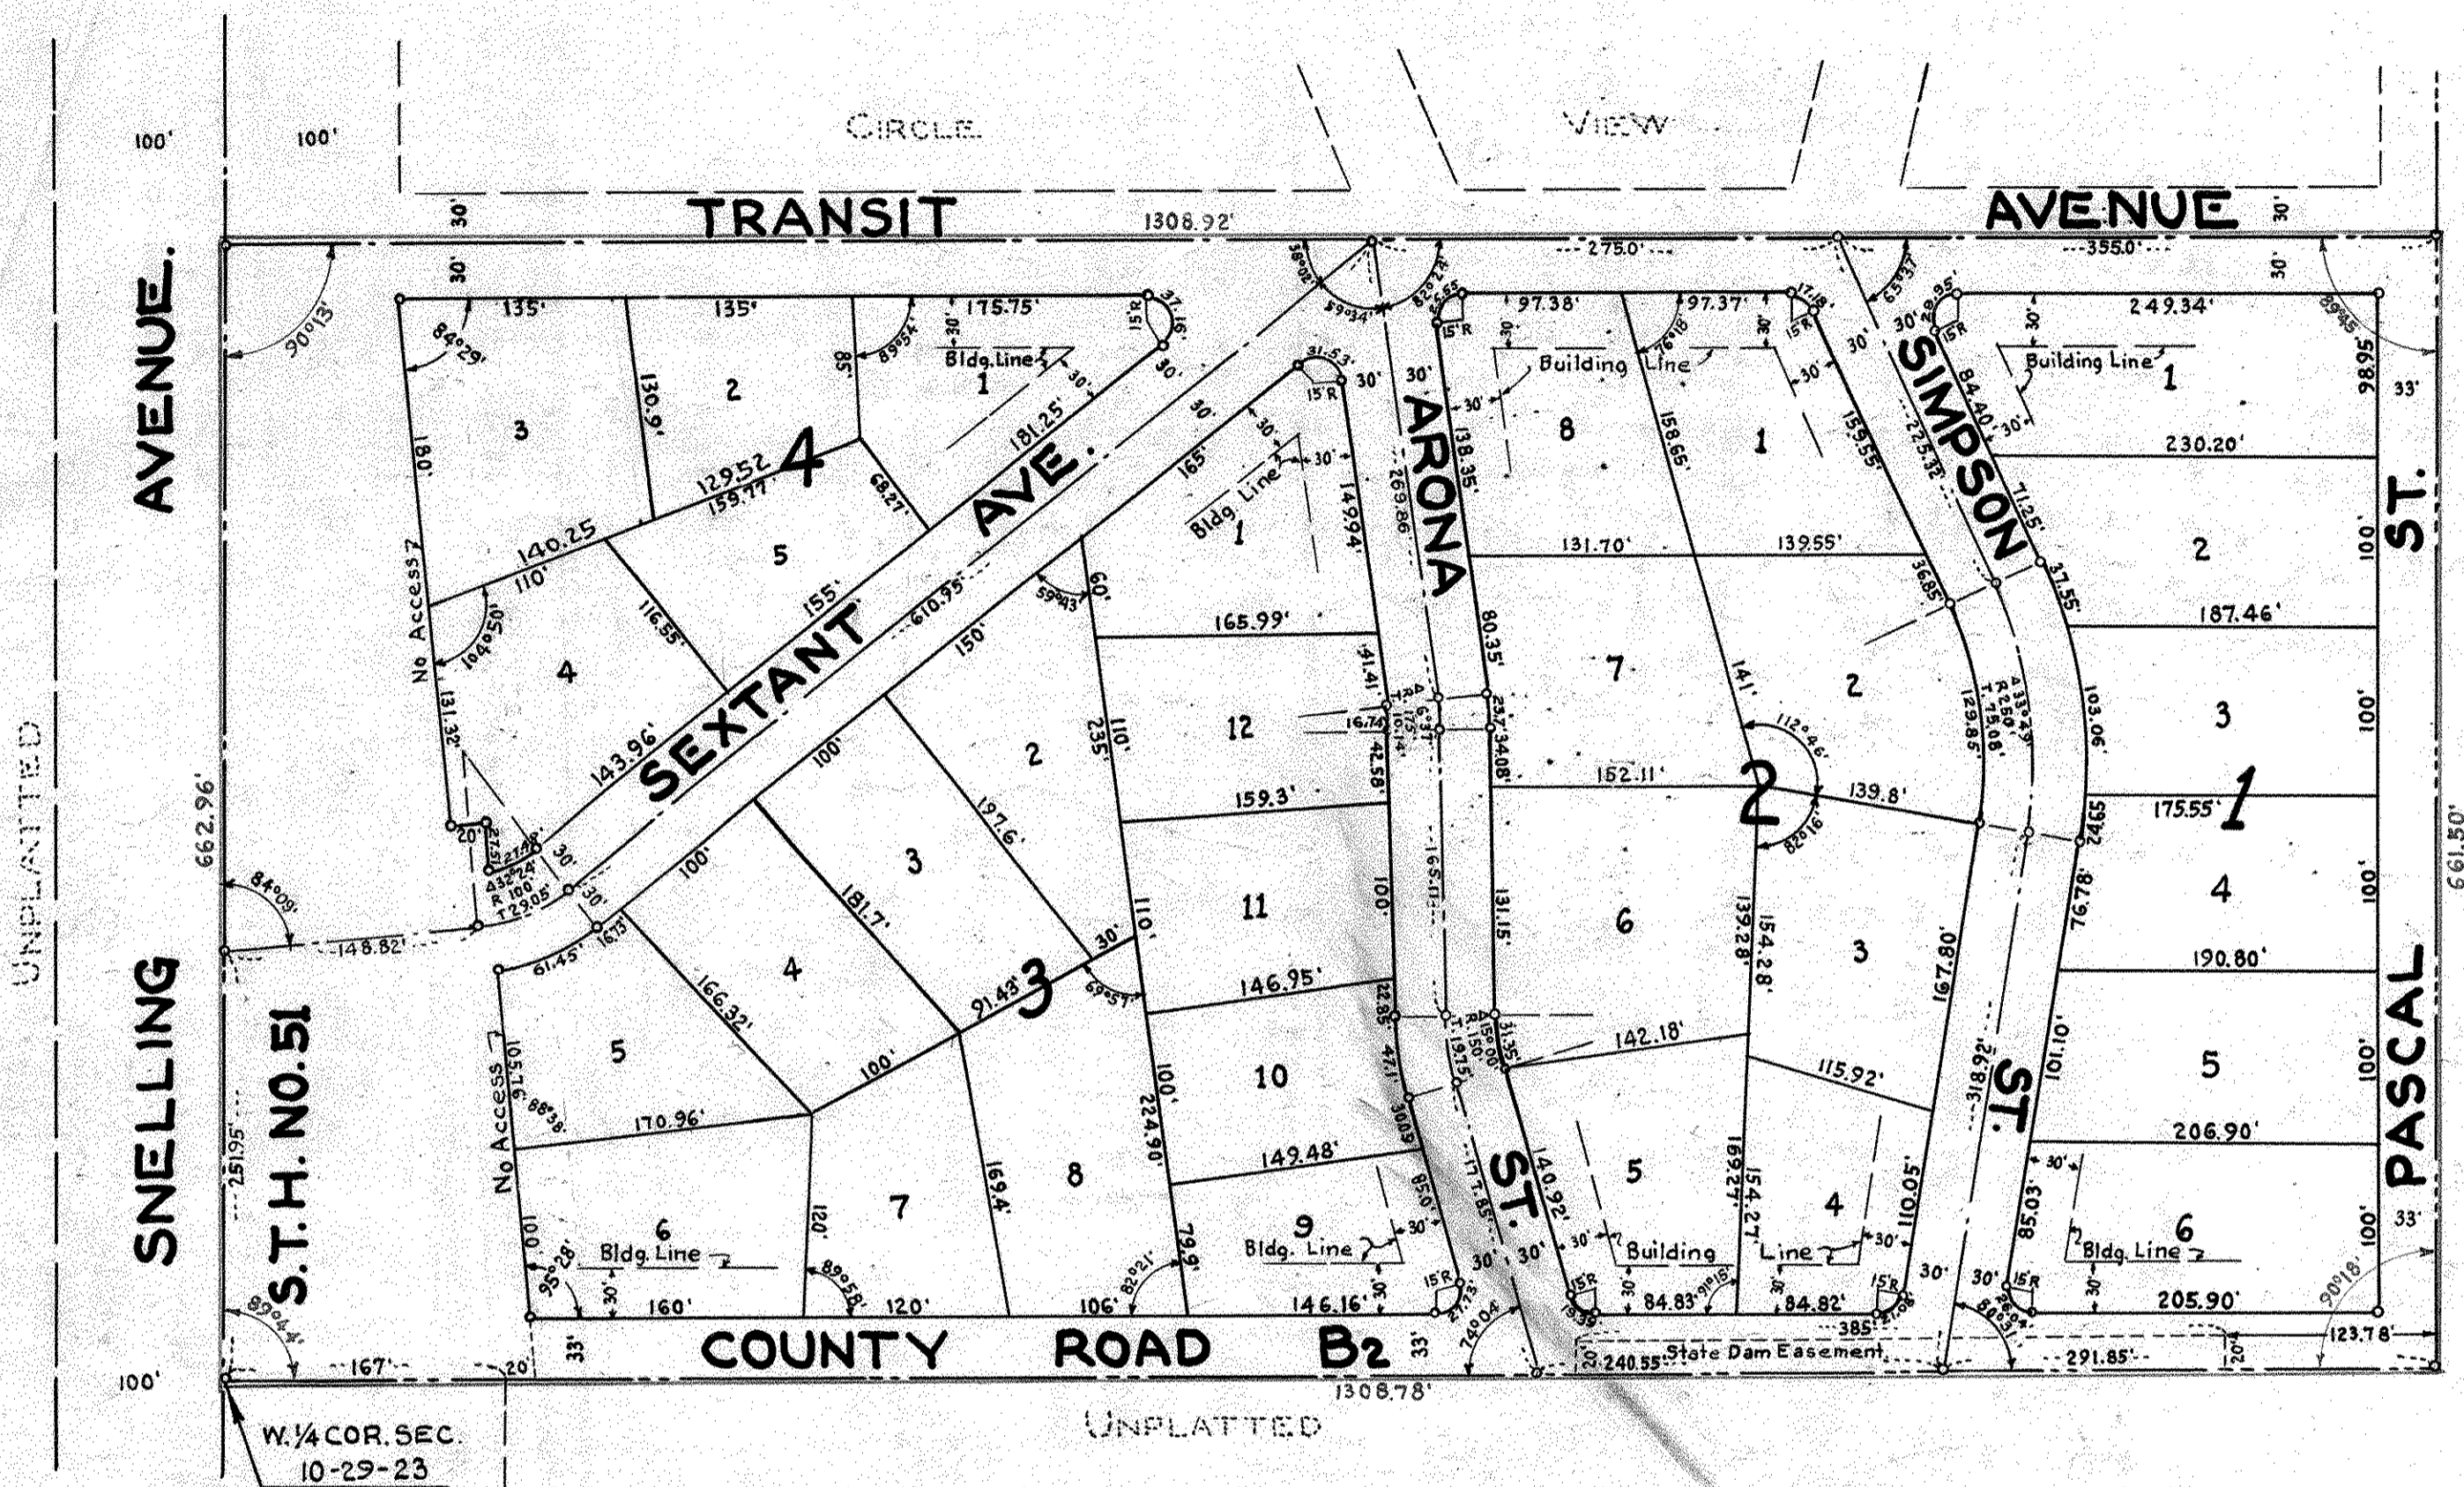

This is to certify that we, Mary E. Untereker, widow, William F. Untereker and Clementine F. Untereker, husband and wife, Agnes M. Leinen, unmarried, Philomena B. Leinen, unmarried, Frank A. Leinen and Susan Leinen, husband and wife, and John P. Kartheiser and Angela Kartheiser, husband and wife, owners of; the South one half (S 1/2) of the Southwest one quarter (S.W. 1/4) of the Northwest one quarter (N.W. 1/4) of Section ten (10) Township twenty-nine (29) North Range twenty-three (23) West, subject to the rights of the public in S.T.H. No. 51; also subject to easement as recorded in the Office of the Register of Deeds in and for Ramsey County, Minnesota, Book 1205 Deeds, Page 595 have caused the same to be surveyed and platted and hereafter known as "LEINEN HEIGHTS" as shown by this plat, and hereby dedicate to the public and for the public use forever all streets, avenues and roads as shown.

Witness our hands and seal this 15th day of February A.D. 1950

In presence of

<u>Donald C. Carley</u>	<u>Mary E. Untereker</u>
<u>Robert J. Folkberg</u>	<u>William J. Winterber</u>
<u>Leslie J. Edlund</u>	<u>Clementine F. Untereker</u>
<u>Robert M. Knudsen</u>	<u>Agnes M. Leinen</u>
<u>Thomas J. Matyck</u>	<u>Philomena Leinen</u>
	<u>Frank A. Leinen</u>
	<u>Susan Leinen</u>
	<u>John P. Kartheiser</u>
	<u>Angela Kartheiser</u>

I hereby certify to having surveyed the property described on this plat as "LEINEN HEIGHTS" and have placed irons at the corners as shown and the same is correct. There is no low wet ground nor any traveled road or easement on or across same except as shown.

Milner W. Carley
Registered Surveyor
Minnesota Certificate No. 855

STATE OF MINNESOTA }
COUNTY OF RAMSEY } S.S. On this 6th day of March A.D. 1950 before me the undersigned personally appeared Milner W. Carley to me known to be the person described in and who executed the foregoing instrument and acknowledged that he executed the same as his free act and deed.

Donald C. Carley
Notary Public, Ramsey County, Minnesota
My Commission expires Mar 3 1956

STATE OF MINNESOTA }
COUNTY OF RAMSEY } S.S. On this _____ day of _____ A.D. 1950 before me the undersigned personally appeared Mary E. Untereker, widow, William F. Untereker and Clementine F. Untereker, husband and wife, Agnes M. Leinen, unmarried, Philomena B. Leinen, unmarried, Frank A. Leinen and Susan Leinen, husband and wife, John P. Kartheiser and Angela Kartheiser, husband and wife, to me known to be the persons described in and who executed the foregoing instrument and acknowledged that they executed the same as their free act and deed.

Donald C. Carley
Notary Public, Ramsey County, Minnesota
My Commission expires Mar 3 1956

Accepted and approved this 5th day of May A.D. 1950

George H. Herroed
Herbert L. West
Abraham D. Craig
Milton Loren
Plat Commission.
Commissioner of Public Works.

Approved by the Village Council of Roseville this 18th day of April A.D. 1950.

Geo. A. Membrey
Clerk.