


J.W. BASS' ACRE LOTS

This plat document is an UNOFFICIAL copy of a Subdivision Plat or Registered Land Survey and is made available for information purposes only.



To obtain an official copy please contact the Ramsey County Recorder's Office.

I do hereby certify, that at the request of the proprietor, I have made a survey of J.W. Bass' Acre Lots, and that this is a correct plot or map thereof, that the government subdivisions of land embraced herein are the South half of the West half and part of the North half of the West half of the South West quarter of Section No. twenty (20) Township No. twenty nine (29) North, Range No. twenty two (22) West of the 1st 5th Prin. Mer. That the dimensions of each lot are as shown on the plat, & that I have placed a stone in the ground at the South East corner of the said West 1/2, E 1/2 of Sec. 20 as a monument of boundary and in the existence of future surveys
St. Paul Minn. March 2^d 1872
R.H. Dounson
Surveyor

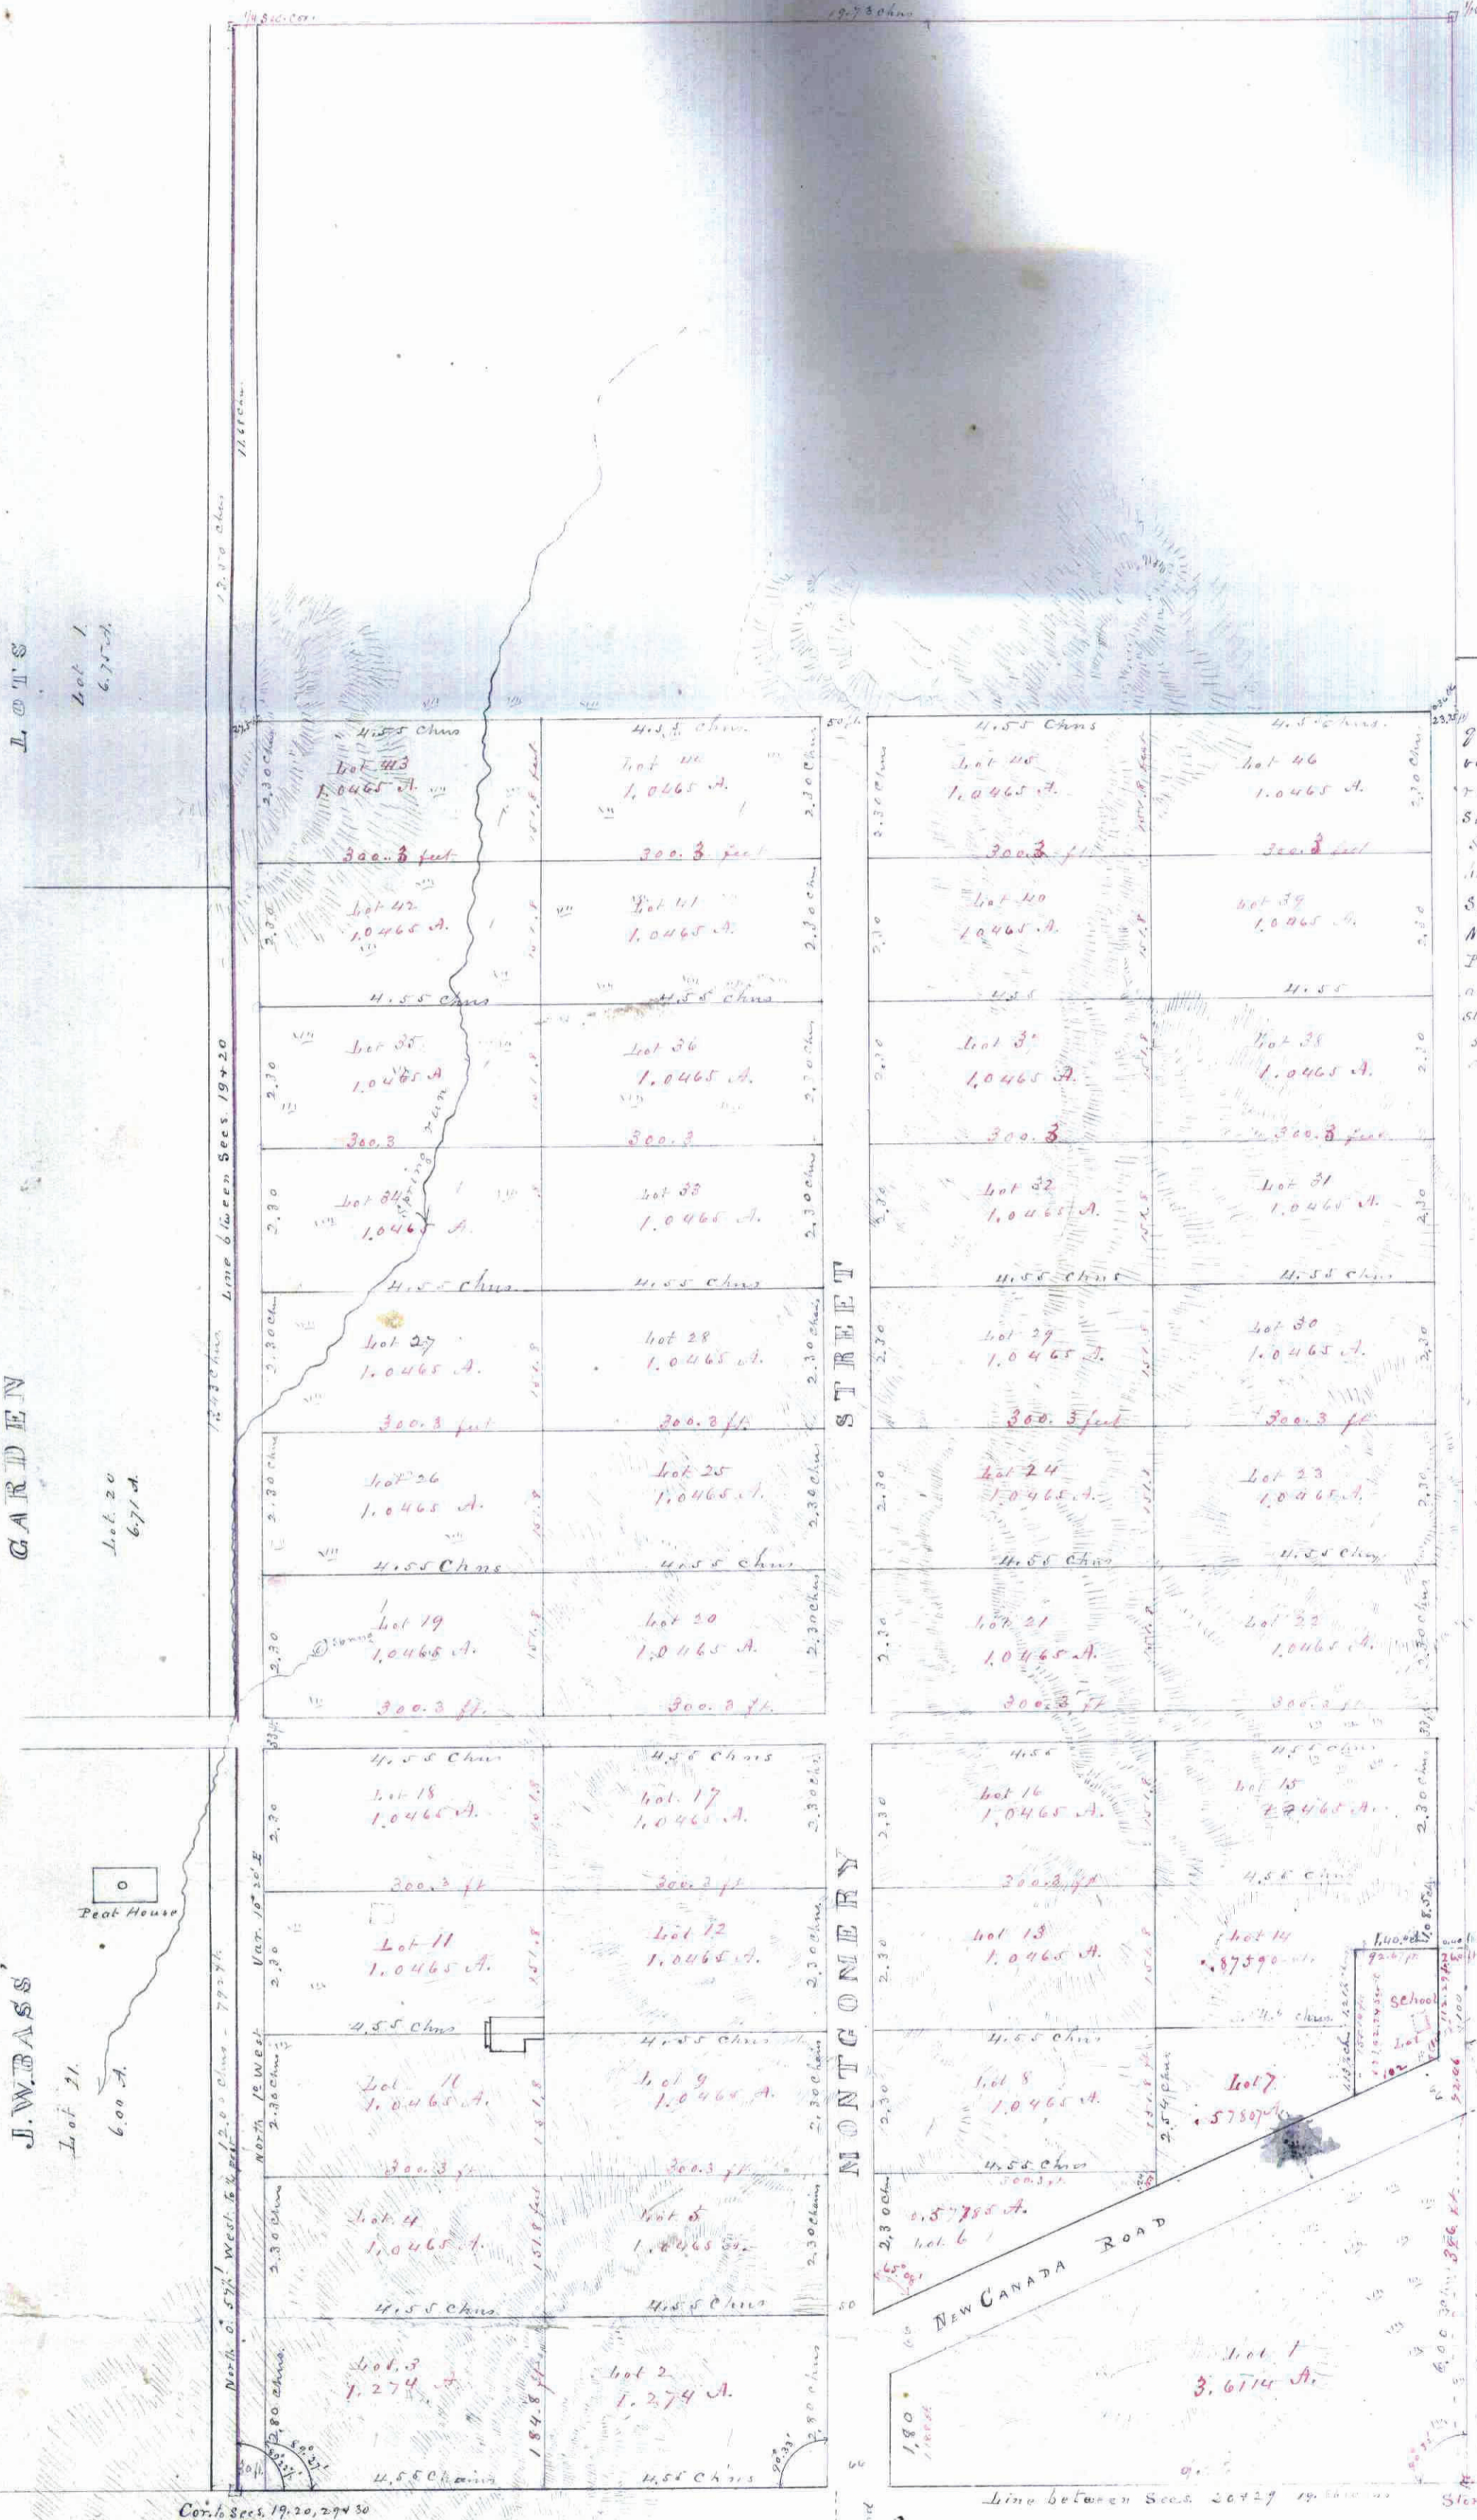

Office of Register of Deeds
Ramsey County, Minn.
A.D. 1872 at o'clock M. & recorded in book J of Town Plat on page 19

Received for record on the 15th day of May
of Town Plat on

J. Minger
Reg. of Deeds

State of Minnesota
County of Ramsey
I, D. S. D. Simon, that on this 15th day of May A.D. 1872 before me personally came Martha N. Bass & Jacob N. Bass and acknowledged that they executed the foregoing instrument freely and voluntarily for the uses & purposes therein expressed. Witness my hands & official seal.
D. S. D. Simon
Notary Public
Ramsey Co. Minn.

State of Minnesota
County of Ramsey
I, the undersigned proprietors of J.W. Bass' Acre Lots do hereby certify, that we caused the same to be surveyed as indicated on this plat, to the end that the same may be recorded as the law directs & we do hereby give the streets and alley for calling use. In witness whereof, we have hereunto set our hands & seals this 28th day of May A.D. 1872.
Martha N. Bass
Jacob N. Bass

County Recorder's Office
Ramsey Co. Minn.
St. Paul Minn. May 15, 1872
D. S. D. Simon
Notary Public
Ramsey Co. Minn.

(S.S.)
(S.S.)
(S.S.)
(S.S.)