
## WHITE OAKS PARK

## RAMSEY COUNTY, MINNESOTA.

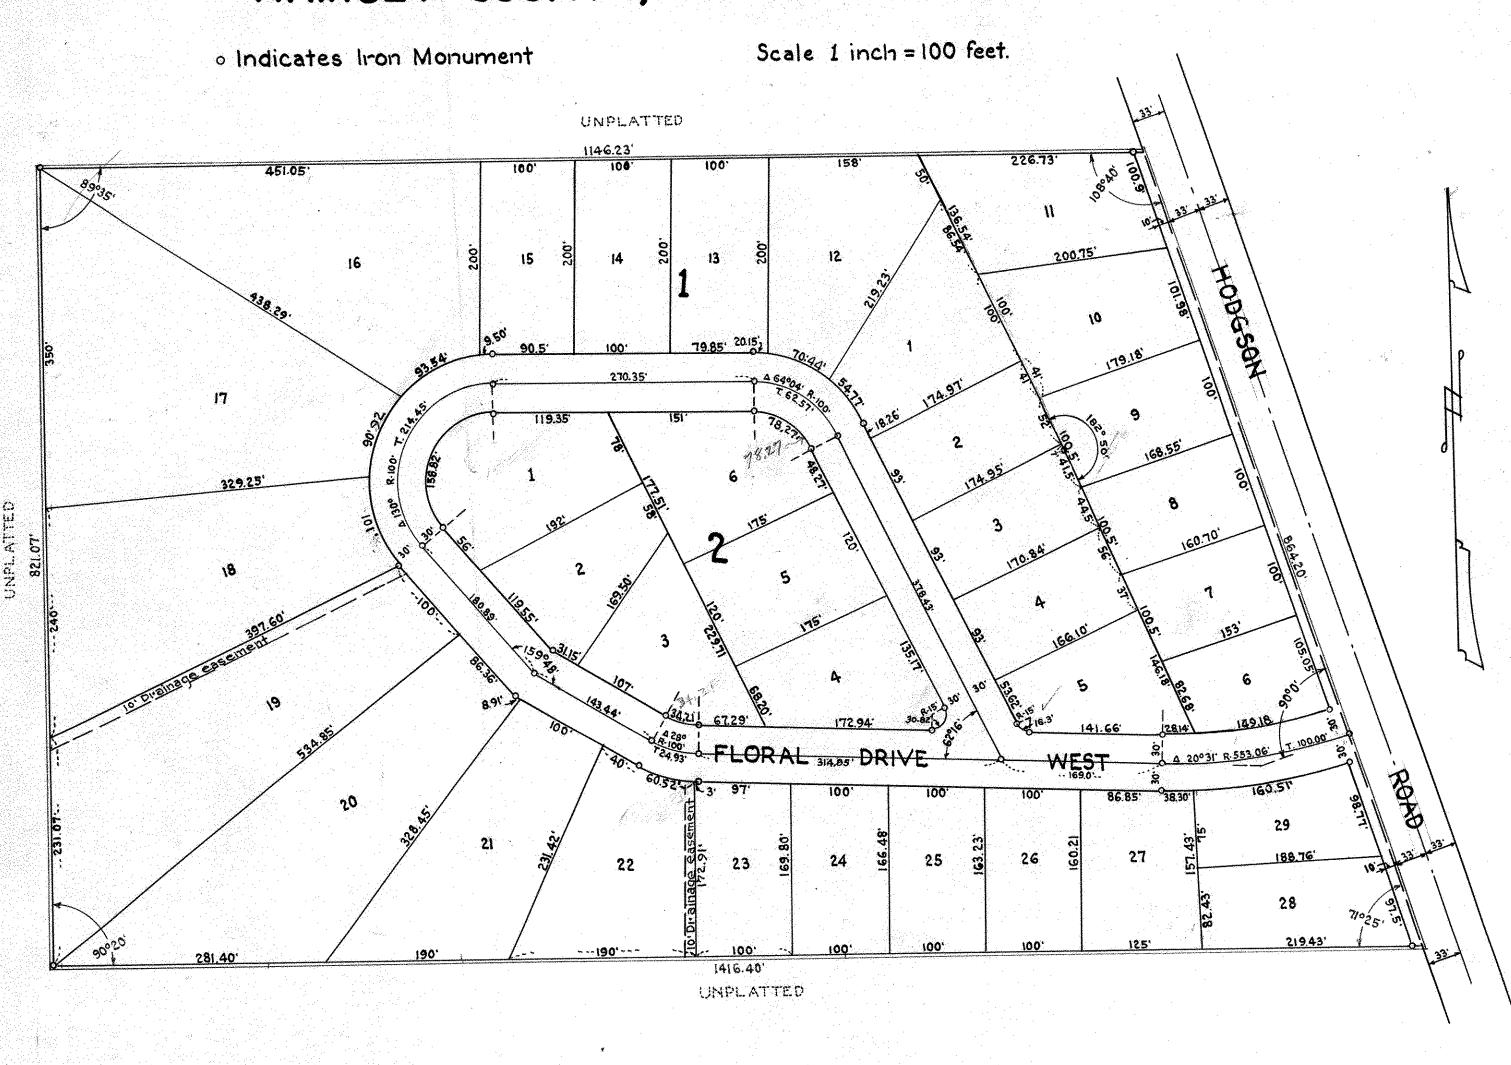

I hereby certify to having surveyed the property described on this plat as un White Oaks Park un and have placed iron monuments at the corners shown and the same is correct.

There is no low wet ground nor any traveled road or easement on or across same except as shown.

Registered Surveyor
Minnesota Certificate No. 855

State of Minnesota } 5.5. County of Ramsey } 5.5.

On this 2 day of cone

A.D.1950, before me the undersigned personally appeared Milner W. Carley to me known to be the person described in and who executed the foregoing instrument and acknowledged that he executed the same as his free act and deed.

> Donald D. Carley Notary Public, Ramsey County, Minnesota My Commission expires March 3 1956

Accepted and approved this 28th day of Sun e A.D. 1950 George & Kerrsed Herbert SWest. Plat Commission \_Commissioner of Public Works

Accepted and approved by the Board of County Commissioners this 3rd day of July A.D. 1950, Ramsey County, Minnesota

County Auditor, Ramsey County, Minnesota.

Accepted and approved by the Township Board of Mounds View Township

Welly M Chandler Chauman

Clerk of Township

This is to certify that we, Conrad Seabloom and Beata C. Seabloom, husband and wife, owners of - That part of the North one-half (N/2) of the South one-half (51/2) of the Southeast quarter (SE1/4), and of the North Ten (10) acres of the South one-half (51/2) of the South one-half (51/2) of the Southeast quarter (5E1/4) of Section Twenty-four (24), Township Thirty (30), Range Twenty-three (23), lying Westerly of the Hodgson Road, so-called - have caused the same to be surveyed and platted and hereafter known as on White Oaks Park on as shown by this plat, and hereby dedicate to the public and for the public use forever all drives and roads as shown.

Witness our hands and seal this 2nd day of dune A.D. 1950

In presence of

State of Minnesota } S.S.

On this 274 day of Juze A.D. 1950, before me the undersigned personally appeared Conrad Seabloom and Beata C. Seabloom, husband and wife, to me known to be the persons described in and who executed the foregoing instrument and acknowledged that they executed the same as their free act and deed.

Recorded July 6,1950 Abstract #1234154