


Lovering's Addition to UNION PARK

Shields' Enlargement
of Roseville

Union Park

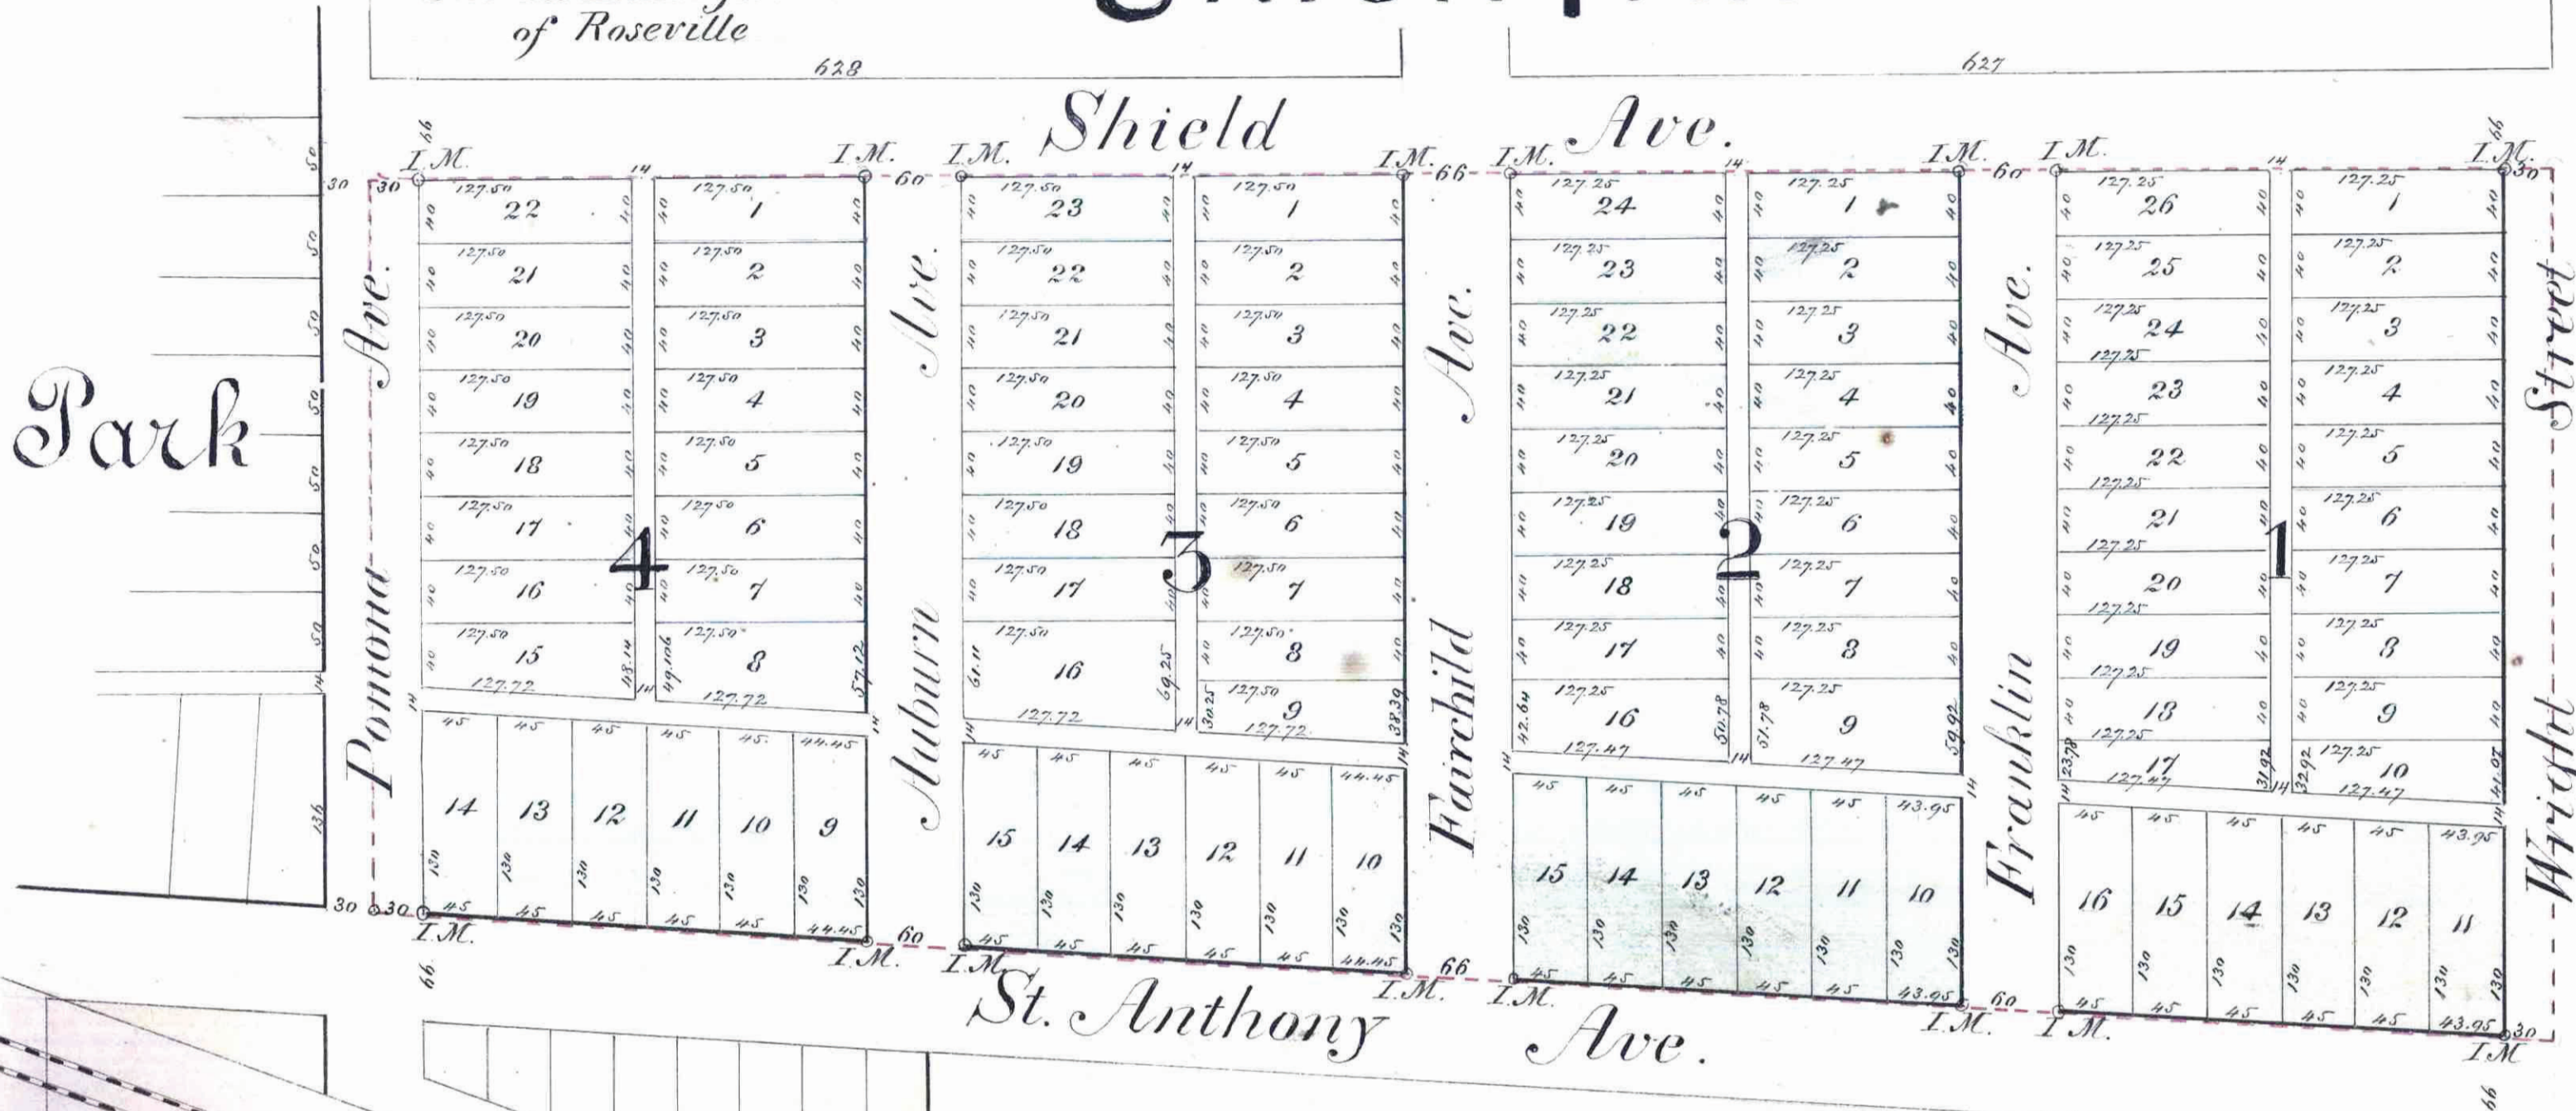

This plat document is an UNOFFICIAL copy of a Subdivision Plat or Registered Land Survey and is made available for information purposes only.

To obtain an official copy please contact the Ramsey County Recorder's Office.

STATE OF MINNESOTA, ss.
County of Ramsey,
OFFICE OF THE REGISTER OF DEEDS.
This is to certify that the within instrument was filed for record in this office, at St. Paul, on the 10th day of April, A. D. 1885 at 12 o'clock - M., and that the same was duly recorded in Book W of Plats pages 40
By R. E. Wiley Register of Deeds.
Deputy.

April 9th 1885
Taxes paid and transfer entered
James O'Brien
County Auditor
Per Pugsley

I hereby certify to having surveyed and platted the property as described on this map as Lovering's Addition to Union Park and have placed iron monuments at the corners, as shown on this map and the same is correct.
St. Paul
this 14th day of November 1884.
Ed. Hoensch
Surveyor

Lovering Park

We, the undersigned owners of lots one (1), two (2), three (3), four (4), five (5), six (6), seven (7), eight (8) and nine (9) of Shields' Enlargement of Roseville do hereby certify to having caused the same to be surveyed and platted as Lovering's Addition to Union Park, as herein and hereon indicated and we do hereby give and dedicate to the public and for the public use forever the streets and alleys as on this map laid out and designated.
In witness whereof we have hereunto set our hands and seals
St. Paul this 15th day of November 1884
In presence of: Marvin Janus L. Lovering seal
Ed. Hoensch Clara A. Lovering seal

State of Minnesota,
County of Ramsey
Before me Marvin
notary public in and for Ramsey County, State of Minnesota on this day of November 1884 personally appeared James L. Lovering and Clara A. Lovering, his wife, to me in person known to be the parties who signed the above certificate and they each acknowledged that they executed the same freely and voluntarily for the purposes therein expressed.
St. Paul
this 15th day of November 1884
Marvin
Notary Public

Approved:
St. Paul
this 14th day of February 1885
J. O. Sturtevant
Geo. Starkey } Plat. Comm.

State of Minnesota
County of Ramsey
Before me Marvin a notary public in and for Ramsey County State of Minnesota on this 14th day of November 1884 personally appeared Edward Hoensch, to me in person known to be the party, who signed the above certificate and he acknowledged that he executed the same freely and voluntarily for the purposes therein expressed.
St. Paul this 14th day of November 1884.
Marvin Notary Public
Ramsey Co. Minn.

CITY TREASURER'S OFFICE
ST. PAUL, MINN.
APR 10 1885
ASSESSMENTS PAID
Geo. Res
CITY TREAS.