


Original

PLAT OF LOVERING PARK, RAMSEY CO. MINN.

Scale: 100 ft = 1 inch.

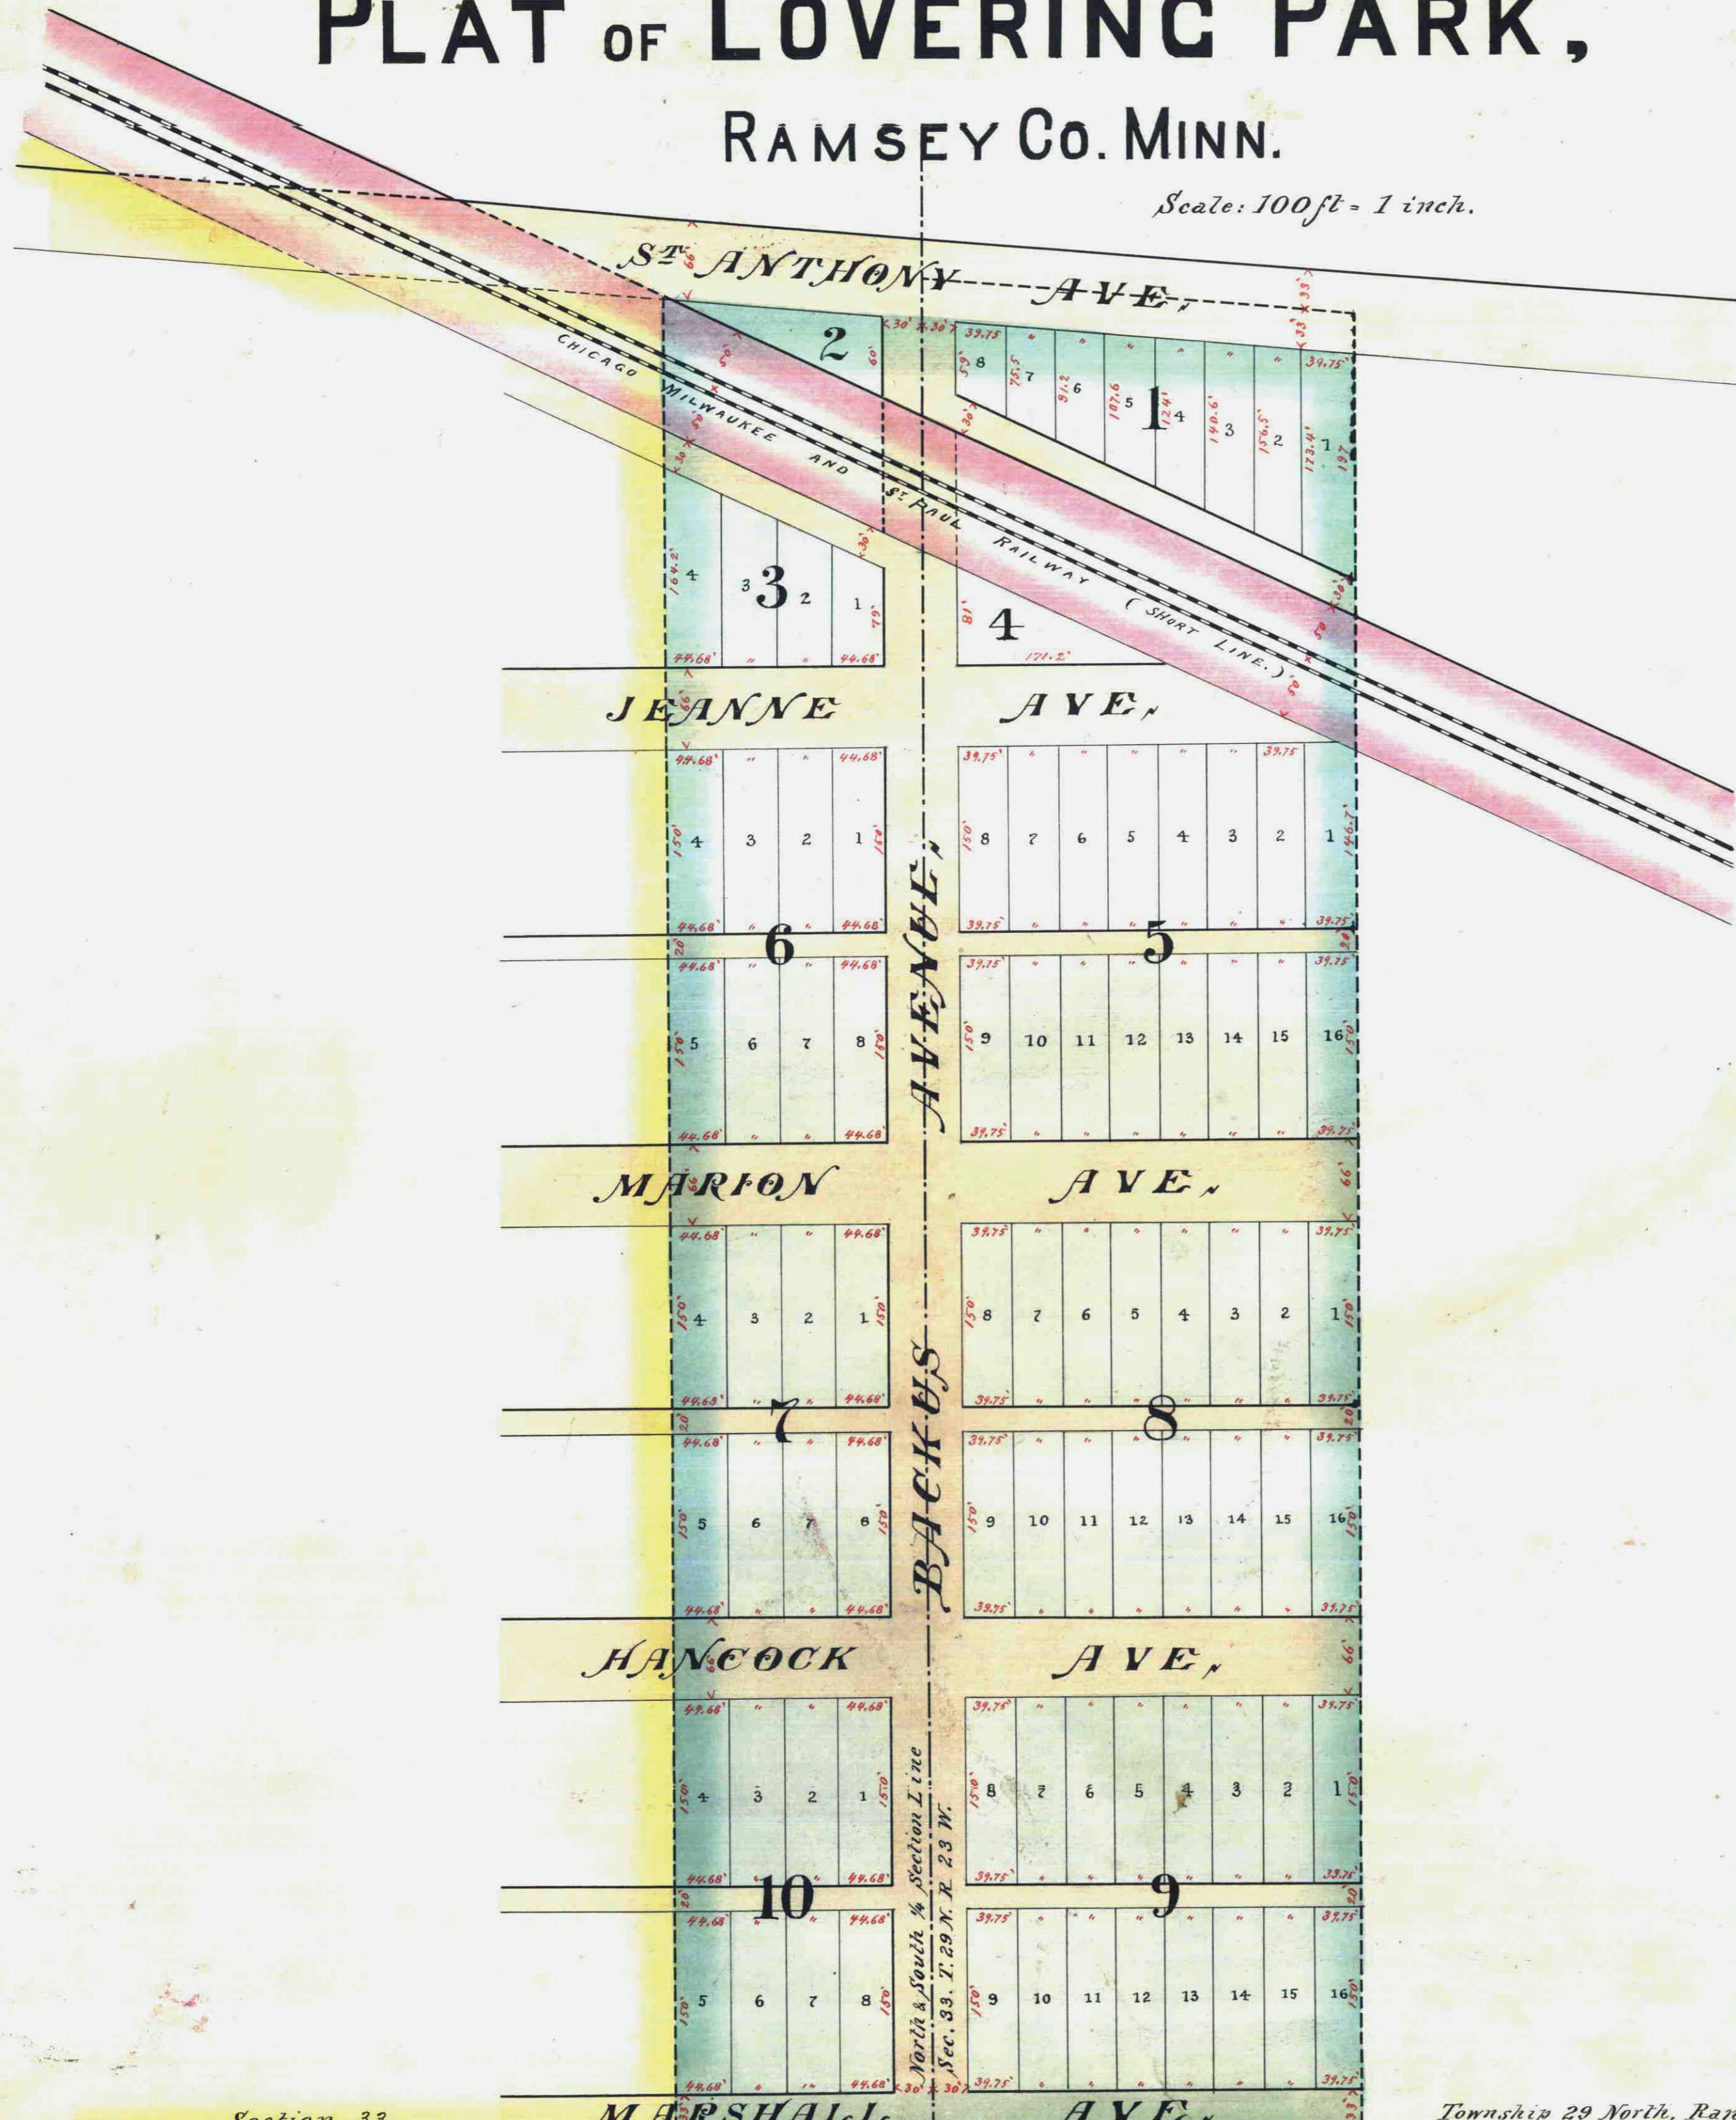

I hereby certify to having surveyed and platted the property as described on this map as "Lovering Park" and have placed iron monuments at the corners of each and every block as shown on this map, and the same is correct.

J. R. Woodbury
Surveyor.

We the undersigned Hiram Backus and Mary F. Backus his wife, and J. I. Lovering and Clara A. Lovering his wife owners and proprietors of the East 1/4 of Section 33 (one hundred and ninety eight feet and sixty five hundredths of a foot) of the South West quarter of Section 33 (thirty three) Township 29 North of Range 23 West from 4th p. M. south of St. Anthony Avenue, and the West 3/4 of Section 33 (thirty three) Township 29 North of Range 23 West from 4th p. M. south of St. Anthony Avenue excepting a strip of land (one hundred feet wide) owned and used by the Chicago Milwaukee and St. Paul Railway, do hereby certify to having caused the same to be surveyed and platted as "Lovering Park" as herein and hereon indicated, and we do hereby give and dedicate to the public and for the public use forever all the Streets and Alleys as on this plat laid out and designated.

In witness whereof we have hereunto set our hands and seals this 6th day of July A.D. 1883.

In presence of:

Hiram Backus By J. I. Lovering
his Attorney in fact.

Mary F. Backus By J. I. Lovering
his Attorney in fact.

J. I. Lovering.

Clara A. Lovering

State of Minnesota }
County of Ramsey }


On this 6th day of July A.D. 1883 before the undersigned a notary public in this county and state aforesaid appeared Hiram Backus, and Mary F. Backus his wife, and J. I. Lovering and Clara A. Lovering his wife to me personally known to be the identical individuals described in, and who executed the foregoing written Instrument and they severally acknowledged that they executed the same freely and voluntarily for the uses and purposes therein expressed in witness whereof I have hereunto set my hand and official seal. And the said J. I. Lovering at the same time aforesaid before me that he executed the same in the free and sole deed of his said principals Hiram Backus and Mary F. Backus.

J. P. Johnson
Notary public.
Ramsey County, Minnesota

Approved Aug. 6th 1883 } J. P. Johnson } Not Commission.
J. P. Starkey }

Duke, Pice and transfer, etc.
this 6th day of August 1883.

J. J. McCarry
Co. and.

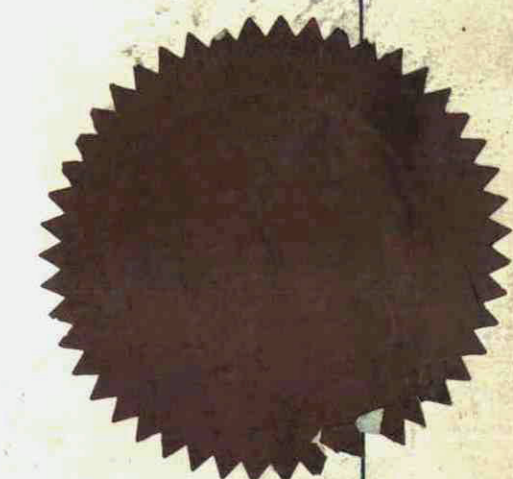

Section 33,
Section 4,

Township 29 North, Range 23 West, from 4th principal Meridian
Township 28 North, Range 23 West, from 4th principal Meridian.

This plat document is an UNOFFICIAL copy of a Subdivision Plat or Registered Land Survey and is made available for information purposes only.
To obtain an official copy please contact the Ramsey County Recorder's Office.

STATE OF MINNESOTA, } ss.
County of Ramsey, }
OFFICE OF THE REGISTER GENERAL
This is to certify that the within instrument was filed for Record in this office, at St. Paul, on the 6th day of August A. D. 1883 at 12 o'clock P. M., and that the same was duly recorded in Book 8 of Section 174 page 12
By Charles W. Jewell
Register of Deeds
Deputy