

RIVARD ADDITION.

RAMSEY CO. MINN.


INDICATES IRON
SCALE 1" - 100'

T. J. WELCH, REG. SURVEYOR.

I hereby certify to having surveyed the property described on this plot as Rivard Addition and have placed irons at the corners as shown and the same is correct.

There is no low wet ground nor any traveled road or easement on or across same except as shown.

T. J. Welch
Registered Surveyor.
Minnesota Certificate No. 555.

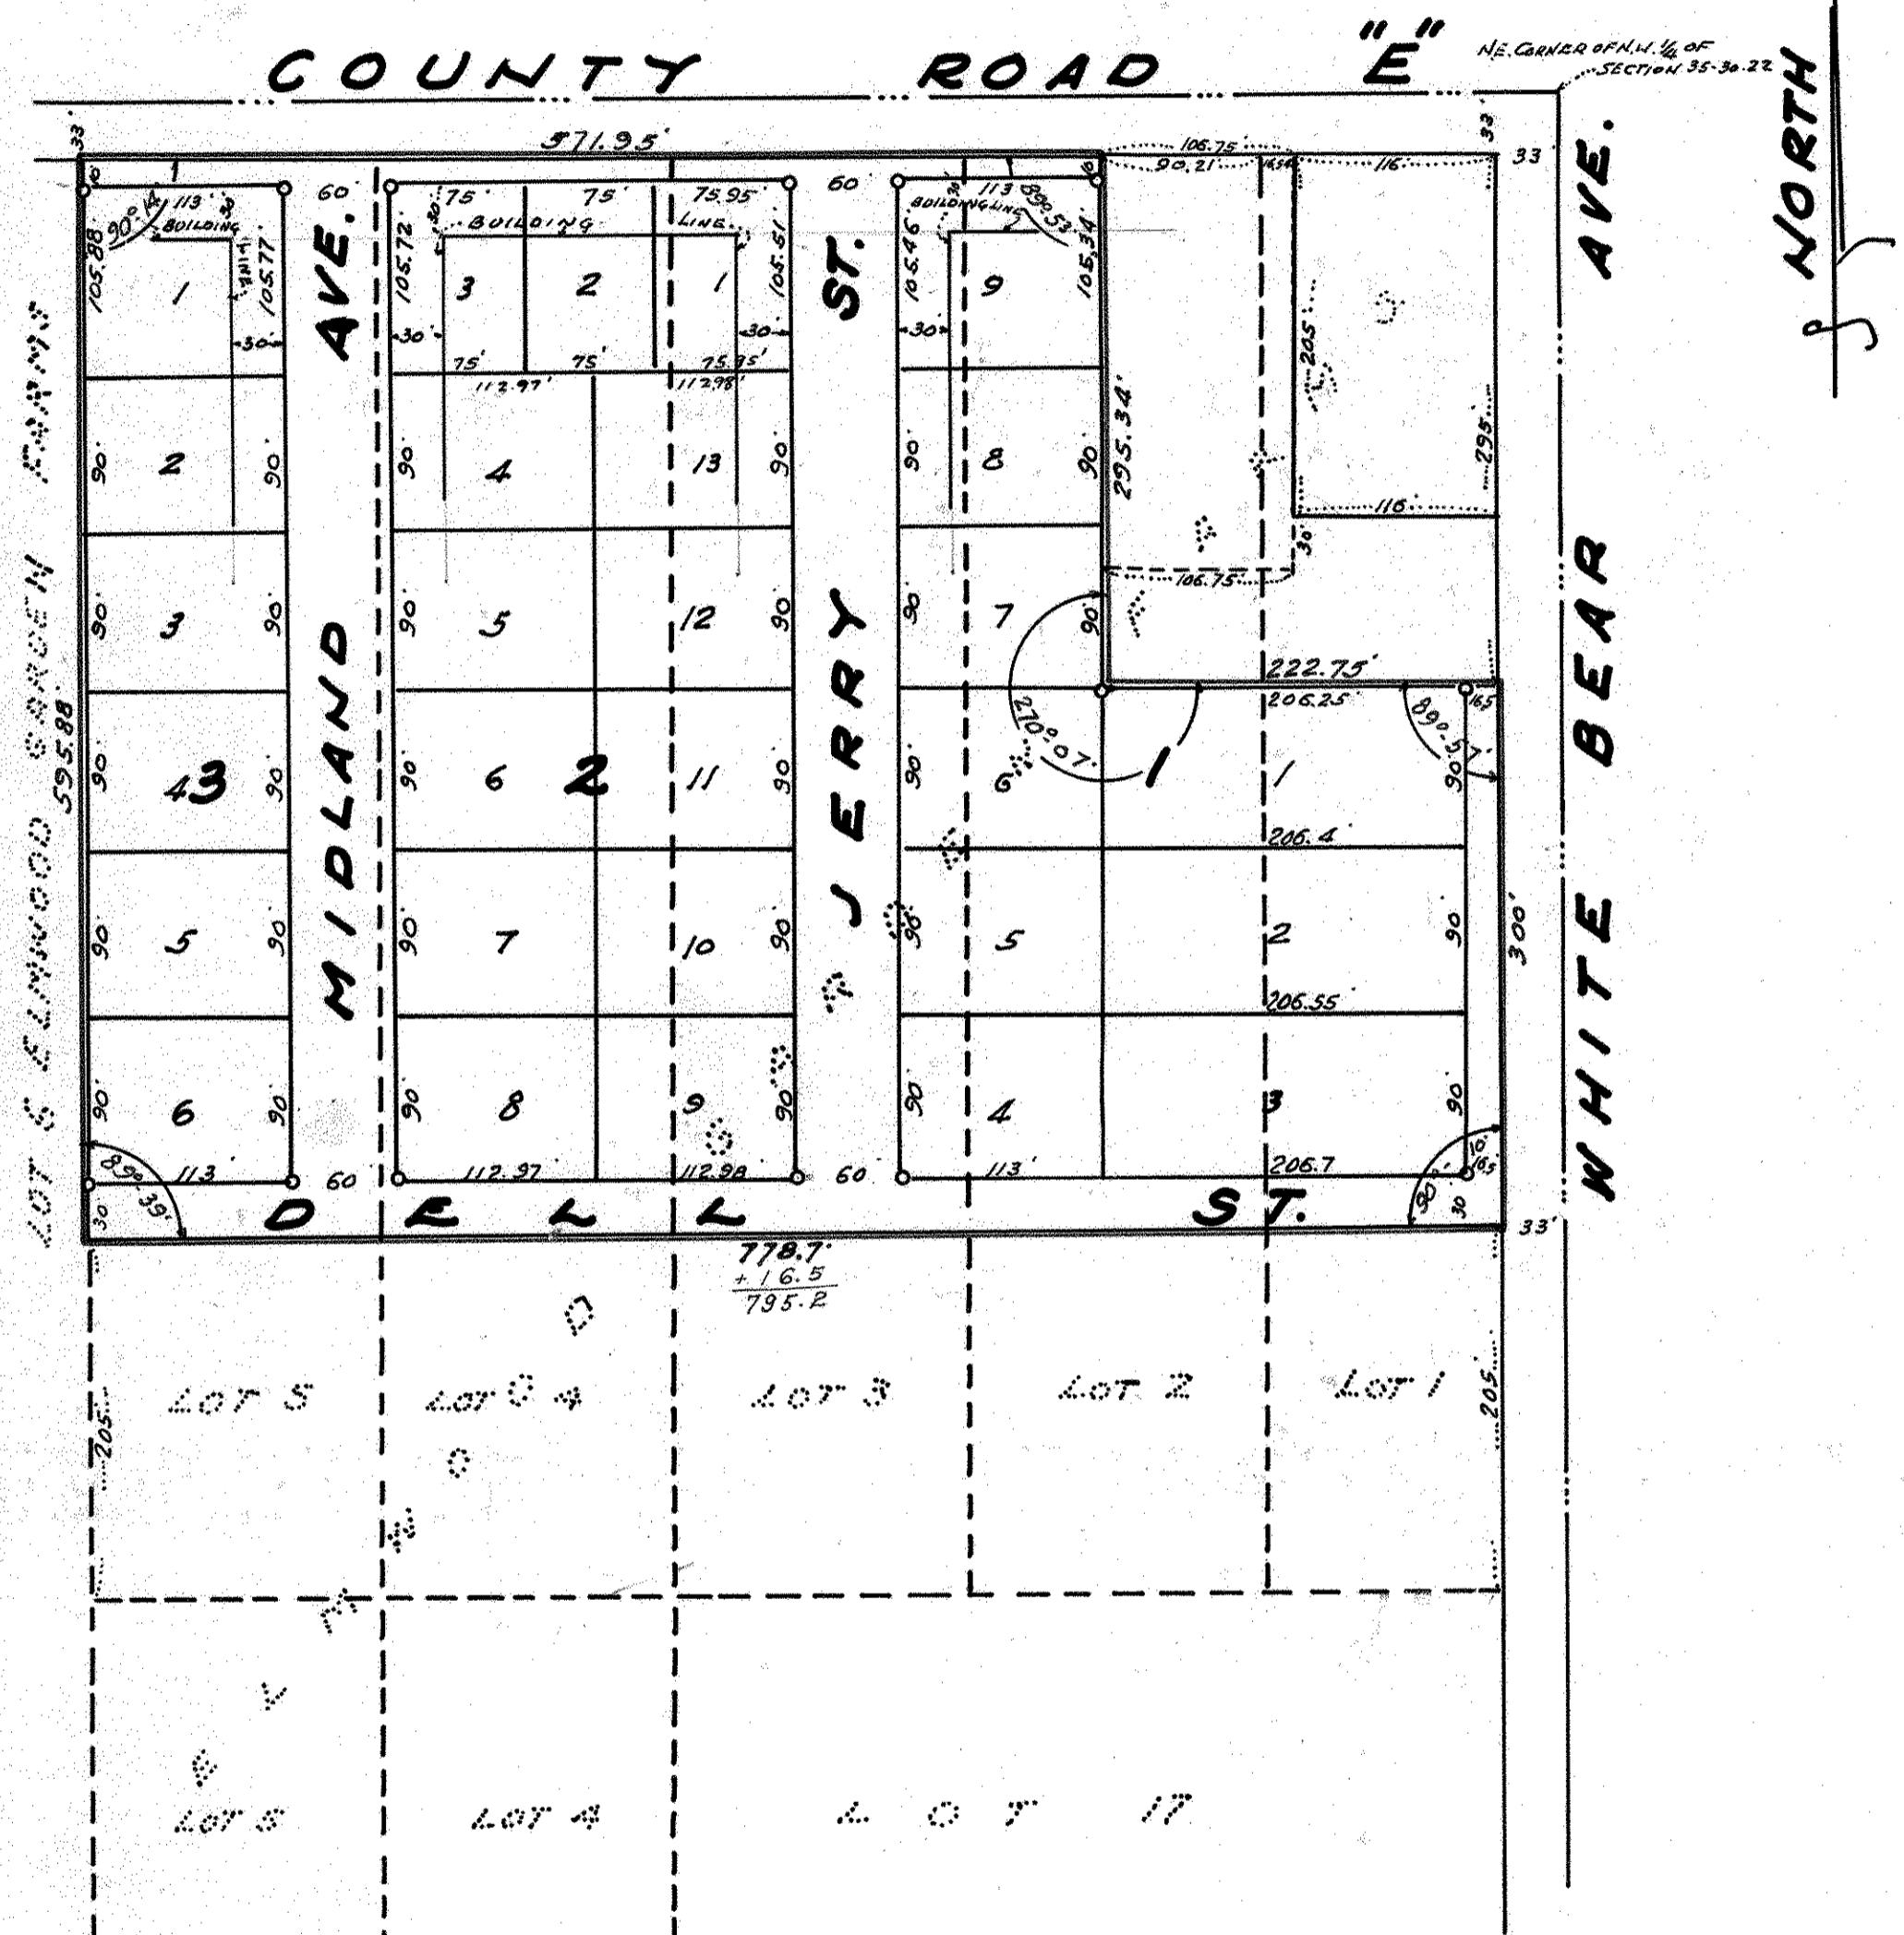

State of Minnesota, ss.
County of Ramsey, ss. On this 8th day of JULY, A.D. 1951, before me the undersigned personally appeared T.J. Welch, to me known to be the person described in and who executed the foregoing instrument and acknowledged that he executed the same as his free act and deed.

T. J. Welch
Notary Public, Ramsey County, Minnesota
My commission expires Aug 15, 1952

This is to certify that I, Mrs. Lella M. Brady, widow, owner of all of Lot one (1) except the south two hundred five (5.205) feet thereof and also except the north two hundred ninety-five (N. 295) feet, except the east one hundred sixteen (E. 116) feet of the north two hundred five (N. 205) feet thereof, and all of Lot two (2) except the south two hundred five (5.205) feet of the east ninety (E. 90) feet thereof, and also except the east ninety and twenty-one hundredths (E. 90.21) feet of the north two hundred ninety-five (N. 295) feet thereof, and also except the south two hundred five (5.205) feet, except the east ninety (E. 90) feet thereof, and all of Lot three (3) except the south two hundred five (5.205) feet thereof, all of Lots four (4) and five (5) except that part of said Lots lying southerly of the north line of Lot seventeen (17) extended westerly across said Lots four (4) and five (5) and also except the south two hundred five (5.205) feet of that part of Lots four (4) and five (5) lying north of the north line of Lot seventeen (17) extended westerly across said Lots four (4) and five (5), Elmwood Garden Farms, according to the recorded plat thereon file and recorded in the office of the Register of Deeds in and for said County and State, have caused the same to be surveyed and platted and hereafter known as Rivard Addition as shown by this plat, and hereby dedicate to the public and for the public use forever all streets, avenues, as shown.

Witness my hand and seal this 14 day of JUNE A.D. 1951.

In presence of
Clerk of Mend
Gerald J. Rivard

Lella M. Brady

State of Minnesota, ss.
County of Ramsey, ss. On this 14 day of JULY, A.D. 1951, before me the undersigned personally appeared Mrs. Lella M. Brady, widow to me known to be the person described in and who executed the foregoing instrument and acknowledged that she executed the same as her free act and deed.

O. F. Pudelford
Notary Public, Ramsey County, Minnesota.
My commission expires

August 22, 1951.

Accepted and approved by the Township Board of White Bear Township.

Herman R. Hansen
Township Clerk.

Accepted and approved by the Board of County Commissioners this 2nd day of JULY, A.D. 1951.

E. E. Monroe
County Auditor, Ramsey County, Minnesota.

Commissioner of Public Works.

Accepted and approved this 26 day of JULY, A.D. 1951.

Abel D. Crampton

C. David Jacks
Herbert S. Gest
Milton Iren

Plat Commission.

Accepted and approved by the Board of County Commissioners this 2nd day of JULY, A.D. 1951.

Recorded July 3, 1951
Terrain #294639