


WAKEFIELD PARK PLAT 2

RAMSEY COUNTY, MINN.

Scale 1 in. = 40 ft.
o Indicates Iron Mont.

R.C. Wolfgram
Surveyor

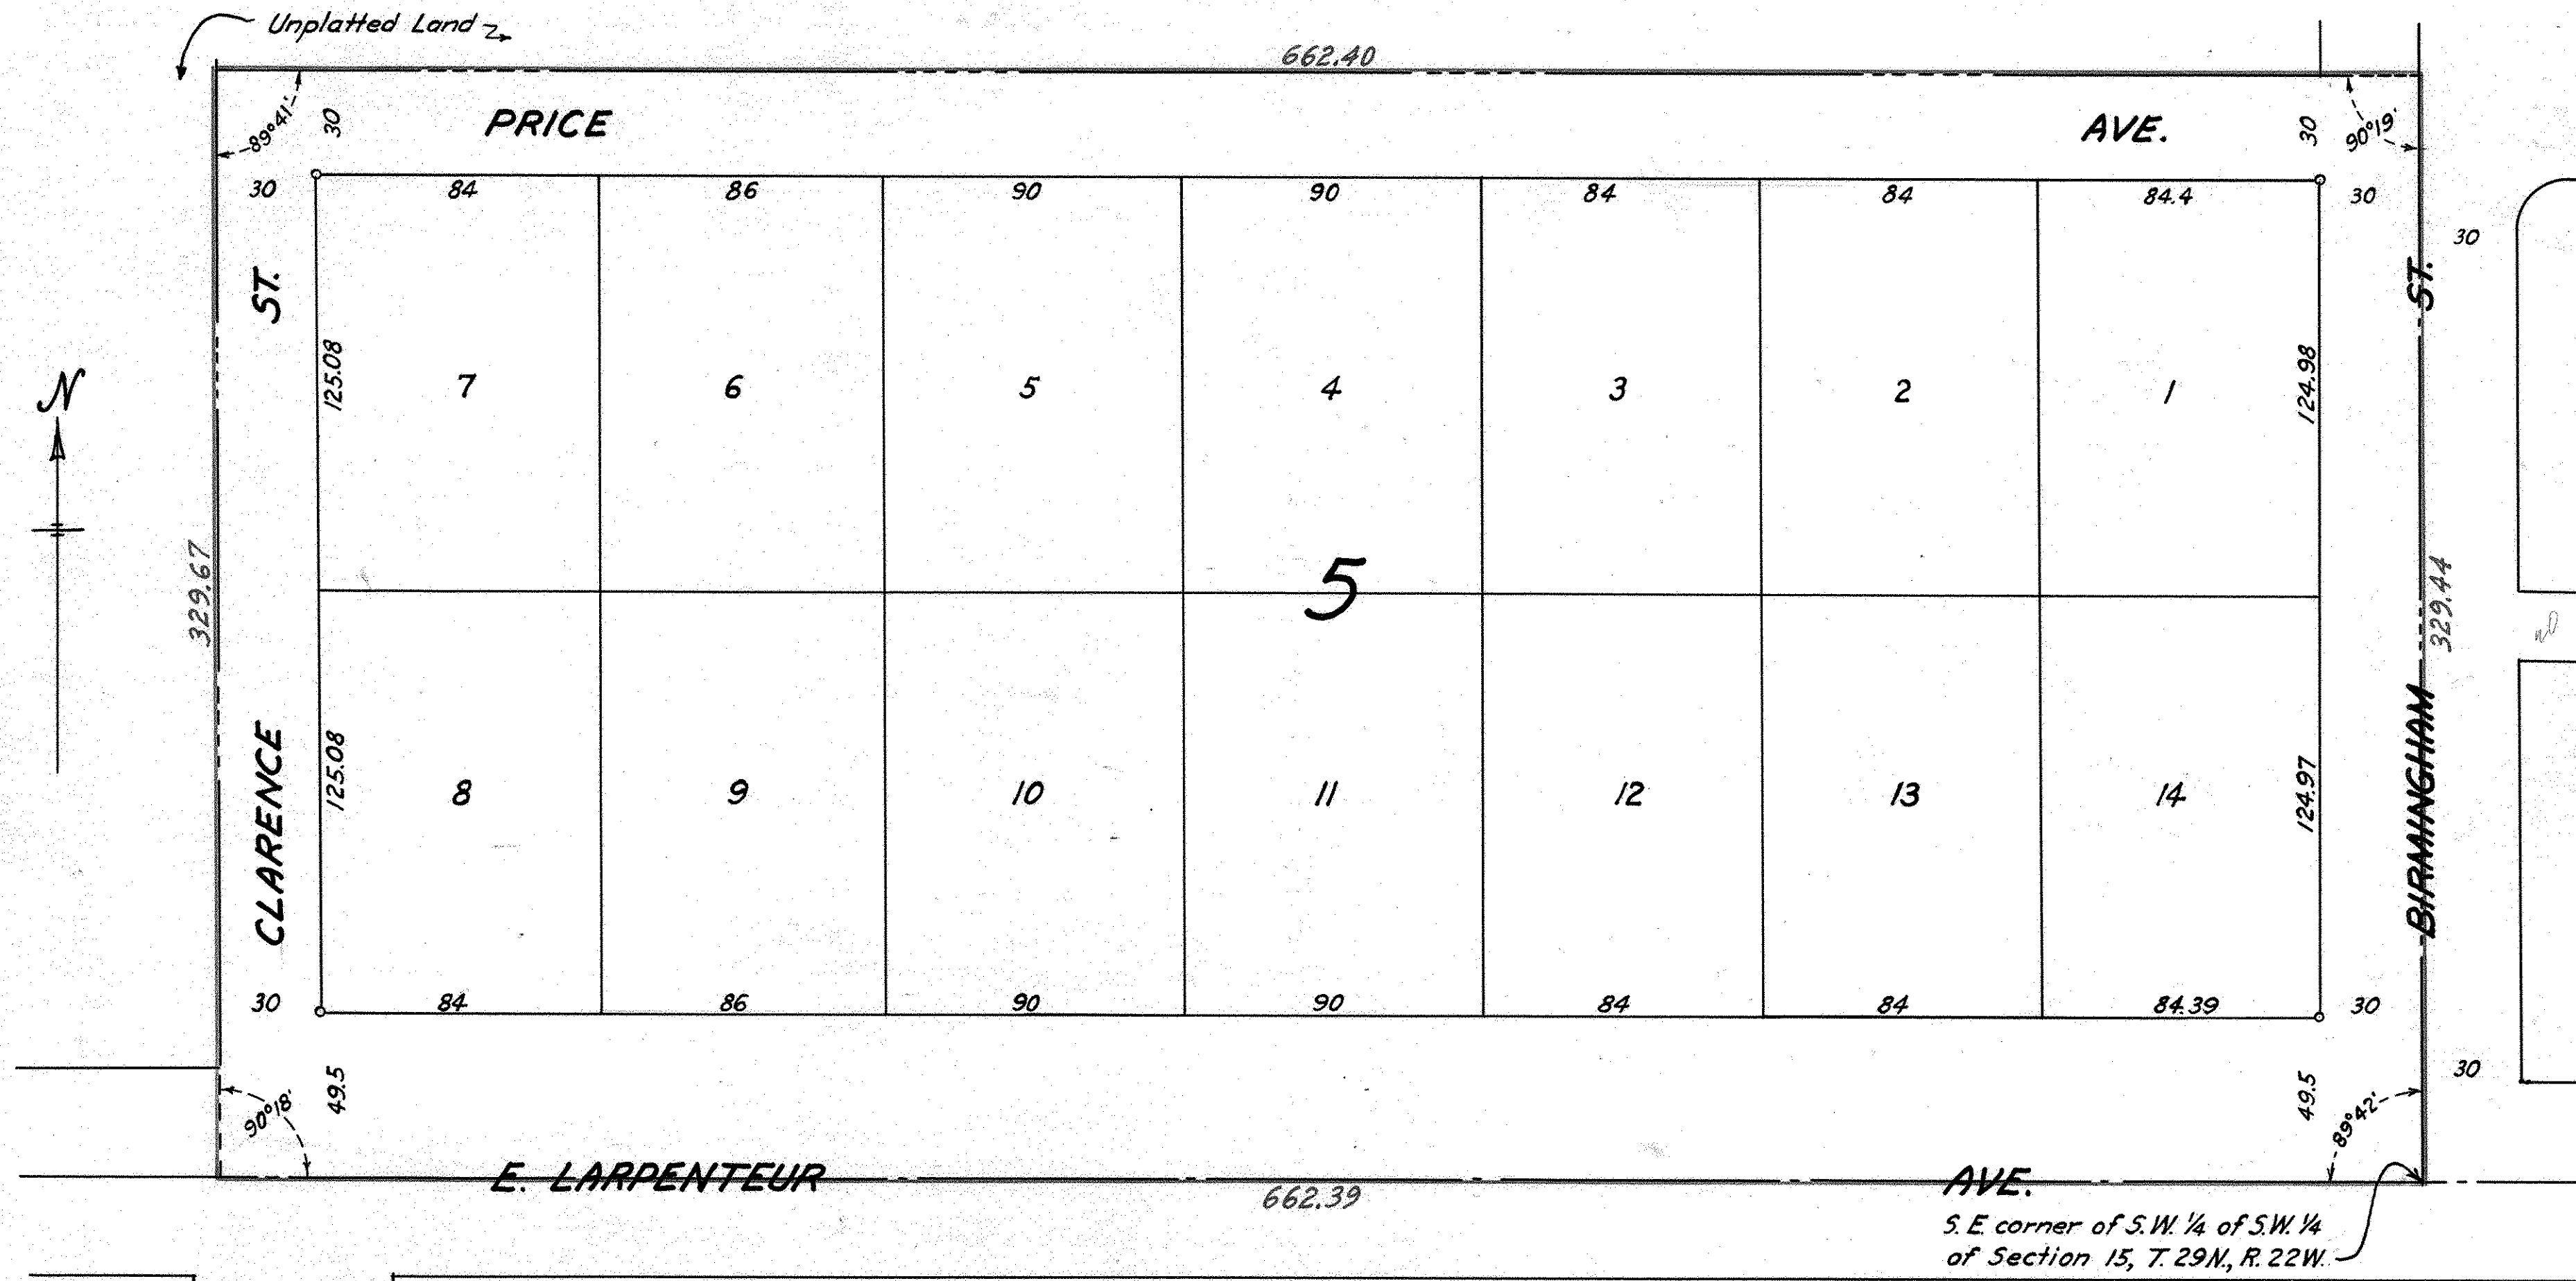

I hereby certify to having surveyed the property described on this plat as Wakefield Park Plat 2 and have placed iron monuments at the corners shown and the same is correct.
There is no low wet ground nor any traveled road or easement on or across same except as shown.

R.C. Wolfgram
Registered Surveyor
Minnesota Certificate No. 1340

State of Minnesota }
County of Ramsey } s.s.
On this 13th day of July, A.D. 1951
before me the undersigned personally appeared R.C. Wolfgram, to me known to be the person described in and who executed the foregoing instrument and acknowledged that he executed the same as his free act and deed.

R.C. Wolfgram
Notary Public, Ramsey County, Minn.
My Commission expires June 2, 1954

This is to certify that we, Herbert C. Gulden and E. Carlotta Gulden, husband and wife, owners of the South one-half (S. 1/2) of Southeast quarter (S.E. 1/4) of Southwest quarter (S.W. 1/4) of Southwest quarter (S.W. 1/4) of Section fifteen (15), Township twenty-nine (29) North, Range twenty-two (22) West have caused the same to be surveyed and platted and hereafter known as Wakefield Park Plat 2 as shown by this plat, and hereby dedicate to the public and for the public use forever all streets and avenues as shown.

Witness our hands and seal this 16th day of July, A.D. 1951

In presence of
John C. Guld *Herbert C. Gulden*
E. Carlotta Gulden

State of Minnesota }
County of Ramsey } s.s.
On this 16th day of July, A.D. 1951 before me the undersigned personally appeared Herbert C. Gulden and E. Carlotta Gulden, husband and wife, to me known to be the persons described in and who executed the foregoing instrument and acknowledged that they executed the same as their free act and deed.

R.C. Wolfgram
Notary Public, Ramsey County, Minnesota
My Commission expires Feb 20, 1957

Accepted and approved this 25 day of July, A.D. 1951

Herbert West
Alvah D. Crampton
David J. Juffs
Miller Rosen
Plat Commission
Commissioner of Public Works

Accepted and approved by the Board of County Commissioners this 30 day of July, A.D. 1951, Ramsey County, Minnesota.

Gene Thonard
County Auditor, Ramsey County, Minnesota

Accepted and approved by the Township Board of New Canada Township

J. C. Crussion July 24, 1951
Clerk of Township

Recorded July 31, 1951
Abstract # 1262373