

I the undersigned on her of all that part of the north half of the south west quarter of the south west quarter of section thirty, (S.W. 1/4 of S.W. 1/4 of sec. 30) Township Twenty-nine and Range Twenty-two, as conveyed by Benjamin S. Hayte and wife to Michael Lyton by deed dated March 25th 1874, and filed in the Register of Deeds Office of Ramsey County on 16th April 1886, and Recorded in Book D of Deeds, on page 459, except therefrom a tract of land in the south west corner thereof 1/2 1/4 feet on Rice Street by 150 feet on Sycamore Street, heretofore conveyed to one Michael O. Connell, by Deed dated 16th May 1881, do hereby certify to having caused the same to be surveyed and Platted as Lyton's Addition to St. Paul, Minn., as herein and hereon indicated, and do hereby give and dedicate to the public, and for public use forever, all the Streets, Aways and Parks, as on this Map or Plat laid out and designated.

LYTON'S ADDITION. TO ST. PAUL.

Scale 50 ft. to One Inch.

Surveyed by Gates A. Johnson, C.E. in May, 1883.

Whereby certify to having Surveyed and platted the property, as described in this Map, as Lyton's Addition to St. Paul Minnesota, and have placed Iron Monuments at the corners of each and every Block, as shown in this Map, and the same is correct.
Saint Paul Minn May 17 1883 Gates A. Johnson
Civil Engineer & Surveyor

This plat document is an UNOFFICIAL copy of a Subdivision Plat or Registered Land Survey and is made available for information purposes only.

To obtain an official copy please contact the Ramsey County Recorder's Office.



St. Paul 1st day of June 1883
I Certify that Lyton's Addition to St. Paul Minnesota, as exhibited on this plat was accepted by the Common Council on the 1st day of June 1883, as an addition to this City

W. H. McLaughlin
City Clerk.
St. Paul, Minnesota

Office of the Register of Deeds,
Ramsey County
Filed for Record on the _____ day of _____ A.D. 1883



City Treasurer's Office, St. Paul Minnesota,
Assessments for local improvements all paid,
St. Paul, Minn. 19th day of May 1883
Examined and approved,
S. J. Johnson
Joe Shockey
Wm. A. Anderson
City Treasurer
Plat Commissioners.

In witness whereof I have hereunto set my hand and seal this 1st day of May 1883
In presence of
Gates A. Johnson *Attest*
Robert P. Lewis
Be it known that on this 19th day of May A.D. 1883 personally came before me Robert P. Lewis to me personally known to be the same person described in, and who executed the foregoing instrument, and acknowledged that he executed the same freely and voluntarily for the uses and purposes herein expressed.

Attest
Notary Public

Engineer's Office 31st day of May A. S. 1883.
I have examined this plat and recommend that it be approved and accepted by the Common Council of St. Paul.
W. A. Jones
City Engineer

Auditors Office, Ramsey County Minnesota, 31st day of May A.D. 1883.
Taxes paid, & monies received
J. H. Hardy
County Auditor

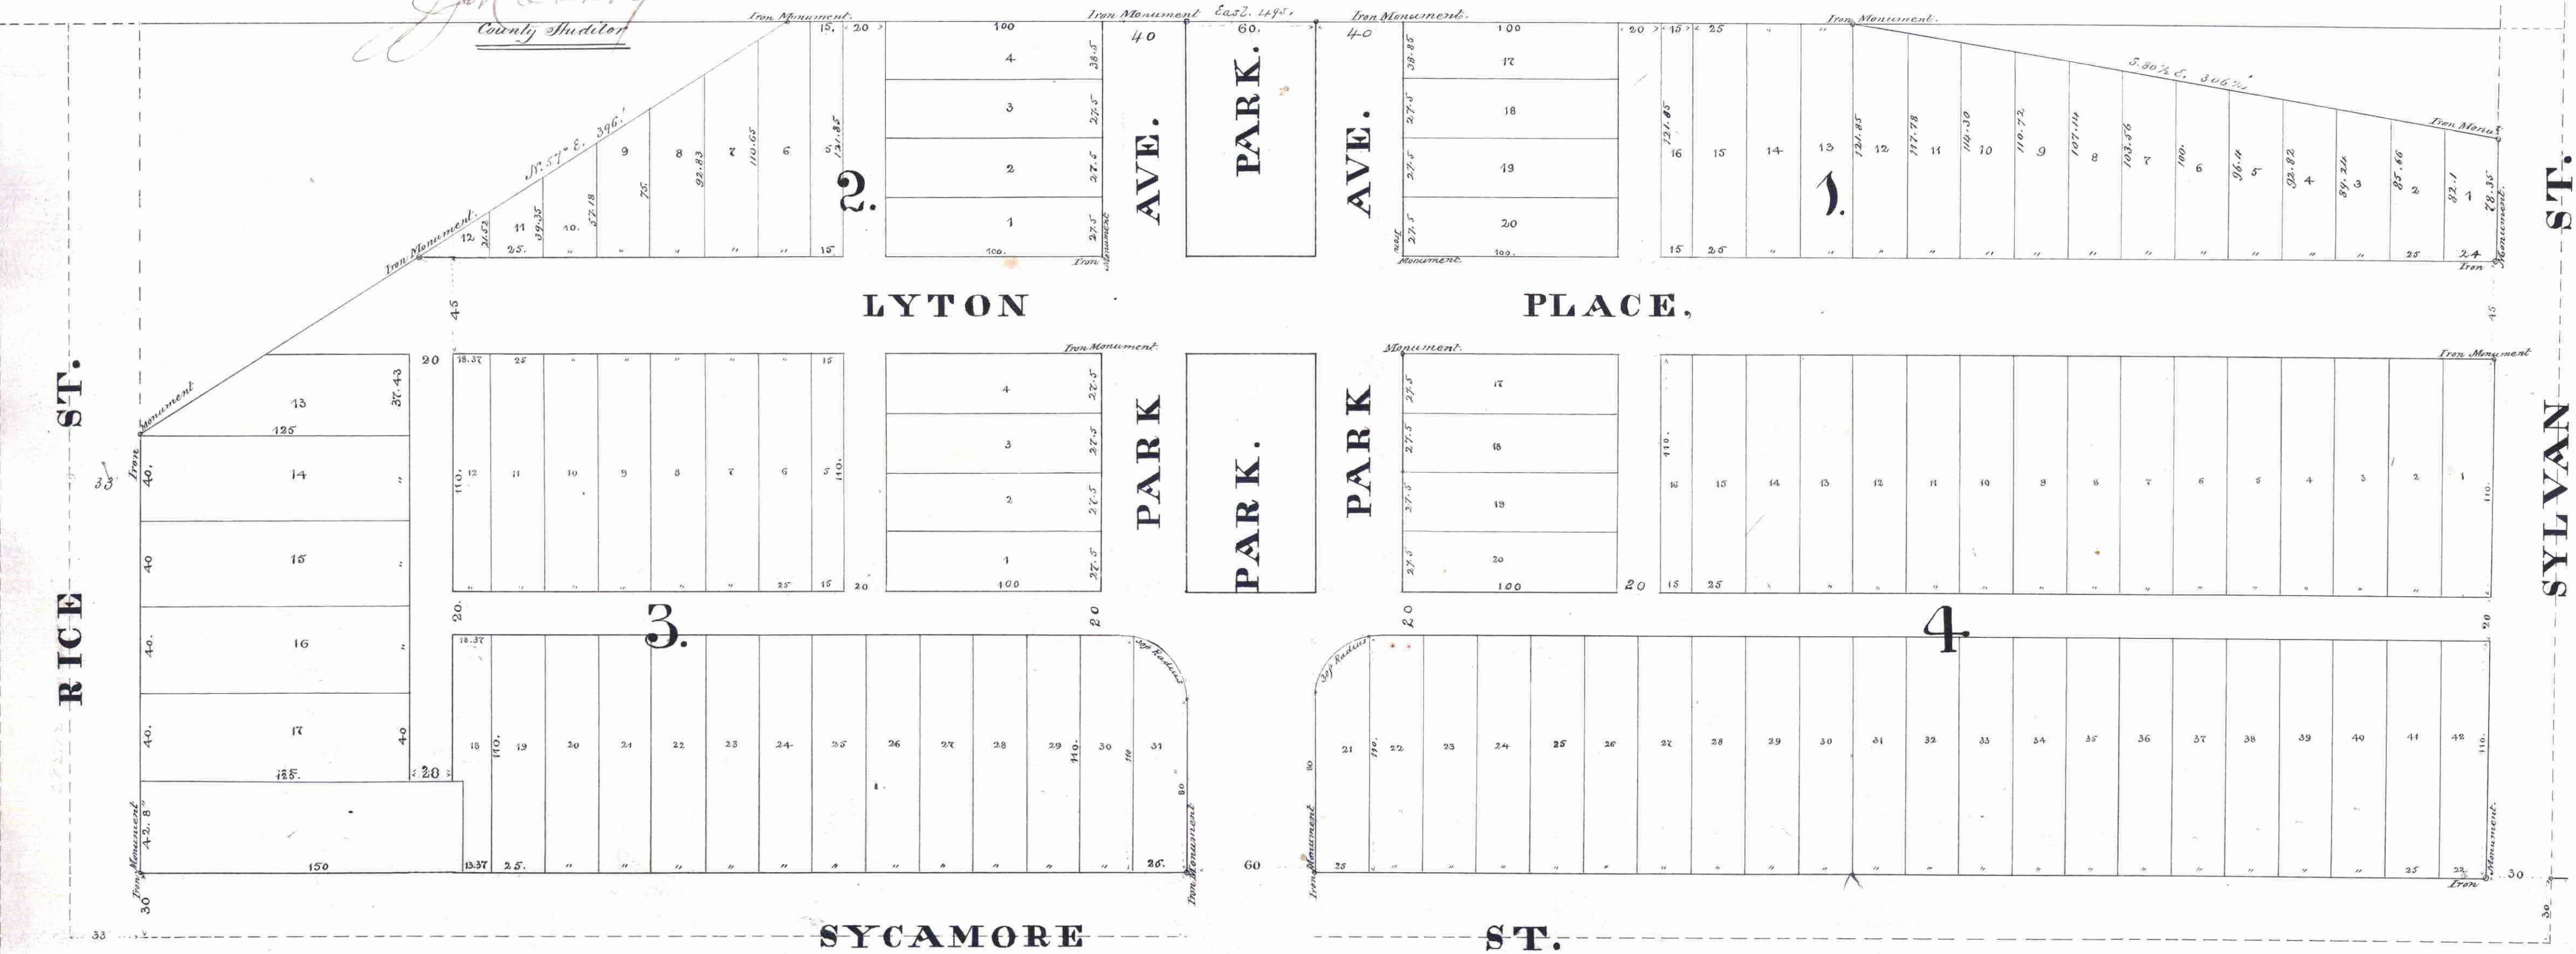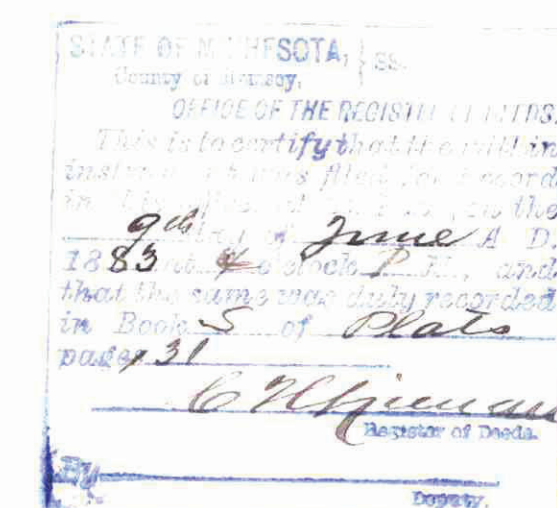

S. J. Johnson