


LONGVIEW ADDITION

NORTH ST. PAUL, MINN.

Scale 1 inch = 50 feet
o Indicates Iron Monument

R. C. Wolfgram
Surveyor

220
26.57
296.56
33
329

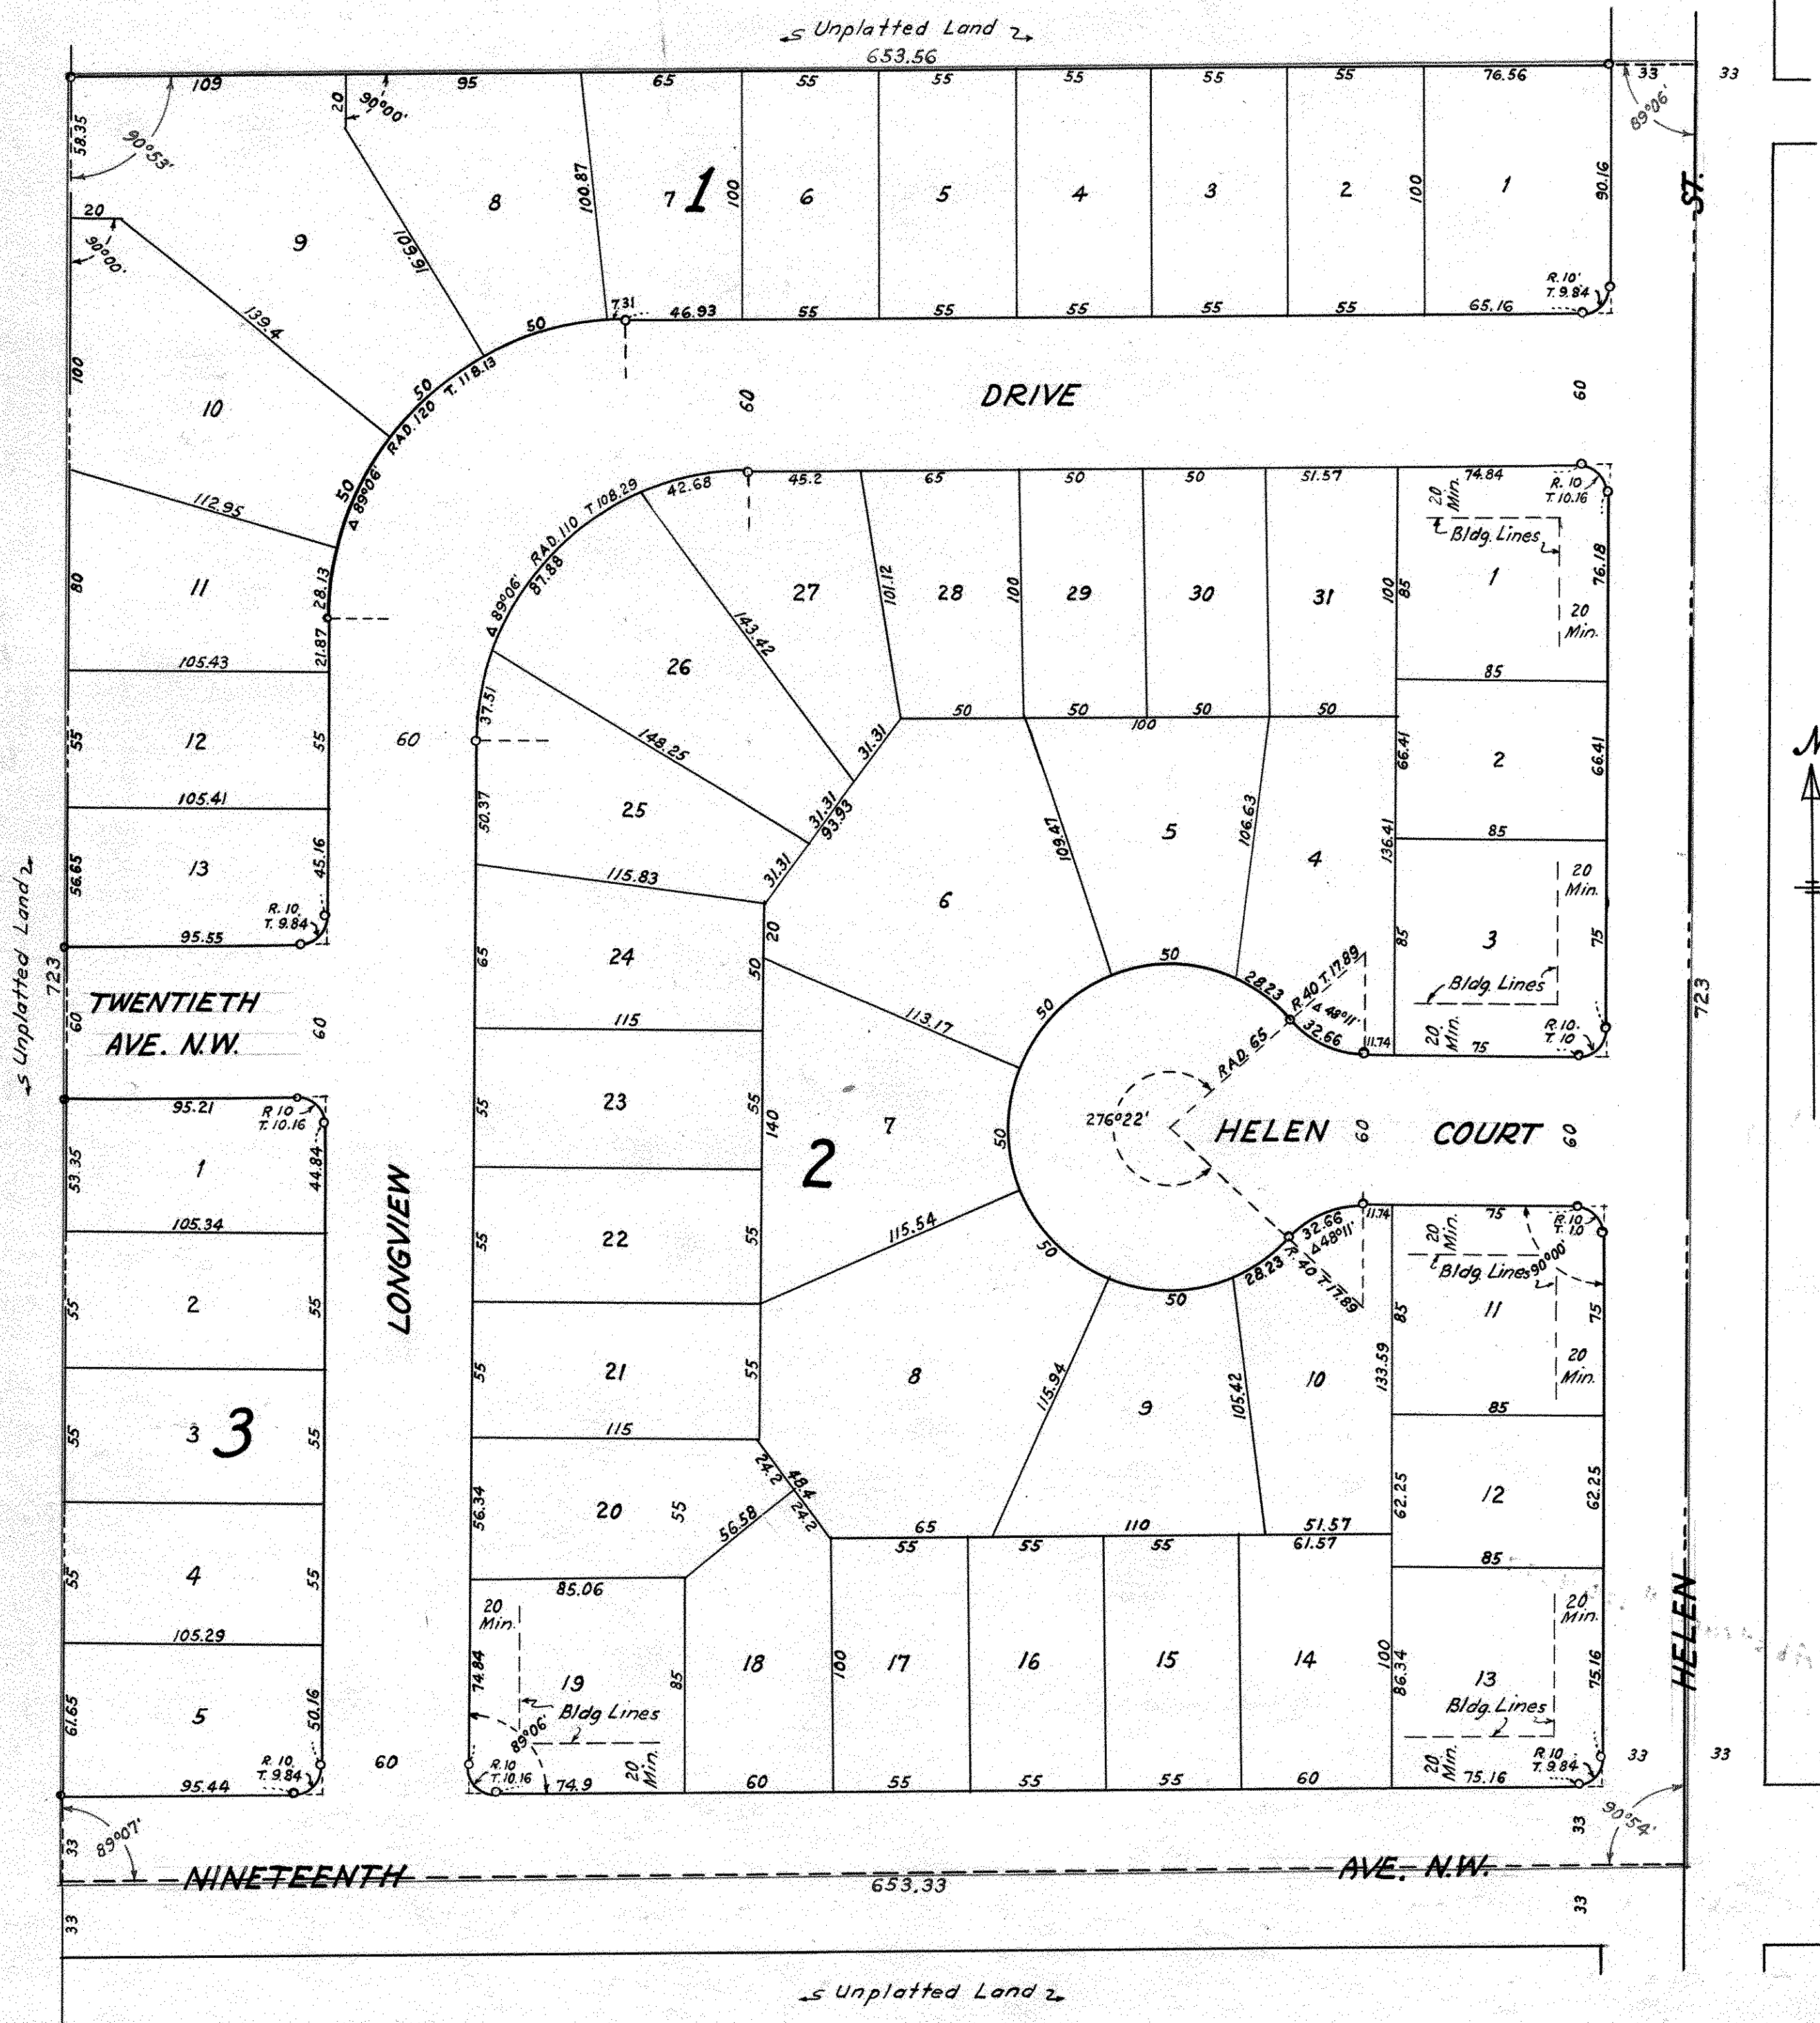

I hereby certify to having surveyed the property described on this plat as Longview Addition and have placed iron monuments at the corners shown and the same is correct.
There is no low wet ground nor any traveled road or easement on or across same except as shown.

R. C. Wolfgram
Registered Surveyor
Minnesota Certificate No. 1340

State of Minnesota }
County of Ramsey } s.s.

On this 16th day of July A.D. 1951 before me the undersigned personally appeared R. C. Wolfgram to be known to be the person described in and who executed the foregoing instrument and acknowledged that he executed the same as his free act and deed.

Arthur Olausland
Notary Public, Ramsey County, Minn
My Commission expires Mar. 28, 1951

This is to certify that Longview Homes, Inc., a Minnesota corporation, owner of the North seven hundred twenty-three (723) feet of South one thousand four hundred fifty-five (1455) feet of East one-half (E 1/2) of East one-half (E 1/2) of Southwest quarter (S.W. 1/4) of Section one (1), Township twenty-nine (29) North, Range twenty-two (22) West has caused the same to be surveyed and platted and hereafter known as Longview Addition as shown by this plat, and hereby dedicates to the public and for the public use forever all streets, avenues, drives and courts as shown.

Witness our hands and seal this 16 day of July A.D. 1951
In presence of

[Signature] Longview Homes, Inc.
By [Signature] Its President
Helen S. Larson By [Signature] Its Secretary

State of Minnesota }
County of Ramsey } s.s.

On this 16 day of July A.D. 1951 before me appeared Gale C. Corley and Stephen Schmitt, who each being duly sworn did say that they are respectively the President and Secretary of Longview Homes, Inc., a Minnesota corporation, the corporation named in the foregoing instrument and the seal affixed to same instrument is the corporate seal of said corporation and that said instrument was signed and sealed in behalf of said corporation by authority of its Board of Directors, and said President and said Secretary acknowledged said instrument to be the free act and deed of said corporation.

[Signature]
Notary Public, Ramsey County, Minnesota
My Commission expires March 29 1958

Accepted by the Council July 20, A.D. 1951

Approved July 20, A.D. 1951

[Signature] Village Manager
[Signature] Mayor

Accepted and approved this 4th day of Oct A.D. 1951

Abraham D. Crumpton
Herbert H. West } Plat Commission
C. P. Fosberg
Arthur Larson } Commissioner of Public Works.