


C.W. MICHAEL THIRD ADDITION ROSEVILLE, MINN.

SCALE 1 in. = 80 Ft.
o INDICATES IRON MONUMENT.

R.C. WOLFGRAM
SURVEYOR

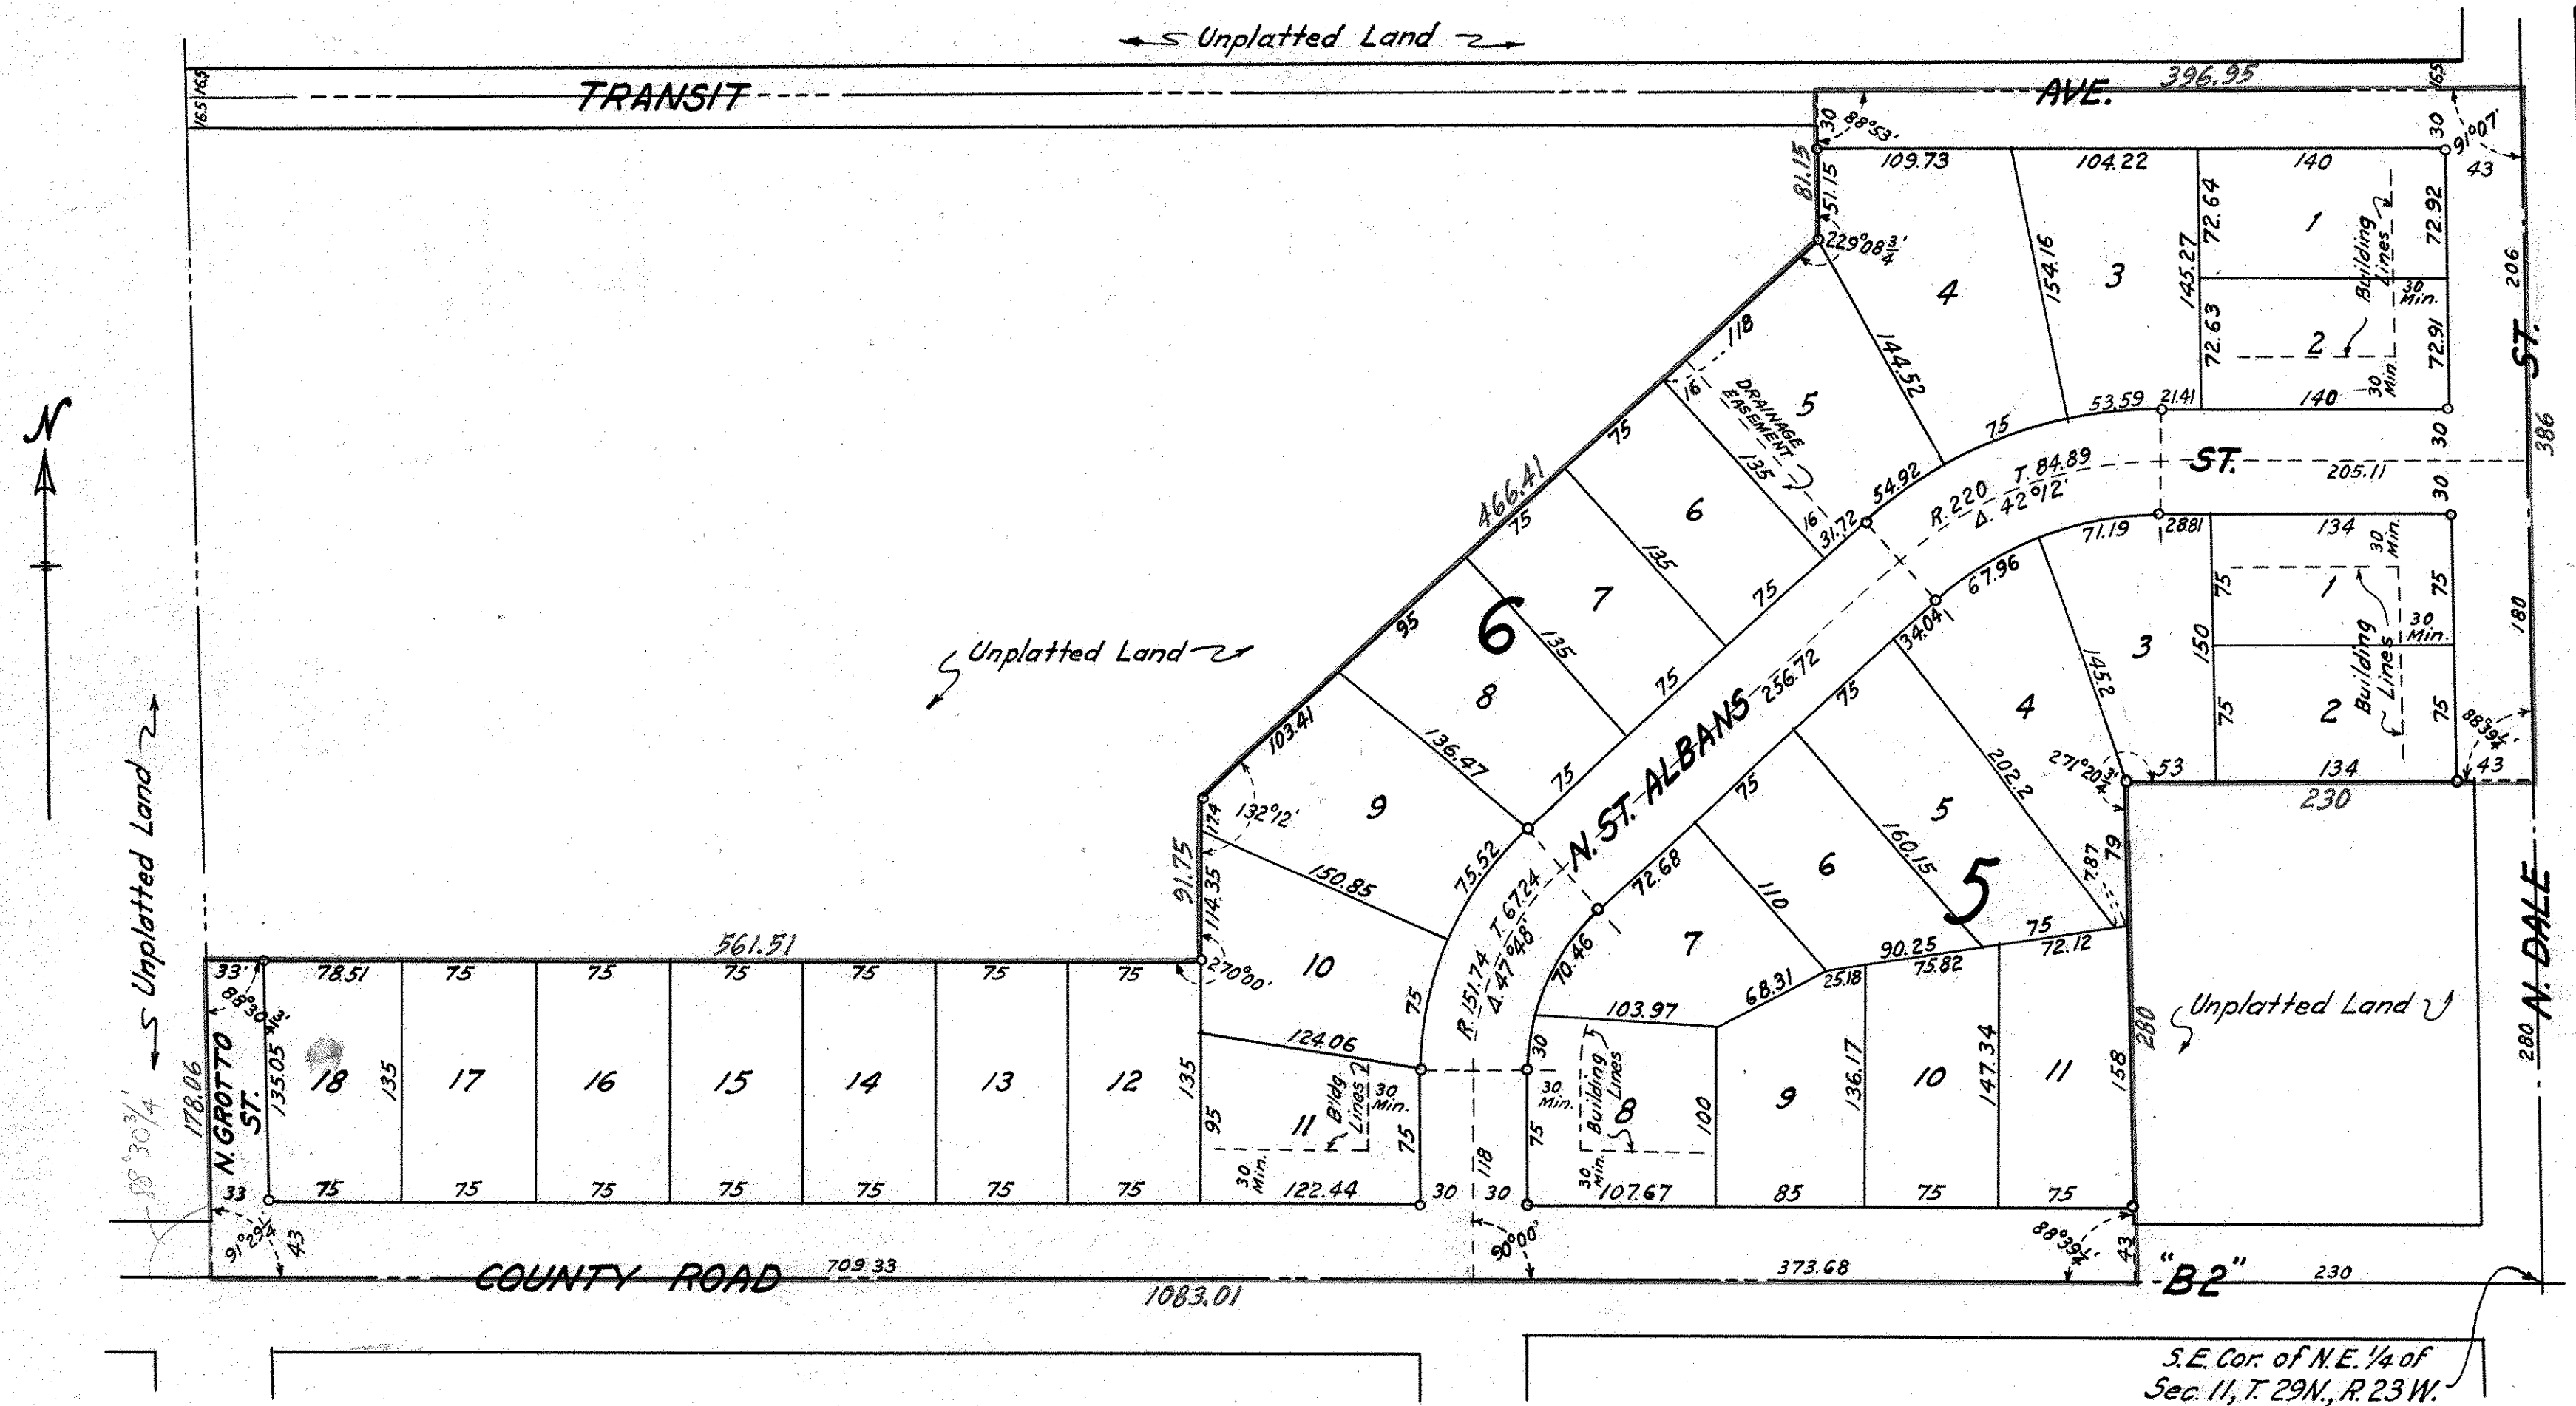

I hereby certify to having surveyed the property described on this plat as C.W. Michael Third Addition and have placed iron monuments at the corners shown and the same is correct. There is no low wet ground nor any traveled road or easement on or across same except as shown.

R.C. Wolfram
Registered Surveyor
Minnesota Certificate No. 1340

State of Minnesota }
County of Ramsey } s.s.

On this 28th day of August, A.D. 1951 before me the undersigned personally appeared R.C. Wolfram, to me known to be the person described in and who executed the foregoing instrument and acknowledged that he executed the same as his free act and deed.

H. P. Jensen
Notary Public, Ramsey County, Minn.
My Commission expires Dec. 2, 1954

This is to certify that we, C.W. Michael and Anna M. Michael, husband and wife, owners of that part of the South one-half (S 1/2) of Southeast quarter (S.E. 1/4) of Northeast quarter (N.E. 1/4) of Section eleven (11), T. 29N., R. 23W., lying South and East of lines described as follows:—Beginning at a point on the West line of afore described land distant 178.06 feet North of the Southwest corner thereof thence East parallel to the South line of said land (bearing East) 561.51 feet; thence North 91.75 feet; thence N. 47°48' E., 466.41 feet; thence N. 102°3/4' W., 81.15 feet to the North line of said land, excepting the South two hundred eighty (280) feet of East two hundred thirty (230) feet thereof have caused the same to be surveyed and platted and hereafter known as C.W. Michael Third Addition as shown by this plat, and hereby dedicate to the public and for the public use forever all streets, avenues, roads and drainage easements as shown.

Witness our hands and seal this 10th day of September, A.D. 1951.
In presence of
Helma Deller Anna M. Michael

State of Minnesota }
County of Ramsey } s.s.

On this 10th day of September, A.D. 1951 before me the undersigned personally appeared C.W. Michael and Anna M. Michael, husband and wife, to me known to be the persons described in and who executed the foregoing instrument and acknowledged that they executed the same as their free act and deed.

H. P. Jensen
Notary Public, Ramsey County, Minnesota
My Commission expires Feb. 13, 1953

Accepted by the Council: JUNE 5 A.D. 1951
Approved: JUNE 5 A.D. 1951
B.H. Hammett Village Clerk

Accepted and approved this 26th day of September, A.D. 1951
Herbert J. West
Abraham D. Grant } Plat Commission
E. D. Loebe
Michl. Roer } Commissioner of Public Works.

Recorded Oct. 4, 1951
Abstract # 1267002