


SCHREIBER ADDITION

VILLAGE OF ROSEVILLE, MINNESOTA.

○ Indicates iron monument.

Scale 1 inch = 100 feet.

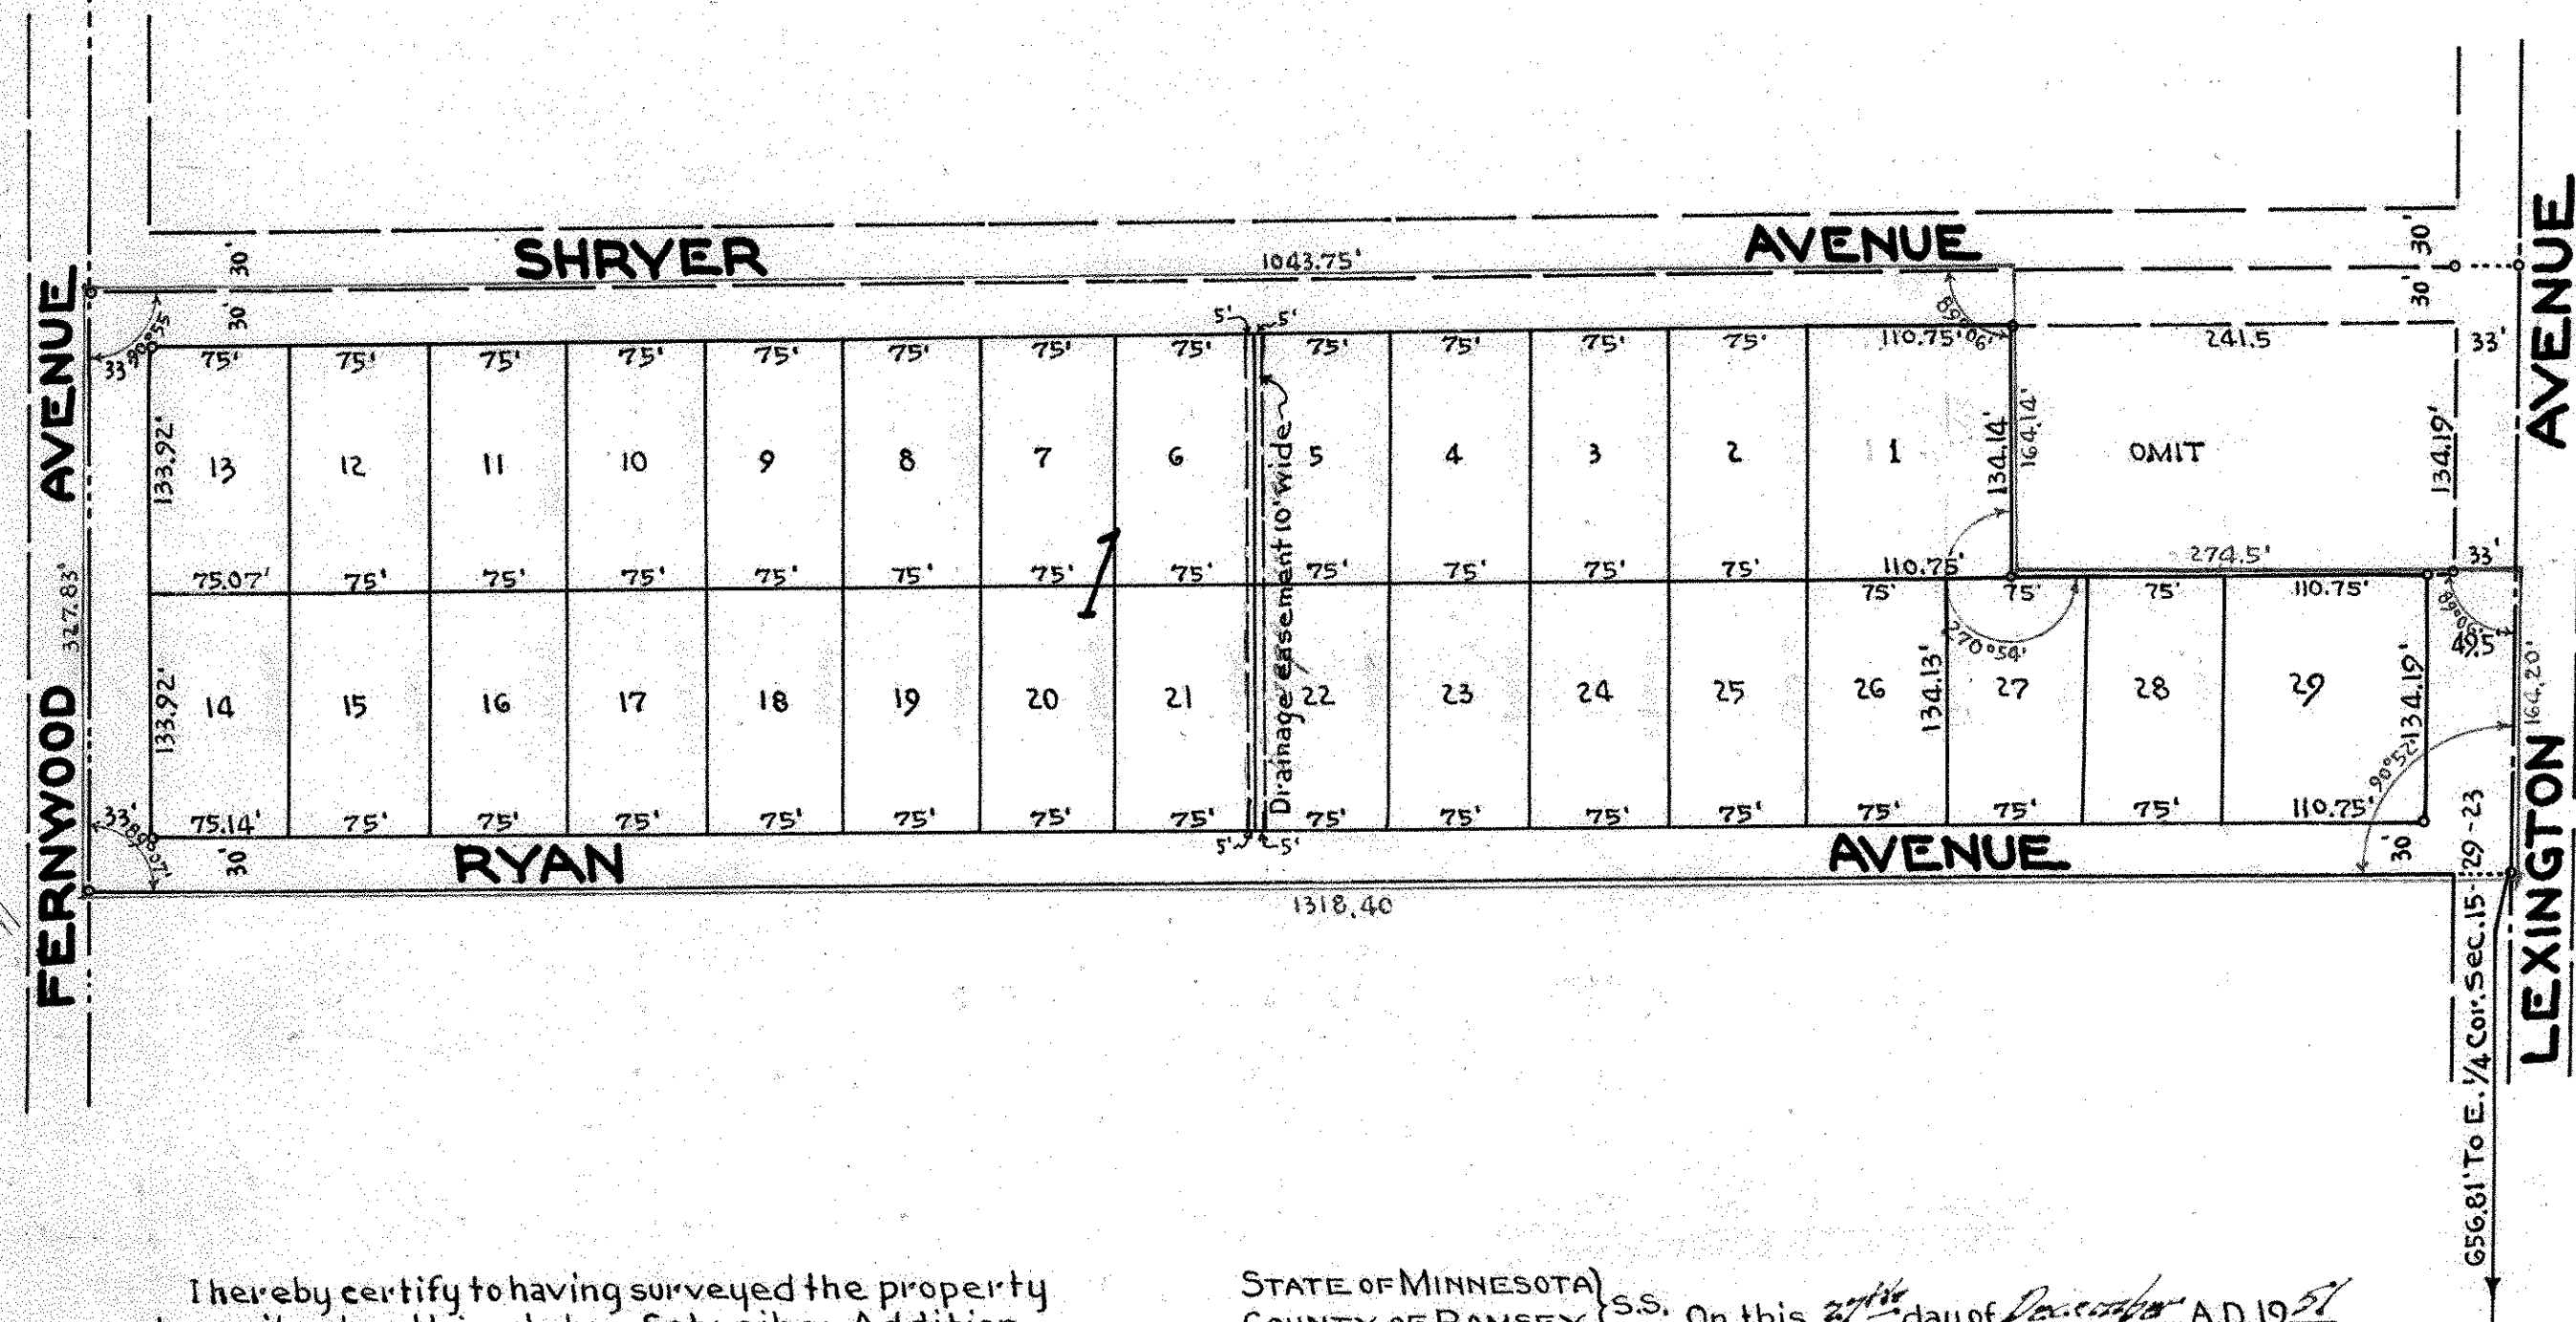

I hereby certify to having surveyed the property described on this plat as Schreiber Addition and have placed irons at the corners as shown and the same is correct. There is no low wet ground nor any travelled road or easement on or across same except as shown.

Wilhelm W. Carley
Registered Surveyor
Minnesota Certificate No. 855.

STATE OF MINNESOTA } S.S. On this 21st day of December A.D. 1951
COUNTY OF RAMSEY } before me the undersigned personally appeared Milner W. Carley to me known to be the person described in and who executed the foregoing instrument and acknowledged that he executed the same as his free act and deed.

Donald D. Carley
Notary Public, Ramsey County, Minnesota.
My Commission expires March 3, 1956

Accepted and approved by the Ramsey County Plat Commission this 21st day of January A.D. 1952

Alvah D. Crampton
Herbert West
P. D. Locke
Miller Rosen
Plat Commission
COMMISSIONER OF PUBLIC WORKS.

This is to certify that we, Clinton A. Ratfield and Idell M. Ratfield, husband and wife, owners of: the South one half (S 1/2) of the North one half (N 1/2) of the Southeast quarter (S.E. 1/4) of the Northeast quarter (N.E. 1/4) of Section fifteen (15) Township twenty-nine (29) North Range twenty-three (23) West except the East two hundred seventy-four and five tenths (274.5) feet of the North one half (N 1/2) thereof subject to Lexington Avenue, have caused the same to be surveyed and platted and hereafter known as "Schreiber Addition" and we hereby dedicate to the public and for the public use forever all streets and avenues and drainage easement as shown.

Witness our hands and seal this 8th day of Jan. A.D. 1952

In presence of

Donald D. Carley
George Selwald

Clinton A. Ratfield
Idell M. Ratfield

STATE OF MINNESOTA } S.S. On this 8th day of Jan A.D. 1952 before me the undersigned personally appeared Clinton A. Ratfield and Idell M. Ratfield, husband and wife, to me known to be the persons described in and who executed the foregoing instrument and acknowledged that they executed the same as their free act and deed.

Donald D. Carley
Notary Public, Ramsey County, Minnesota.
My Commission expires March 3 1956

Accepted and approved by the Village Council of Roseville, Minnesota. this 20 day of November A.D. 1951

B. H. Hummerster
Village Clerk.

Recorded Jan. 23, 1952
Abstract # 12741325