

E.M. MACKUBIN'S SUBDIVISION

OF

Block I, Arlington Hills Addition


Surveyed & Drawn by
ELMER & NEWELL
Civil Engineers

Scale: 30ft. 1 in.

This plat document is an UNOFFICIAL copy of a Subdivision Plat or Registered Land Survey and is made available for information purposes only.




To obtain an official copy please contact the Ramsey County Recorder's Office.

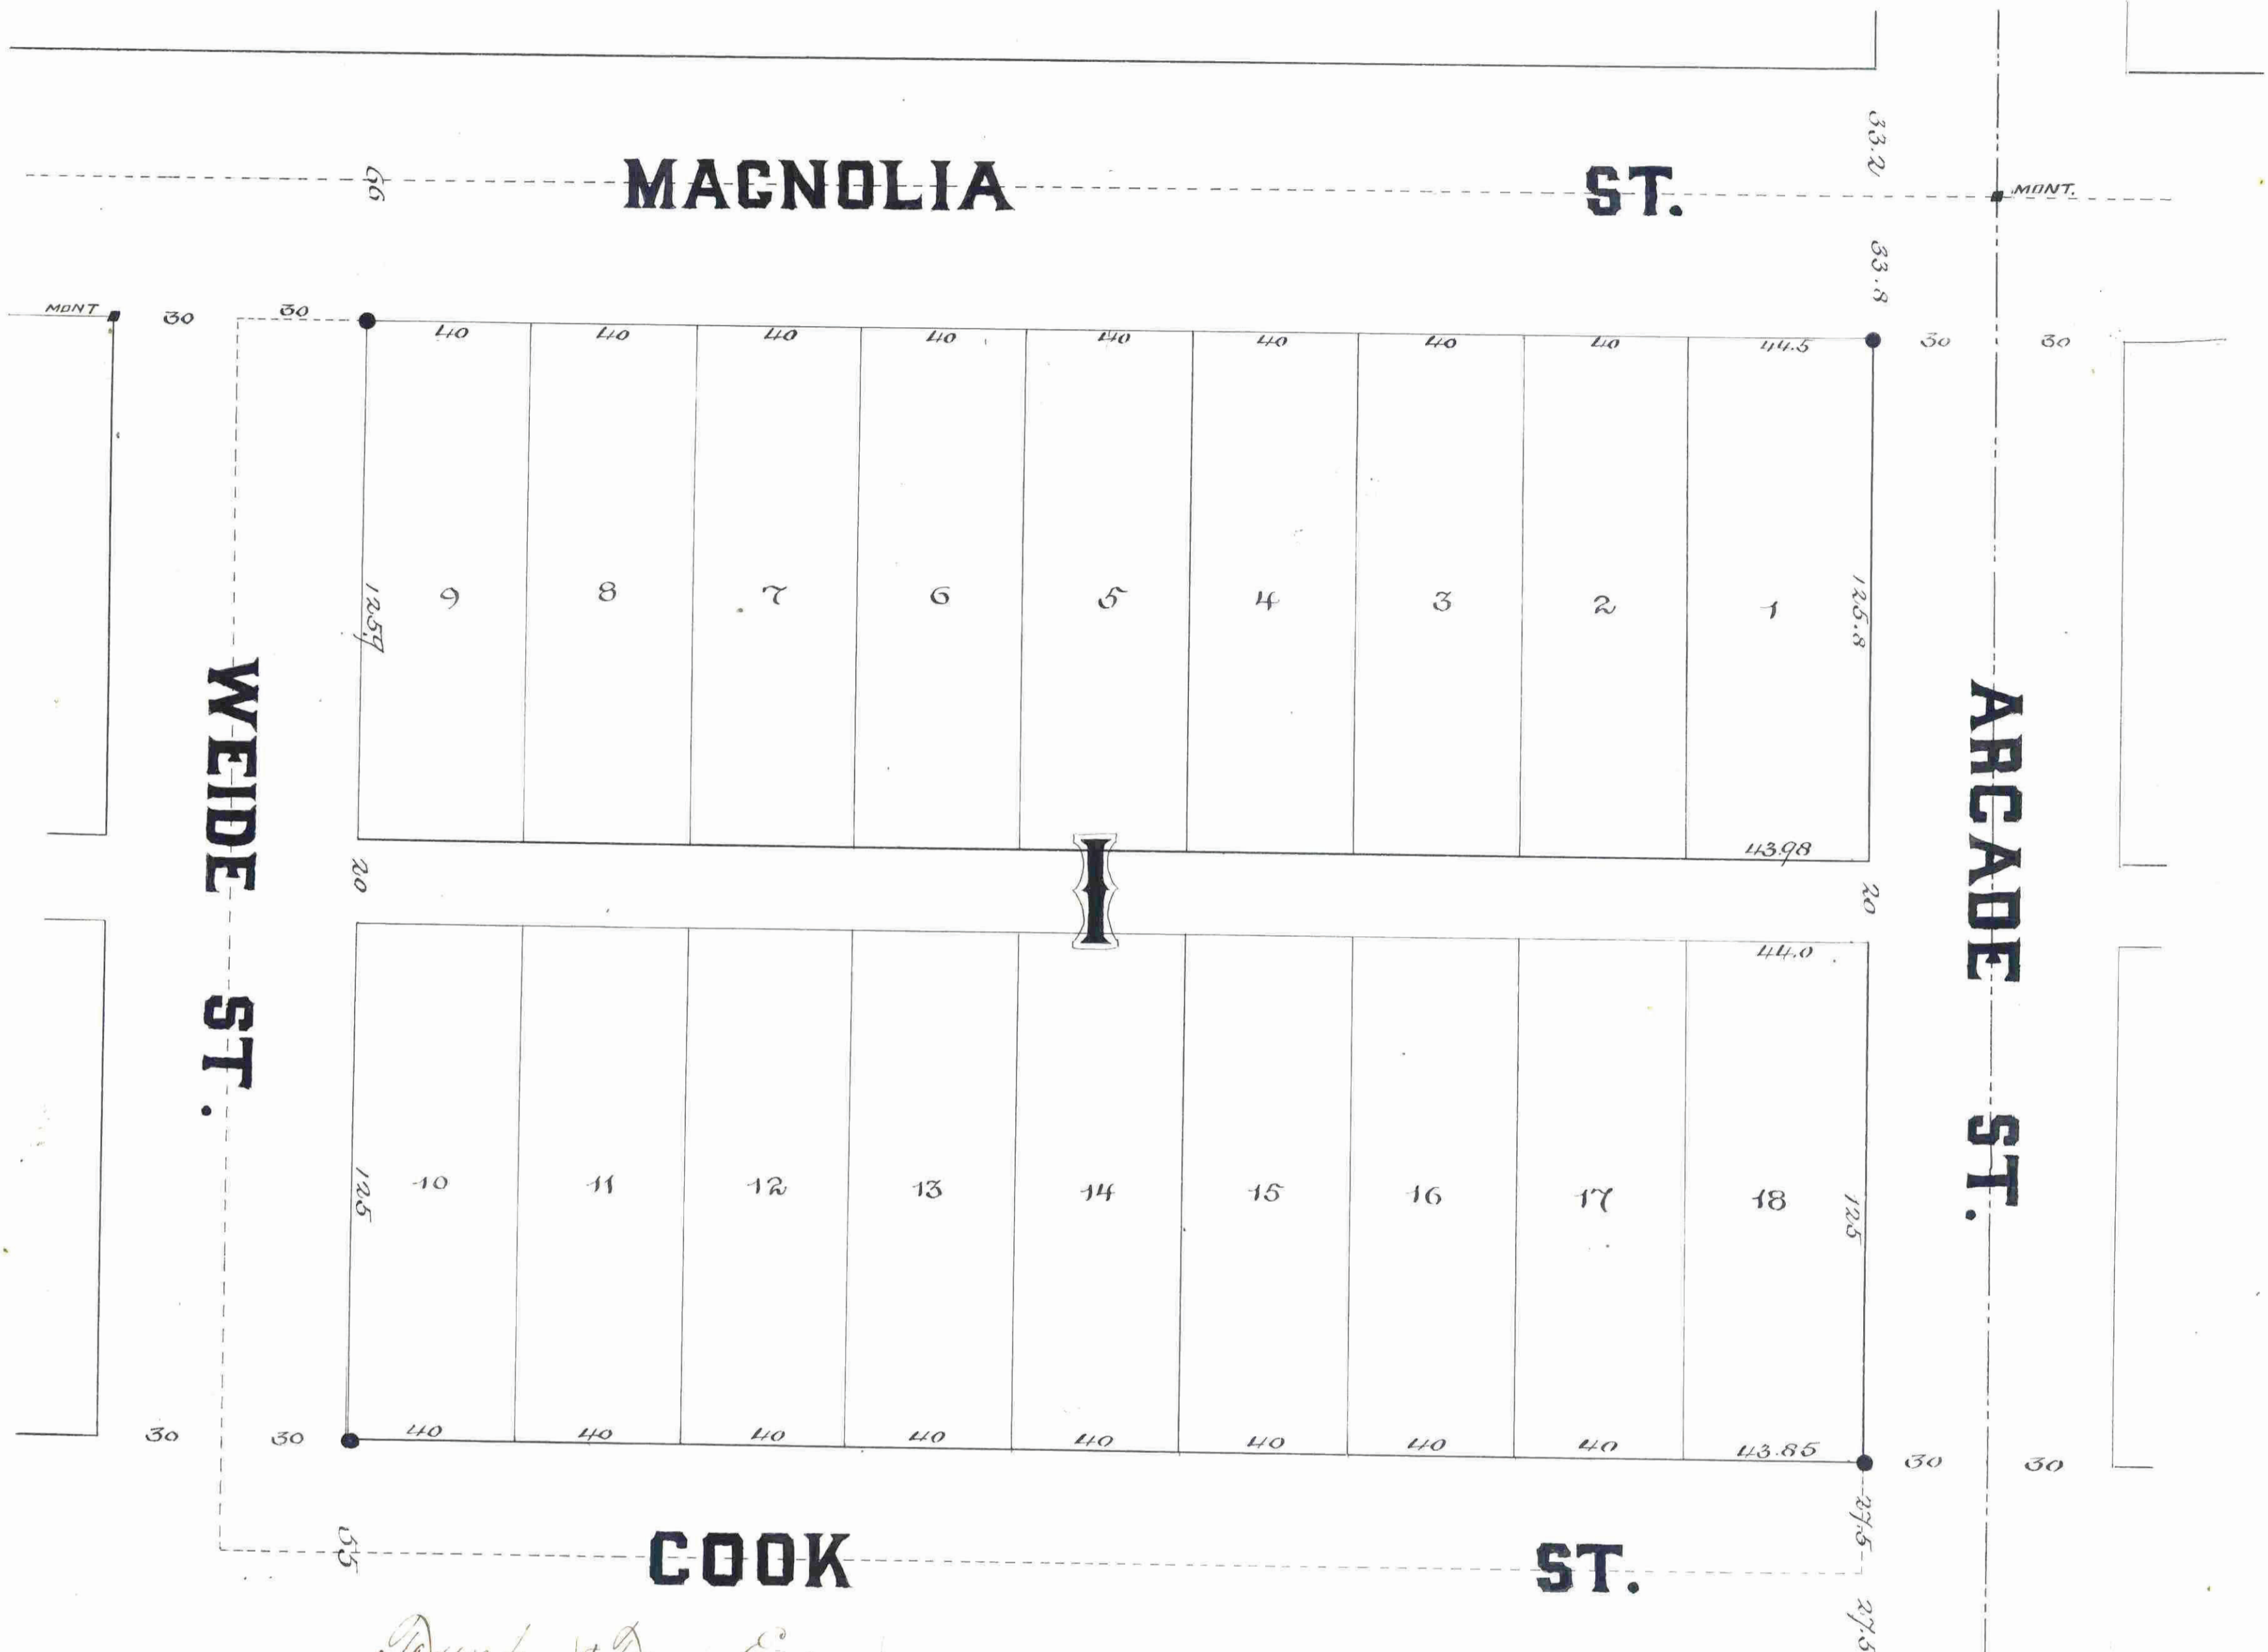

*Plat paid by Drayton E. ...
June 6th 1883
J. M. ...
Co. Auditor*

● Indicates Iron bolt.

I, E. Mack
I, E. M. Mackubin, of the City of St. Paul, County of Ramsey, State of Minnesota, owner and proprietor of Block I, of the Arlington Hills Addition to St. Paul, do hereby certify that I have caused the same to be subdivided as shown by this map; and, do hereby give and dedicate to the public and for the public use forever the streets and alley as shown to run through said property.
Witness my hand and seal this 27th day of April A.D. 1883.
In presence of
Chas. J. Johnson
Ellen Dr. Mackubin
Jed.

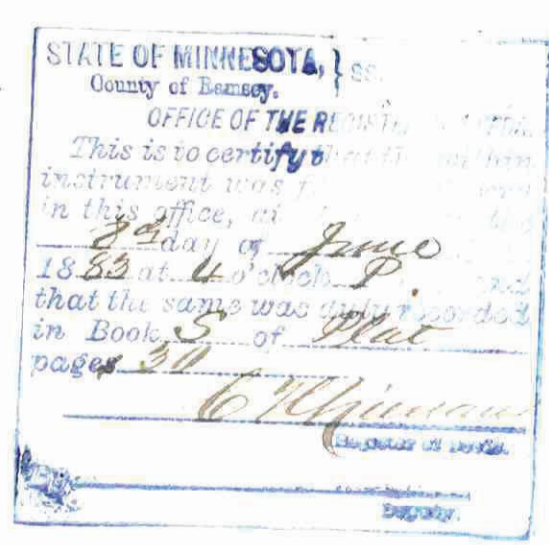

Examined and Approved
St. Paul 7th day of May A.D. 1883
W. A. Somers
City Engineer

We hereby certify that we have surveyed and platted the within described property; and have placed iron monuments as required by law and that the same is correct.
Elmer & Newell
Civil Engineers

County of Ramsey } ss.
State of Minnesota }
On this 27th day of April A.D. 1883 personally appeared before me E. M. Mackubin to me known to be the identical person described in and who executed the foregoing certificate, and, acknowledged the same to be her free act and deed. Witness my hand and notarial seal
R. W. Johnson
Notary Public
Ramsey Co.



Approved St. Paul, Twenty eighth day of April A.D. 1883
J. P. Johnson
John Standley

Accepted By *William ...*
Saint Paul May 15. 1883
John Standley
Plat Commission