


VIK'S ADDITION.

ROSEVILLE, MINNESOTA. RAMSEY COUNTY.

o Indicates iron monument.

SCALE 1 inch = 100 feet.

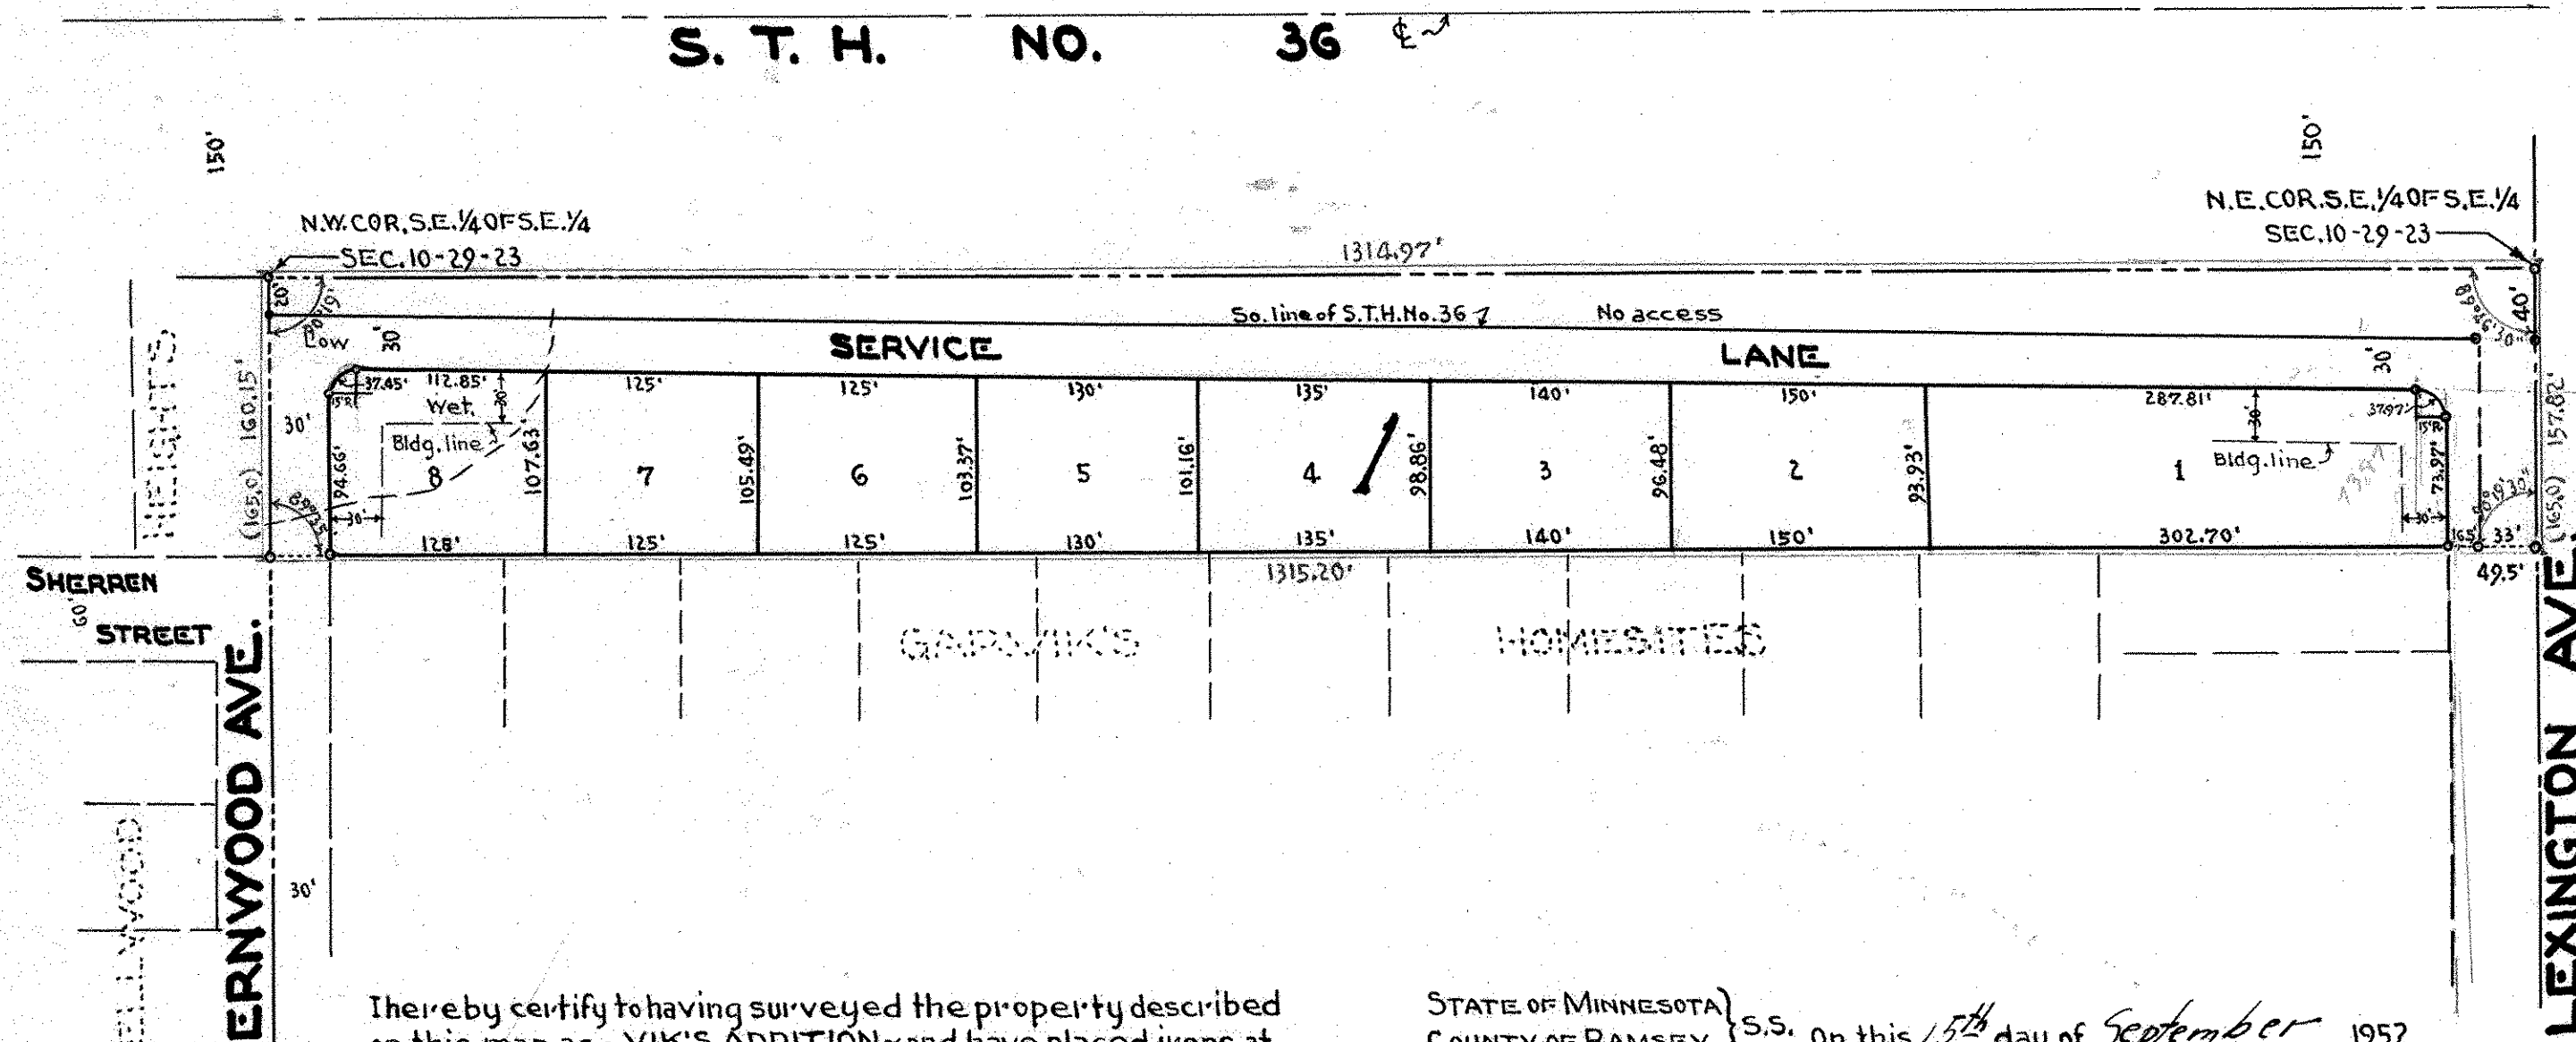

Thereby certify to having surveyed the property described on this map as VIK'S ADDITION and have placed irons at the corners as shown and the same is correct. There is no low wet ground nor any traveled road or easement on or across same except as shown.

Milner W. Carley
Registered Surveyor
Minnesota Certificate No. 855

STATE OF MINNESOTA }
COUNTY OF RAMSEY } S.S. On this 15th day of September 1952
before me the undersigned personally appeared Milner W. Carley to me known to be the person described in and who executed the foregoing instrument and acknowledged that he executed the same as his free act and deed.

Donald D. Carley
Notary Public, Ramsey County, Minnesota.
My Commission expires March 3, 1956

This is to certify that we, Martin R. Vik and Dorothy B. Vik, husband and wife, owners of: the North ten (10) rods of the Southeast one quarter (S.E. 1/4) of the Southeast one quarter (S.E. 1/4) of Section ten (10) Township twenty-nine (29) North Range twenty-three (23) West subject to rights acquired by the State of Minnesota for highway purposes, have caused the same to be surveyed and platted and hereafter known as VIK'S ADDITION as shown by this plat and hereby dedicate to the public and for the public use forever, all streets, avenues and lanes as shown.

Witness our hands and seal this 16th day of September A.D. 1952.

In presence of;

Donald D. Carley Martin R. Vik
George Edwald Dorothy B. Vik

STATE OF MINNESOTA }
COUNTY OF RAMSEY } S.S. On this 16th day of September 1952
before me the undersigned personally appeared Martin R. Vik and Dorothy B. Vik, husband and wife, to me known to be the persons described in and who executed the foregoing instrument and acknowledged that they executed the same as their free act and deed.

Donald D. Carley
Notary Public, Ramsey County, Minnesota.
My Commission expires March 3, 1956

Accepted and approved this 1st day of October A.D. 1952.

Herbert S. West
Alvah D. Crampton } Plat Commission.
Milton Rosen
COMMISSIONER OF PUBLIC WORKS

Accepted and approved by the Village Council
this 26 day of August A.D. 1952.
W. H. Harbuck
VILLAGE CLERK,

Recorded Oct. 3, 1952
Abstract #1292159