


BOWES ADDITION

ROSEVILLE, MINNESOTA.

○ INDICATES IRON MONUMENT

SCALE 1 INCH = 50 FEET.

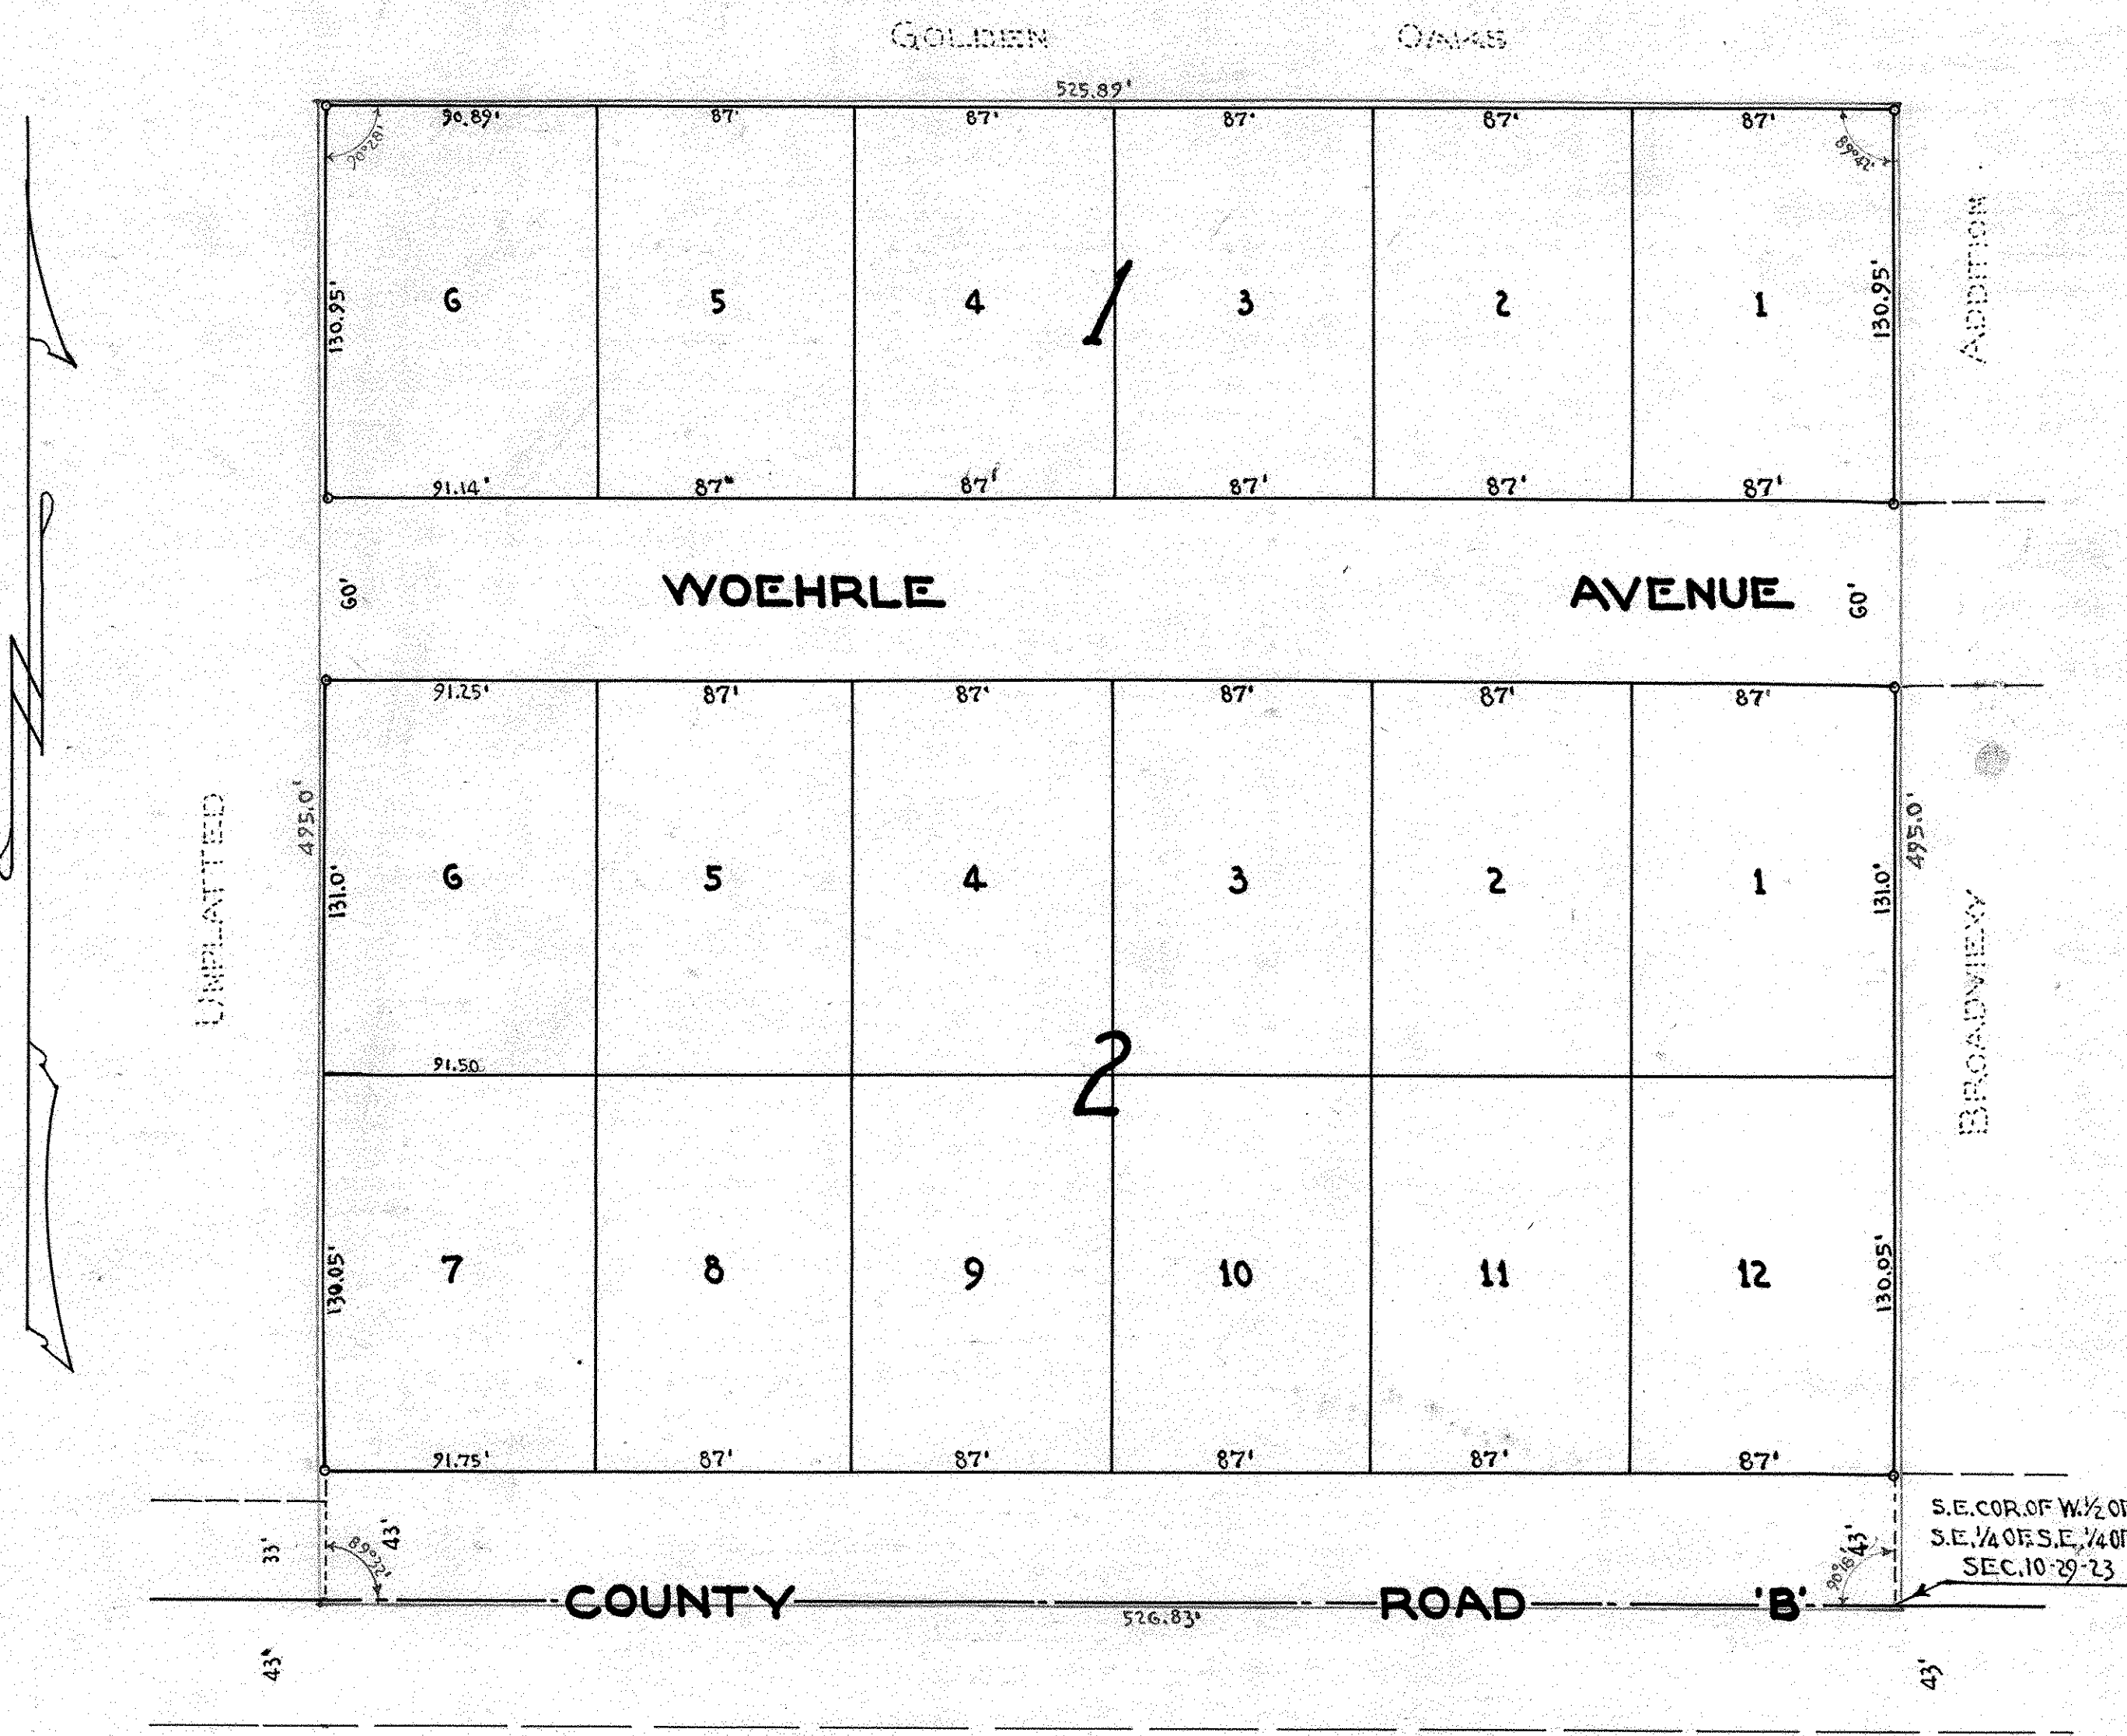

This is to certify that we, George C. Bowes and Emma M. Bowes, husband and wife, owners of: West one half (W. 1/2) of South thirty (30) rods of the East one half (E. 1/2) of Southeast one quarter (S.E. 1/4) of Section ten (10) Township twenty-nine (29) North Range twenty-three (23) West except the West one hundred thirty-one and seventy-three one hundredths (131.73) feet thereof have caused the same to be surveyed and platted and hereafter known as Bowes Addition - as shown by this plat and hereby dedicate to the public and for the public use forever all streets, avenues and roads as shown.

Witness our hands and seal this 30th day of September A.D. 1952
 In presence of
Donald D. Carley George C. Bowes
George Edward Emma M. Bowes

STATE OF MINNESOTA } S.S. on this 30th day of September A.D. 1952
 COUNTY OF RAMSEY } before me the undersigned personally appeared George C. Bowes and Emma M. Bowes, husband and wife, to me known to be the persons described in and who executed the foregoing instrument and acknowledged that they executed the same as their free act and deed.
Donald D. Carley
 Notary Public, Ramsey County, Minnesota.
 My Commission expires March 3 1956

Accepted and approved by the Village Council of Roseville this 29 day of July A.D. 1952.
B. H. Hamer
 Village Clerk.

Accepted and approved this 6th day of October A.D. 1952.
Abah D. Cranston
Herbert S. West } Plat Commission.
Milton Row
 COMMISSIONER OF PUBLIC WORKS.

I hereby certify to having surveyed the property described on this plat as Bowes Addition and have placed monuments at the corners as shown and the same is correct. There is no low wet ground nor any travelled road or easement on or across same except as shown.
Milner W. Carley
 Registered Surveyor
 Minnesota Certificate No. 855

STATE OF MINNESOTA } S.S. on this 30th day of September A.D. 1952
 COUNTY OF RAMSEY } before me the undersigned personally appeared Milner W. Carley to me known to be the person described in and who executed the foregoing instrument and acknowledged that he executed the same as his free act and deed.
Donald D. Carley
 Notary Public, Ramsey County, Minnesota.
 My Commission expires Mar 3 1956