

E. M. MACKUBIN'S 2ND. ADDITION

TO THE
City Of St. Paul

Scale: 1 in. = 40 ft.


Surveyed & Drained by
ELMER NEWELL
Civil Engineers

STATE OF MINNESOTA, ss.
County of Ramsey,
OFFICE OF THE REGISTER OF DEEDS.
This is to certify that the within
instrument was filed for record
in this office, at St. Paul, on the
20th day of August, A. D.
1883, at 11:55 o'clock A. M., and
that the same was duly recorded
in Book 27 of
pages 27
By *W. J. Quinn*
Register of Deeds.

This plat document
is an UNOFFICIAL
copy of a
Subdivision Plat or
Registered Land Survey
and is made available for
information purposes only.



To obtain an official copy
please contact the Ramsey
County Recorder's Office.

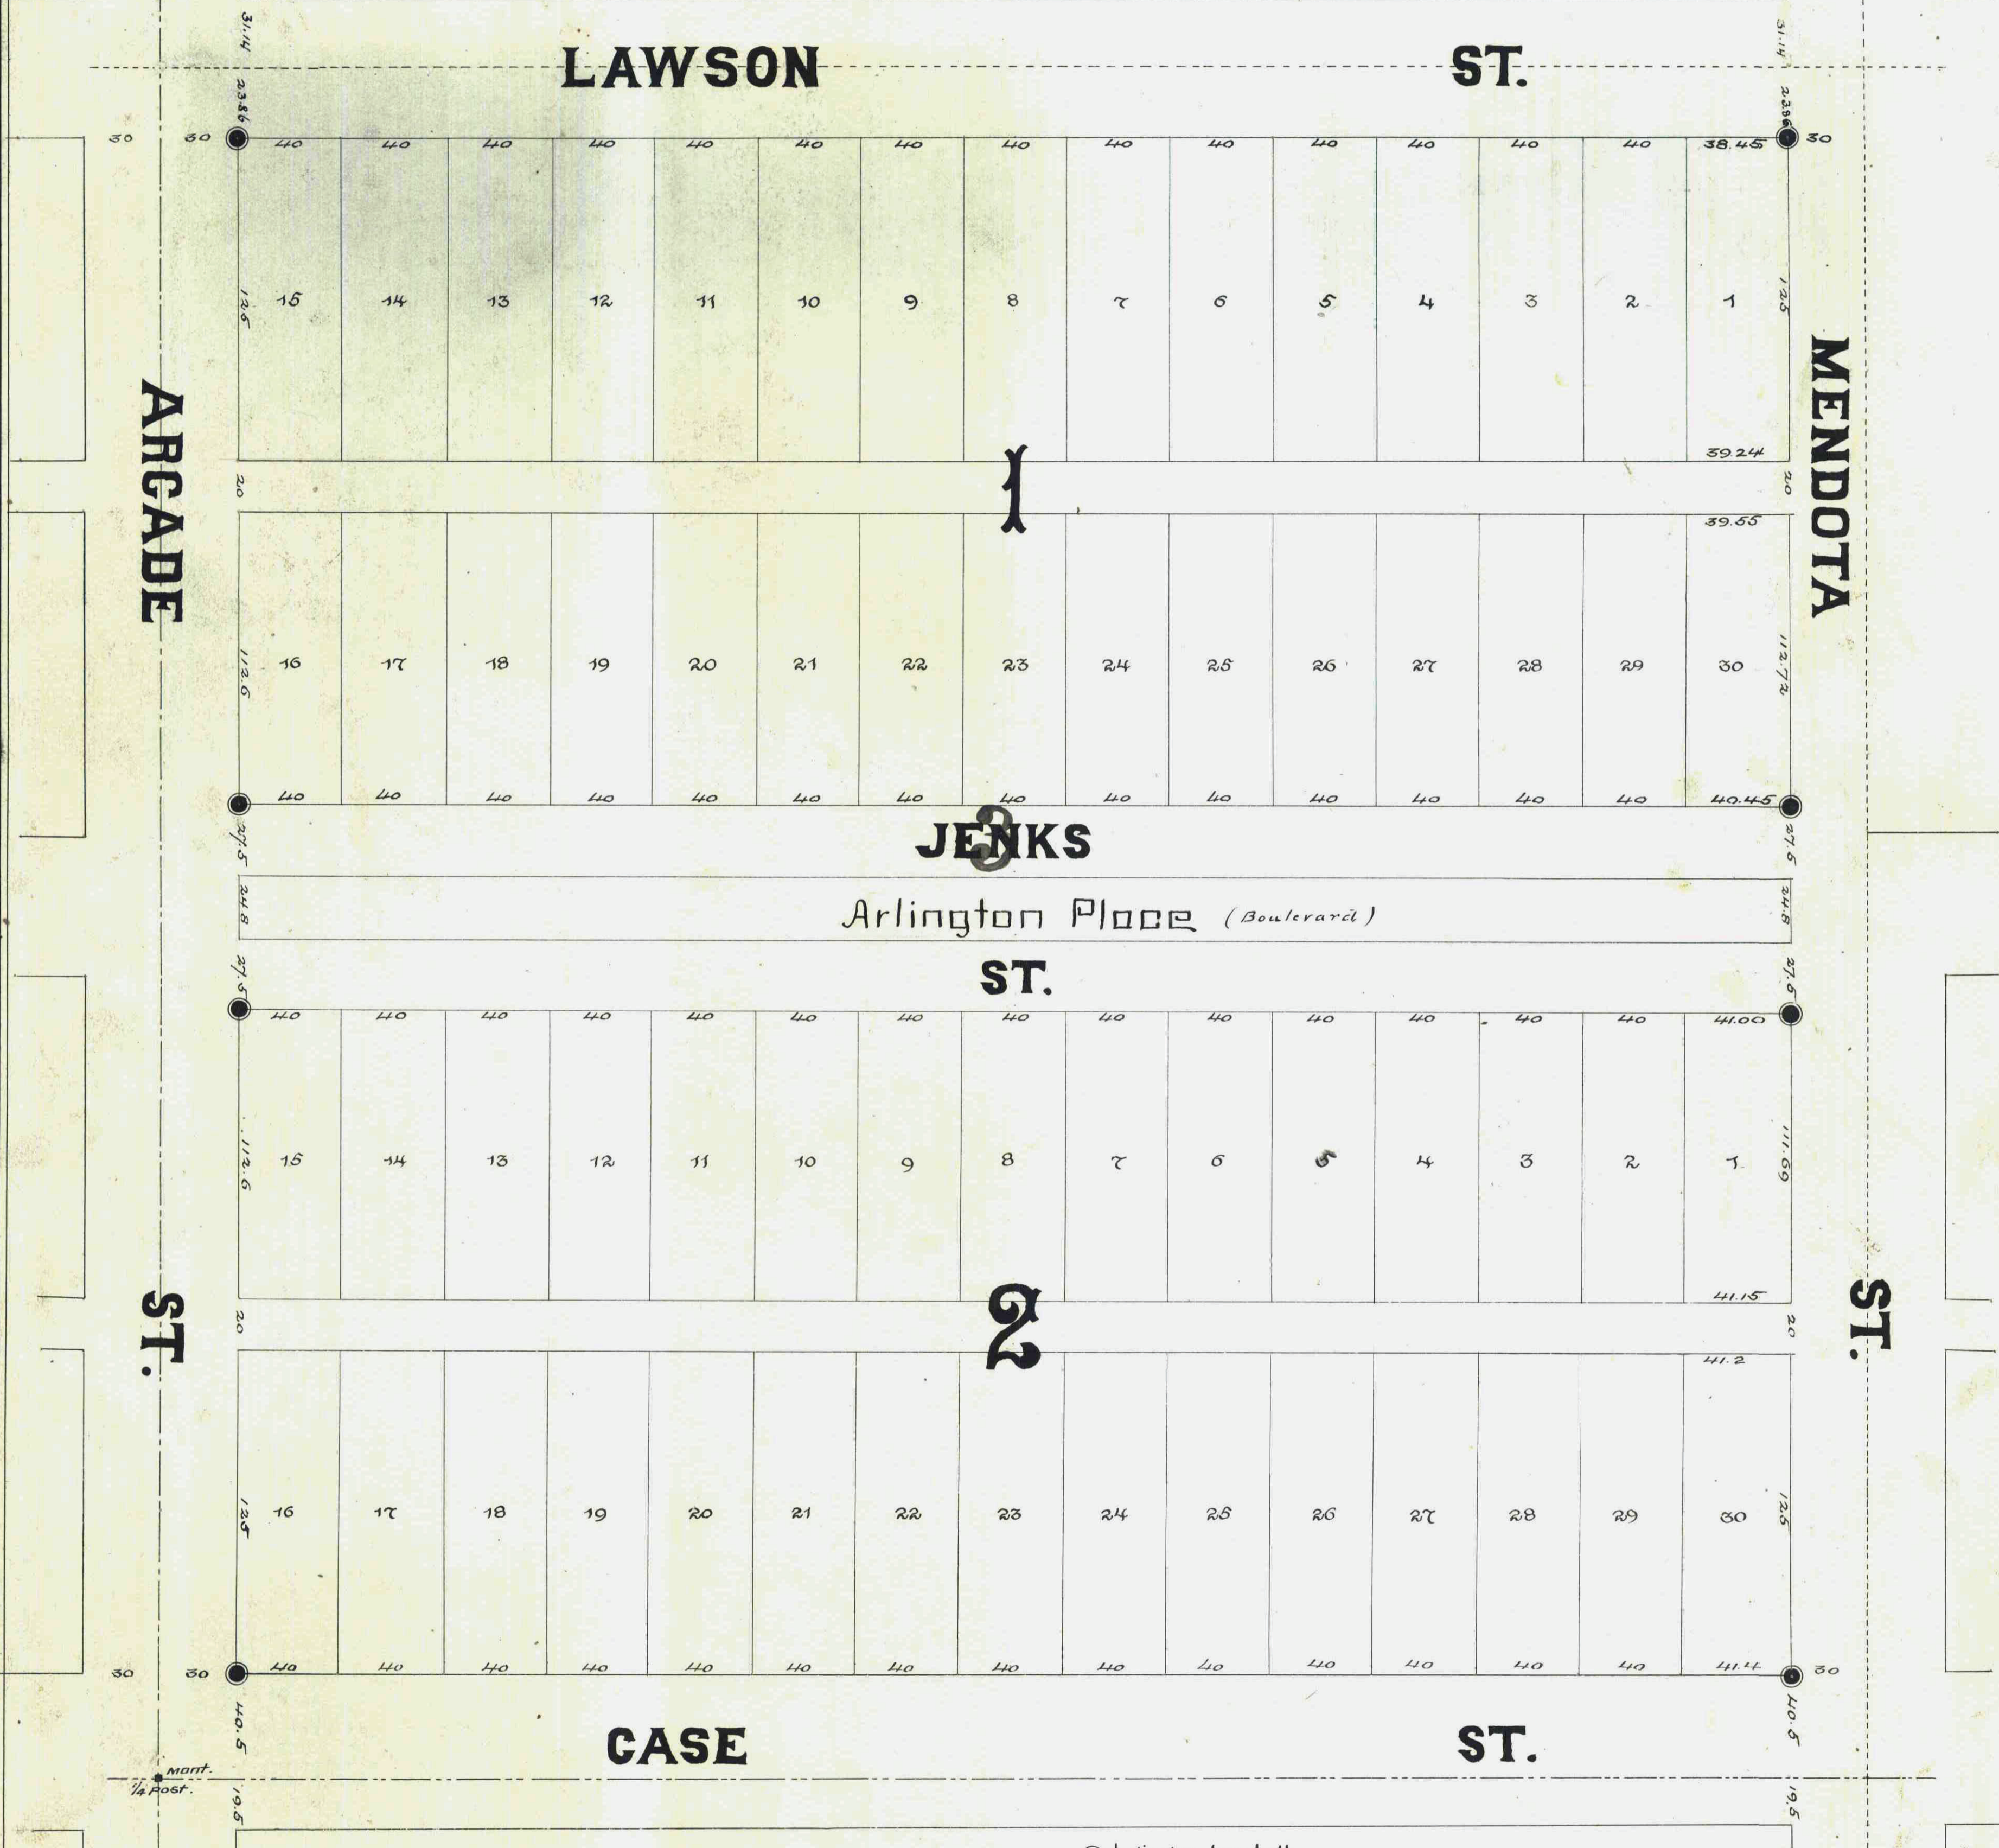

ARCADE ST.

MENDOTA ST.

ST.

ST.

CASE ST.

ST.

● Indicates Iron bolt

I, E. M. Mackubin, of the City of St. Paul, County of Ramsey, State of Minnesota; owner and proprietor of the south west quarter (SW¹/₄) of the South west quarter (SW¹/₄) of the North west quarter (NW¹/₄) of section twenty-eight (28), Township twenty-nine (29) Range twenty-two (22); do hereby certify that I have caused the same to be surveyed and platted as this map shows; and furthermore, that I do give and dedicate to the public and for the public use forever the boulevard, streets and alleys as shown hereon. In witness whereof I hereunto set my hand and seal this third day of August A. D. 1883

In presence of *Ellen M. Mackubin*
E. M. Mackubin
J. N. Gaudoy

County of Ramsey
State of Minnesota } S.S.
On this
3rd day of August A. D. 1883, personally appeared before me E. M. Mackubin, to me known to be the identical person who executed the foregoing certificate; and, acknowledged having executed the same of her own free will and accord. Witness my hand and Notarial seal.



J. N. Gaudoy
Notary Public
Ramsey Co.

We hereby certify to having surveyed and platted the within described property; and, have placed iron monuments as required by law, and that the same is correct.
Elmer Newell
Civil Engineers

Examined & Approved
St. Paul 6th day of Aug
A. D. 1883
W. A. Smith Engineer

Approved
St. Paul 4th day of Aug
A. D. 1883
Geo. Sturkey Plat Commissioner

Approved by the City Council of the
City of St. Paul Dec. 21, 1883.

Taxes paid & Transferred to City Clerk
Aug 25th 1883
J. McLeary County Auditor

