


STANICH HIGHLANDS

RAMSEY COUNTY, MINN.

o Indicates iron monument
Scale - 1 inch = 100 feet

R. C. Wolfgram
Surveyor

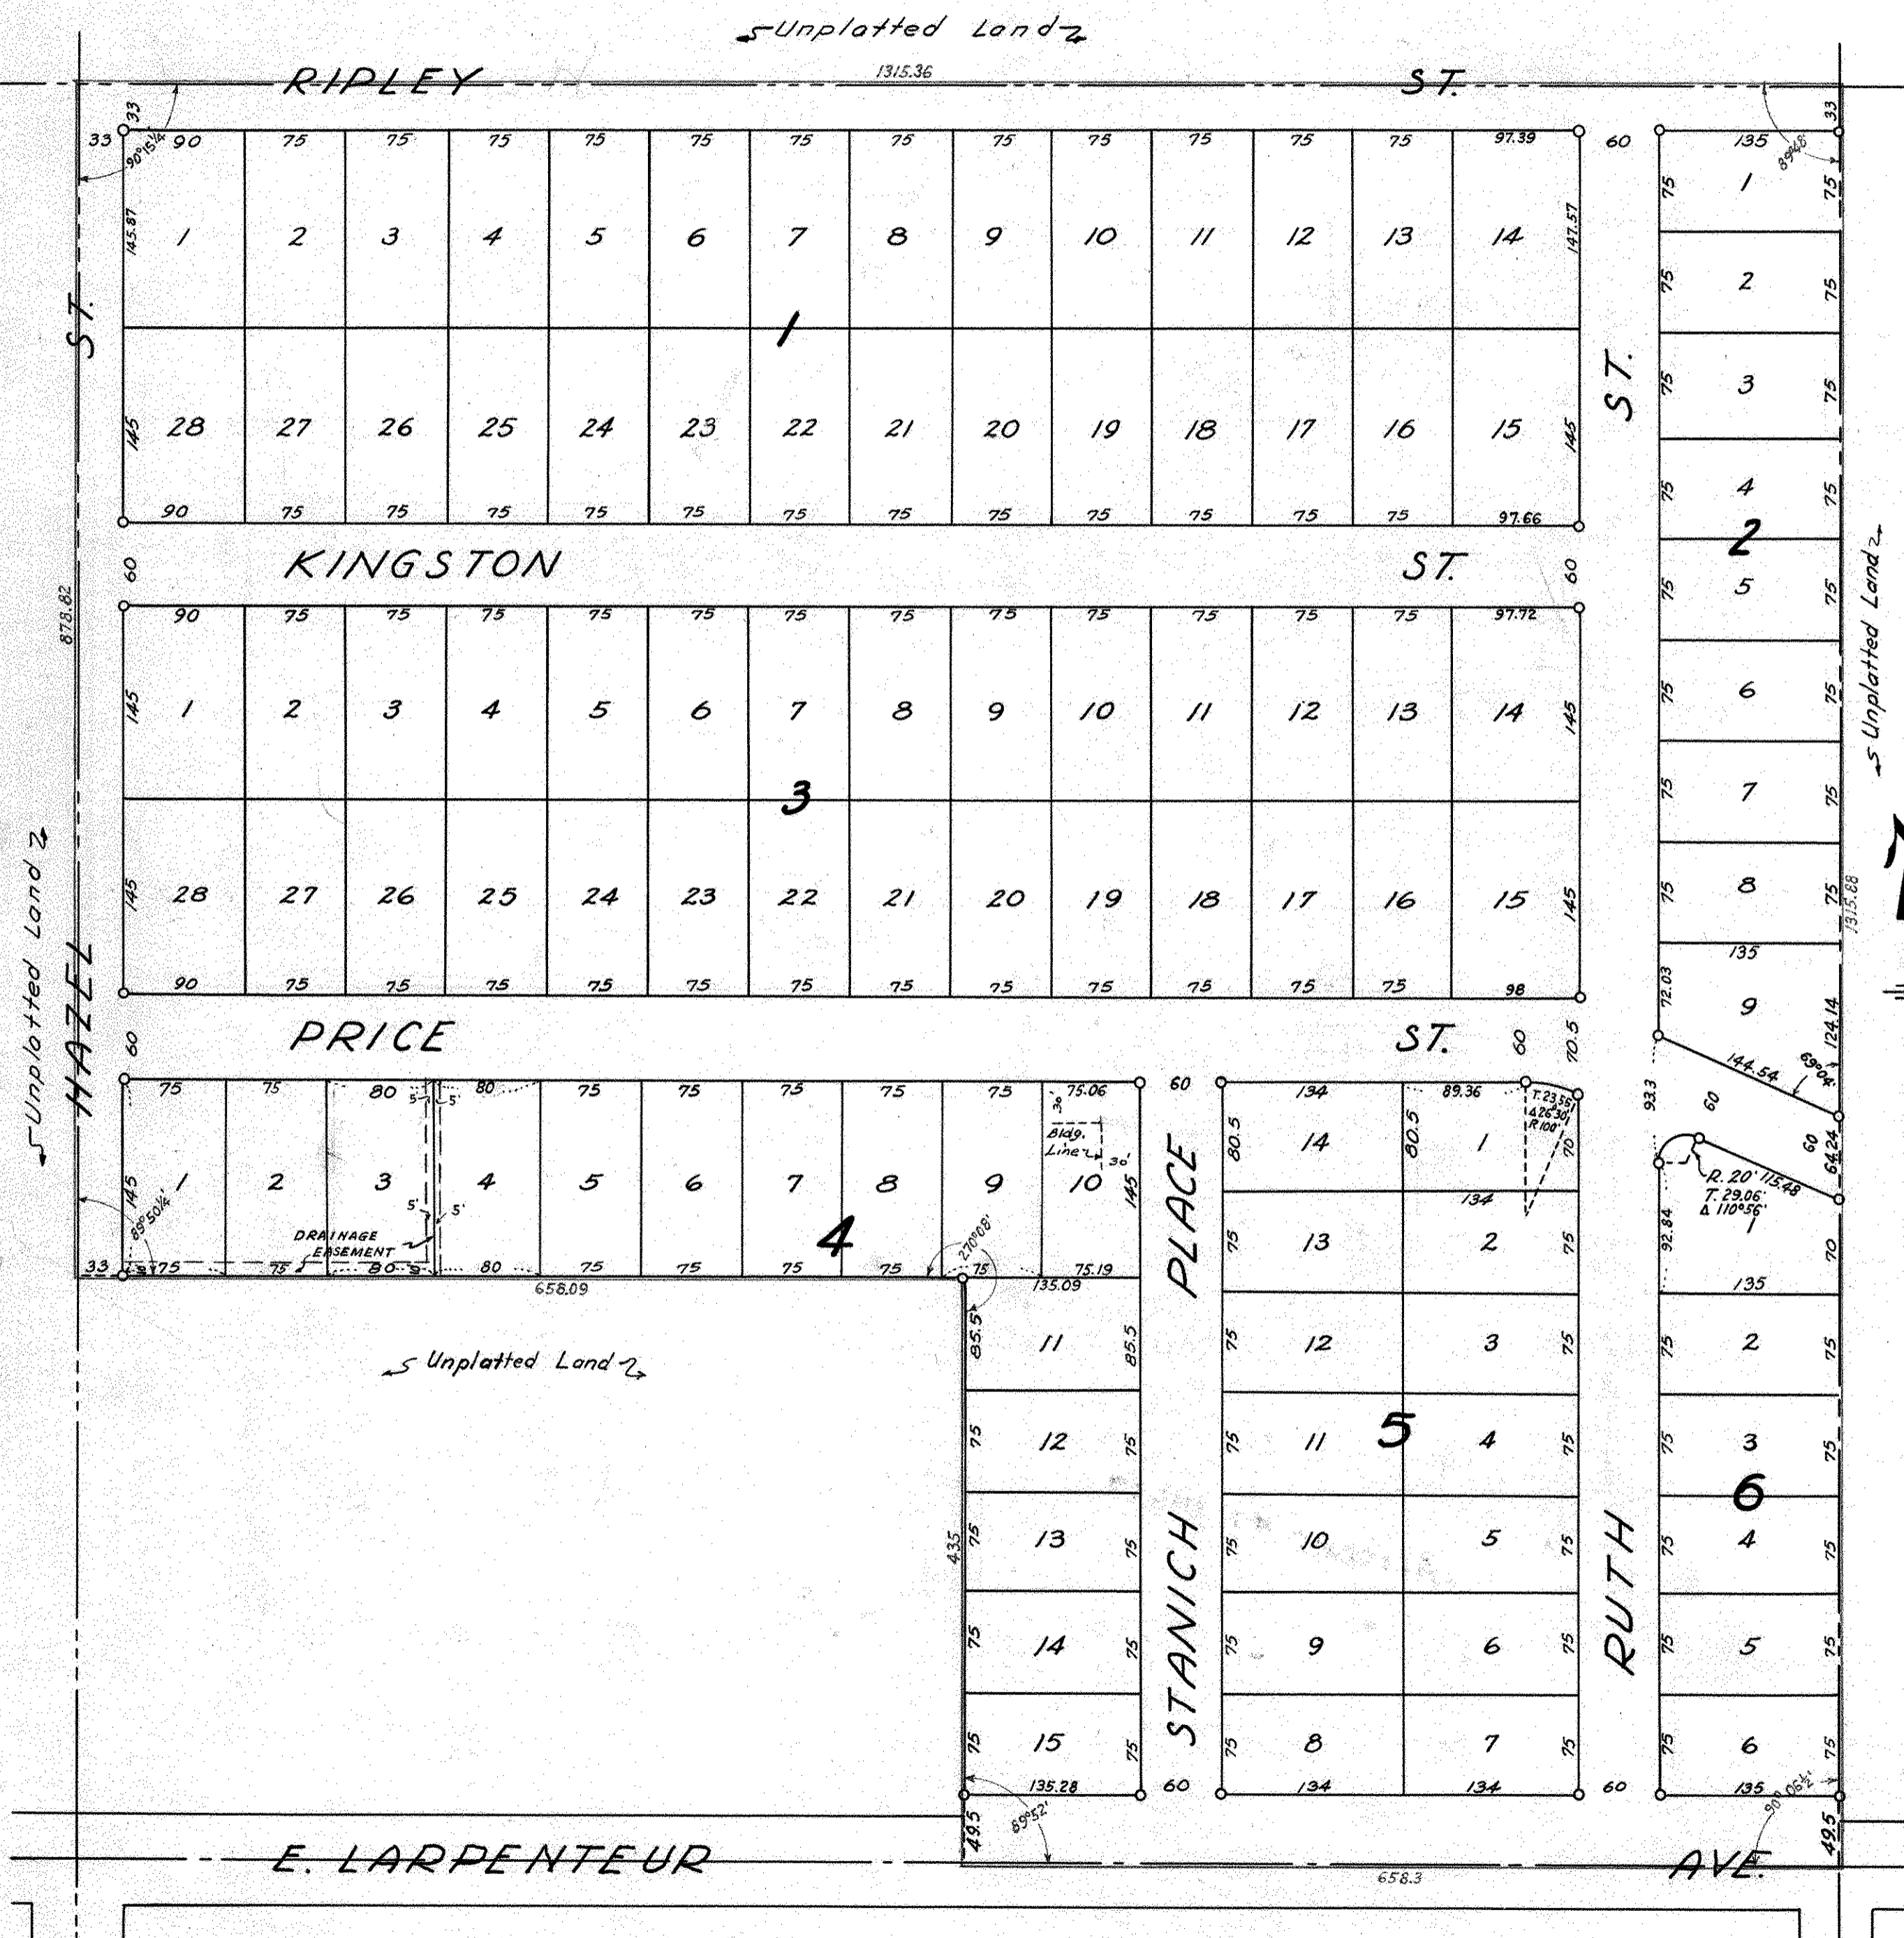

I hereby certify to having surveyed the property described on this plat as Stanich Highlands and have placed iron monuments at the corners as shown and the same is correct.
There is no low wet ground nor any traveled road or easement on or across same except as shown.

R. C. Wolfgram
Registered Surveyor
Minnesota Certificate No. 1340

State of Minnesota } s.s.
County of Ramsey }

On this 8th day of October A.D. 1952 before me the undersigned personally appeared R. C. Wolfgram, to me known to be the person described in and who executed the foregoing instrument and acknowledged that he executed the same as his free act and deed.

Stanley D. Gerber
Notary Public, Ramsey County, Minnesota
My commission expires April 23, 1953

This is to certify that St. Paul Investment Company, a Minnesota corporation, owner of that tract of land in Section 14, Township 29, Range 22, according to the United States Government Survey thereof described as the Southeast quarter (S.E. 1/4) of the Southwest quarter (S.W. 1/4) of said section, except the South 435 feet of the West one-half (W. 1/2) of said Southeast quarter (S.E. 1/4) of the Southwest quarter (S.W. 1/4), has caused the same to be surveyed and platted and hereafter known as Stanich Highlands as shown by this plat, and hereby dedicates to the public and for the public use forever all streets, avenues, places and drainage easements as shown.

Witness our hand and seal this 9th day of October AD 1952
In presence of

Monty J. Blomquist
Perry M. Wilson Jr.

By Donald B. Smith
Its President
By George A. Stanich
Its Treasurer

State of Minnesota } s.s.
County of Ramsey }

On this 9th day of October A.D. 1952 before me appeared Donald B. Smith and George A. Stanich, who each being duly sworn did say that they are respectively the President and the Treasurer of St. Paul Investment Company, a Minnesota Corporation, the corporation named in the foregoing instrument and the seal affixed to same instrument is the corporate seal of said corporation, and that said instrument was signed and sealed in behalf of said corporation by authority of its Board of Directors, and said President and said Treasurer acknowledged said instrument to be the free act and deed of said corporation.

M. J. Blomquist
Notary Public, Ramsey County, Minnesota
My Commission expires May 10, 1954

Accepted and approved by the Township Board of New Canada Township
J. Ericson - Oct. 28 1952
Clerk of Township

Accepted and approved this 24th day of October A.D. 1952

C. O. Loehs
Abel D. Crumpton } Plat Commission
Hubert S. West }
Miller Rosen } Commissioner of Public Works

Accepted and approved by the Board of County Commissioners this 3 day of November A.D. 1952, Ramsey County, Minnesota
Gene P. Merrill
County Auditor, Ramsey County, Minnesota