

SANTUCCI ADDITION


ST PAUL MINN.

1295126

SCALE 1 INCH = 50 FEET
O INDICATES IRON

W.F. BRETTSCHEIDER, REG. SURVEYOR No. 931

M. STARKS ADD. UNPLATTED

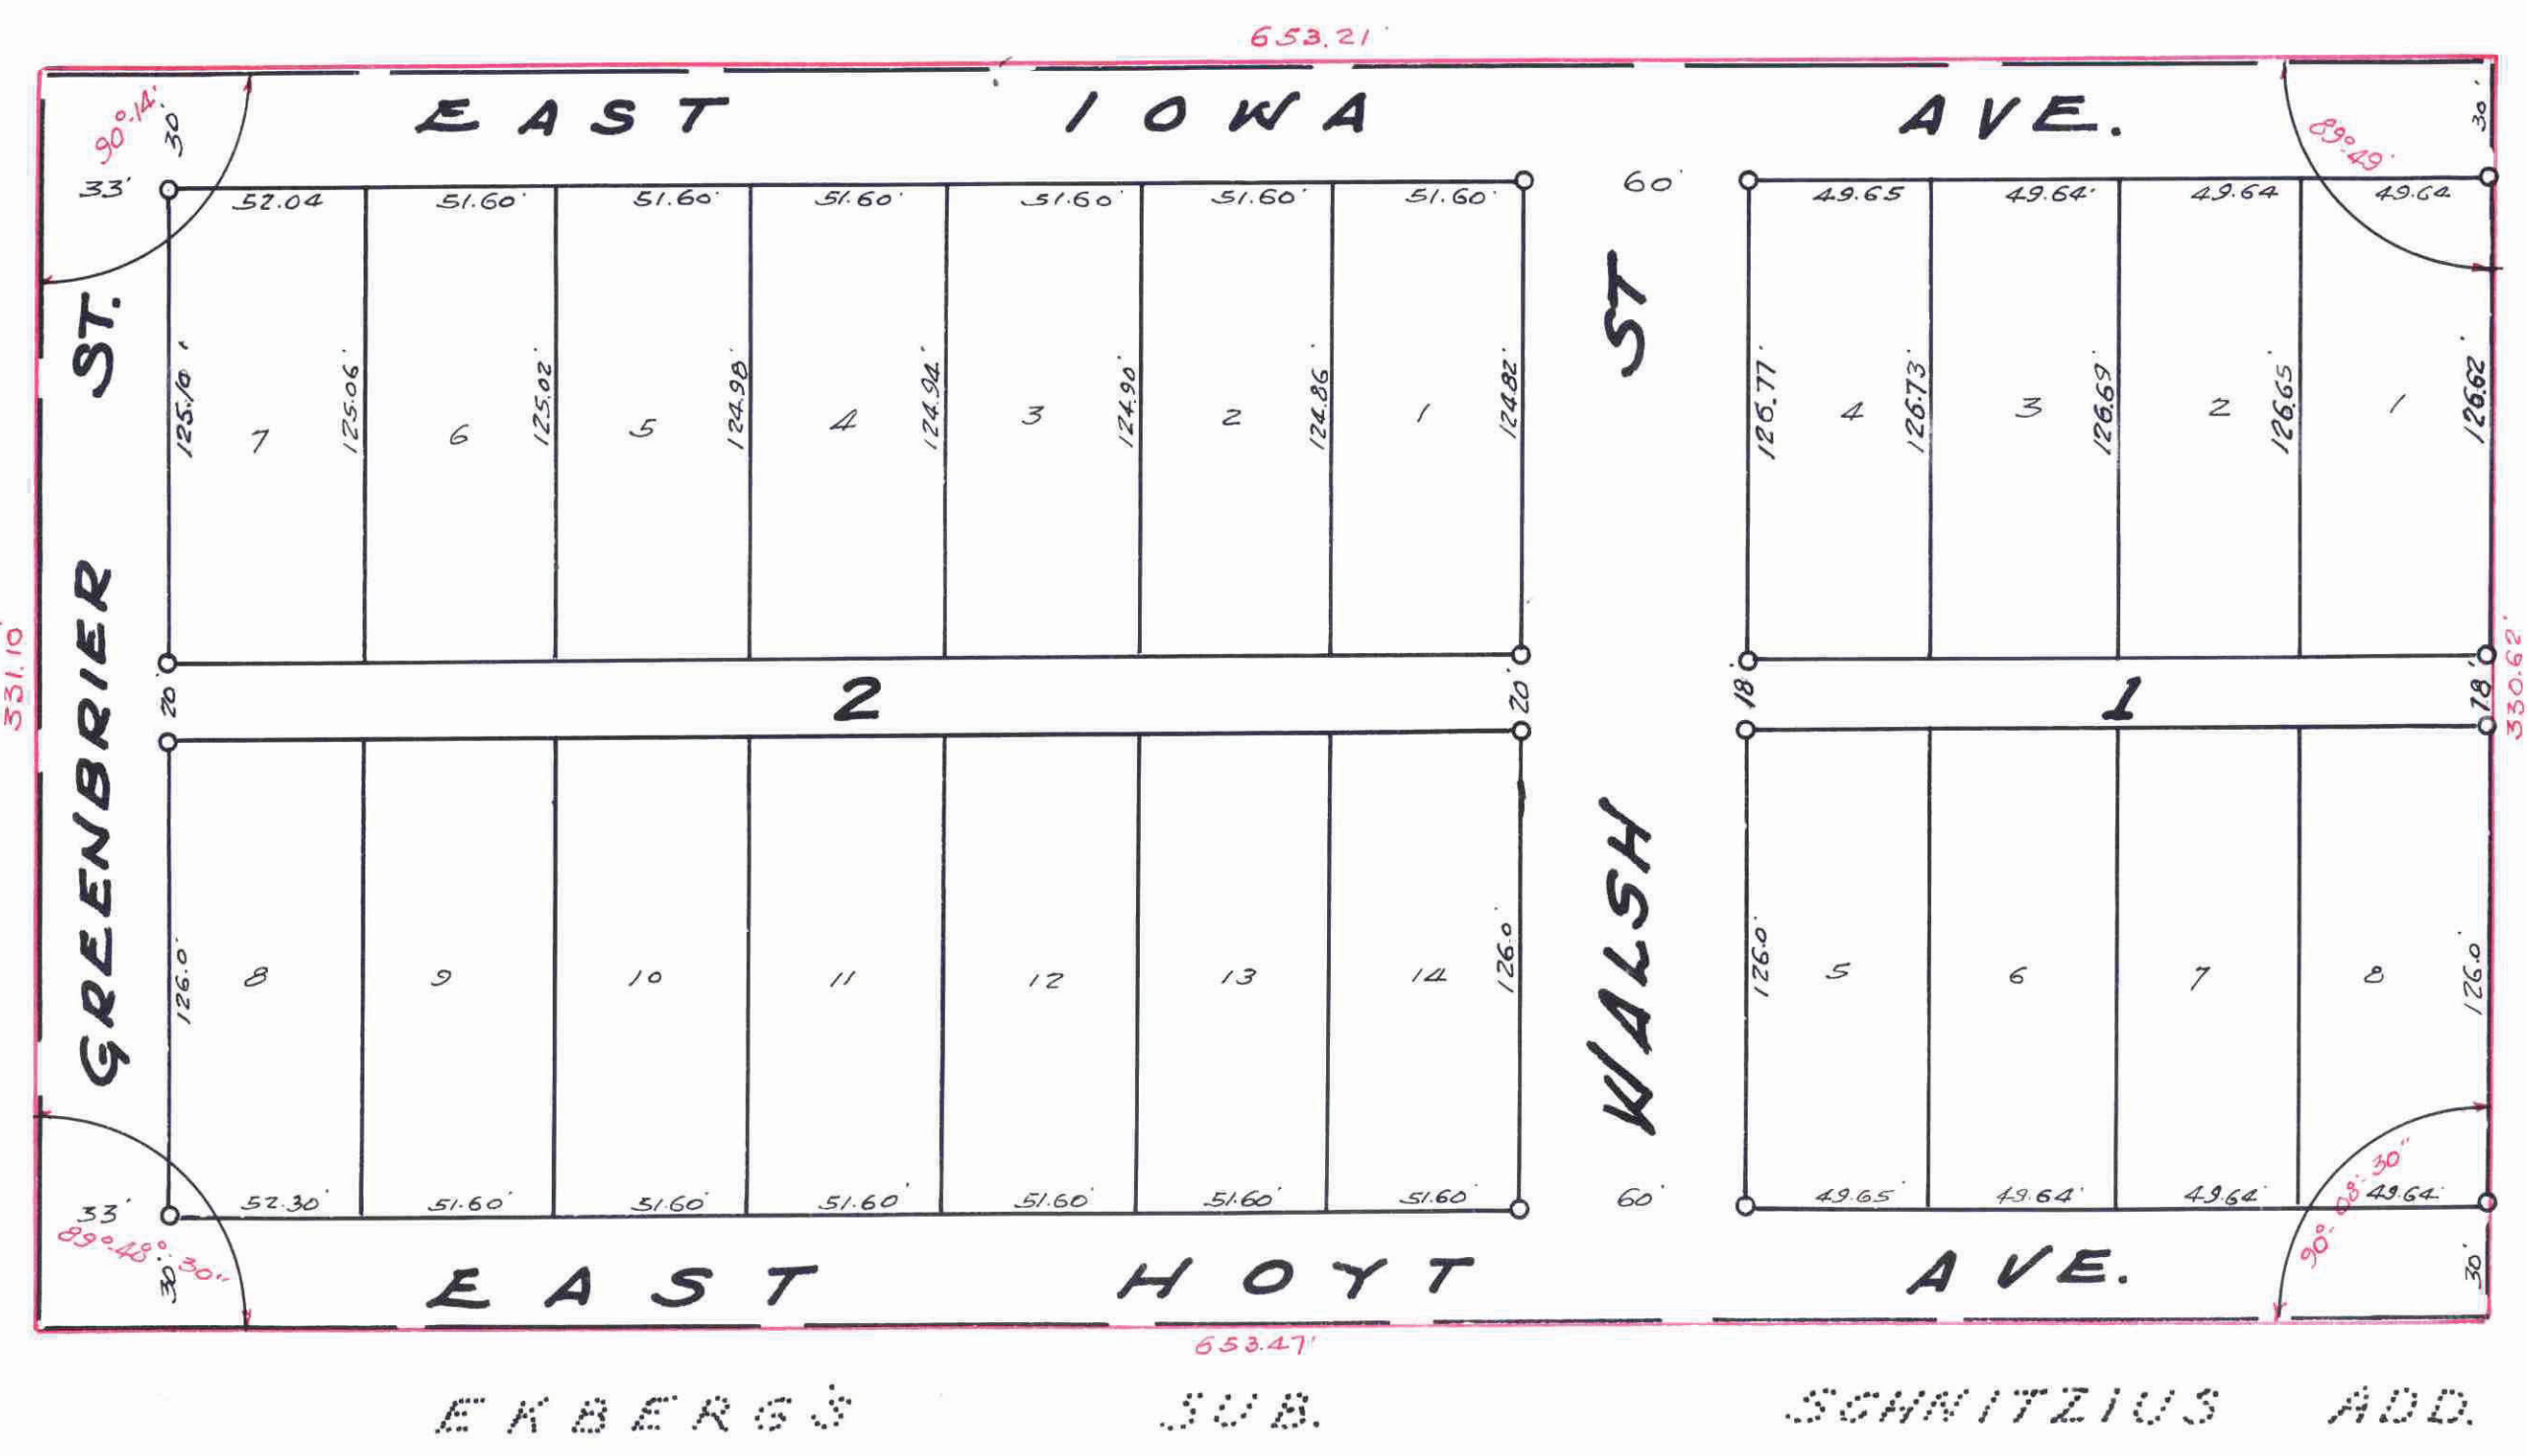

NORTH

I hereby certify to having surveyed the property described on this plat as Santucci Addition and have placed irons at the corners as shown and the same is correct. There is no low wet ground nor any traveled road or easement on or across same except as shown.

W. F. Brettschneider
Registered Surveyor
Minnesota Certificate No. 931

State of Minnesota } ss.
County of Ramsey } On this 27th day of October A.D. 1952 before me the undersigned personally appeared W. F. Brettschneider to me known to be the person in and who executed the foregoing instrument and acknowledged that he executed the same as his free act and deed.

C. M. Speranza
Notary Public, Ramsey County, Minnesota
My Commission expires _____

This is to certify that I, Pasqualina Santucci, a widow, owner of the South five (5.5) acres of Westerly one-half (1/2) of Southerly one-half (1/2) of Northeasterly one-quarter (1/4) of Northeasterly one-quarter (1/4) of Section twenty (20), Township twenty-nine (29) Range twenty-two (22), Ramsey County, Minnesota, subject to Streets as opened under Council File No. 143816, Recorded in 60 Plans 11, on file in Register of Deeds office, Ramsey County, Minnesota, have caused the same to be surveyed and platted and hereafter known as Santucci Addition as shown by this plat, and hereby dedicate to the public and for public use forever all Streets, Avenues and Alleys as shown.

Witness my hand and seal, this 27th day of October A.D. 1952.

In presence of
C. M. Speranza
Pasqualina Santucci
W. F. Brettschneider

State of Minnesota } ss.
County of Ramsey } On this 27th day of October A.D. 1952, before me the undersigned personally appeared Pasqualina Santucci to me known to be the person described in and who executed the foregoing instrument and acknowledged that she executed the same as her free act and deed.

C. M. Speranza
Notary Public, Ramsey County, Minn.
My commission expires _____

Accepted by the Council Nov 1 A.D. 1952
Approved Nov 1 A.D. 1952

Accepted and approved this 5th day of November A.D. 1952.
Herbert J. West
Alfred D. Crumpton Plat Commission
C. V. Fochs
William R. Rasmussen Commissioner of Public Works.

STATE OF MINNESOTA } ss.
County of Ramsey }
Office of the Register of Deeds
This is to certify that the within instrument was filed for record in this office at St. Paul on the 10 day of Nov. A. D. 1952, at 3 o'clock P. M., and that the same was duly recorded in Book 63 of Town plats Page 6
V. C. Bernhard
Register of Deeds
By E. H. Zimmerman
Deputy

This plat document is an UNOFFICIAL copy of a Subdivision Plat or Registered Land Survey and is made available for information purposes only.
To obtain an official copy please contact the Ramsey County Recorder's Office.

Taxes for the year 1951 on the lands described herein PAID
NOV 10 1952
M. OBST, Treasurer
RAMSEY COUNTY MINNESOTA

TAXES PAID AND TRANSFER ENTERED
NOV 10 1952
EUGENE A. MONICK, Auditor
RAMSEY COUNTY MINN.

NOV 17 1952
Johnson

1295126

WELTON GROVE PLAT 3