


SUNNYDALE

RAMSEY COUNTY, MINNESOTA.

o Indicates iron monument. Scale 1 inch=100 feet.

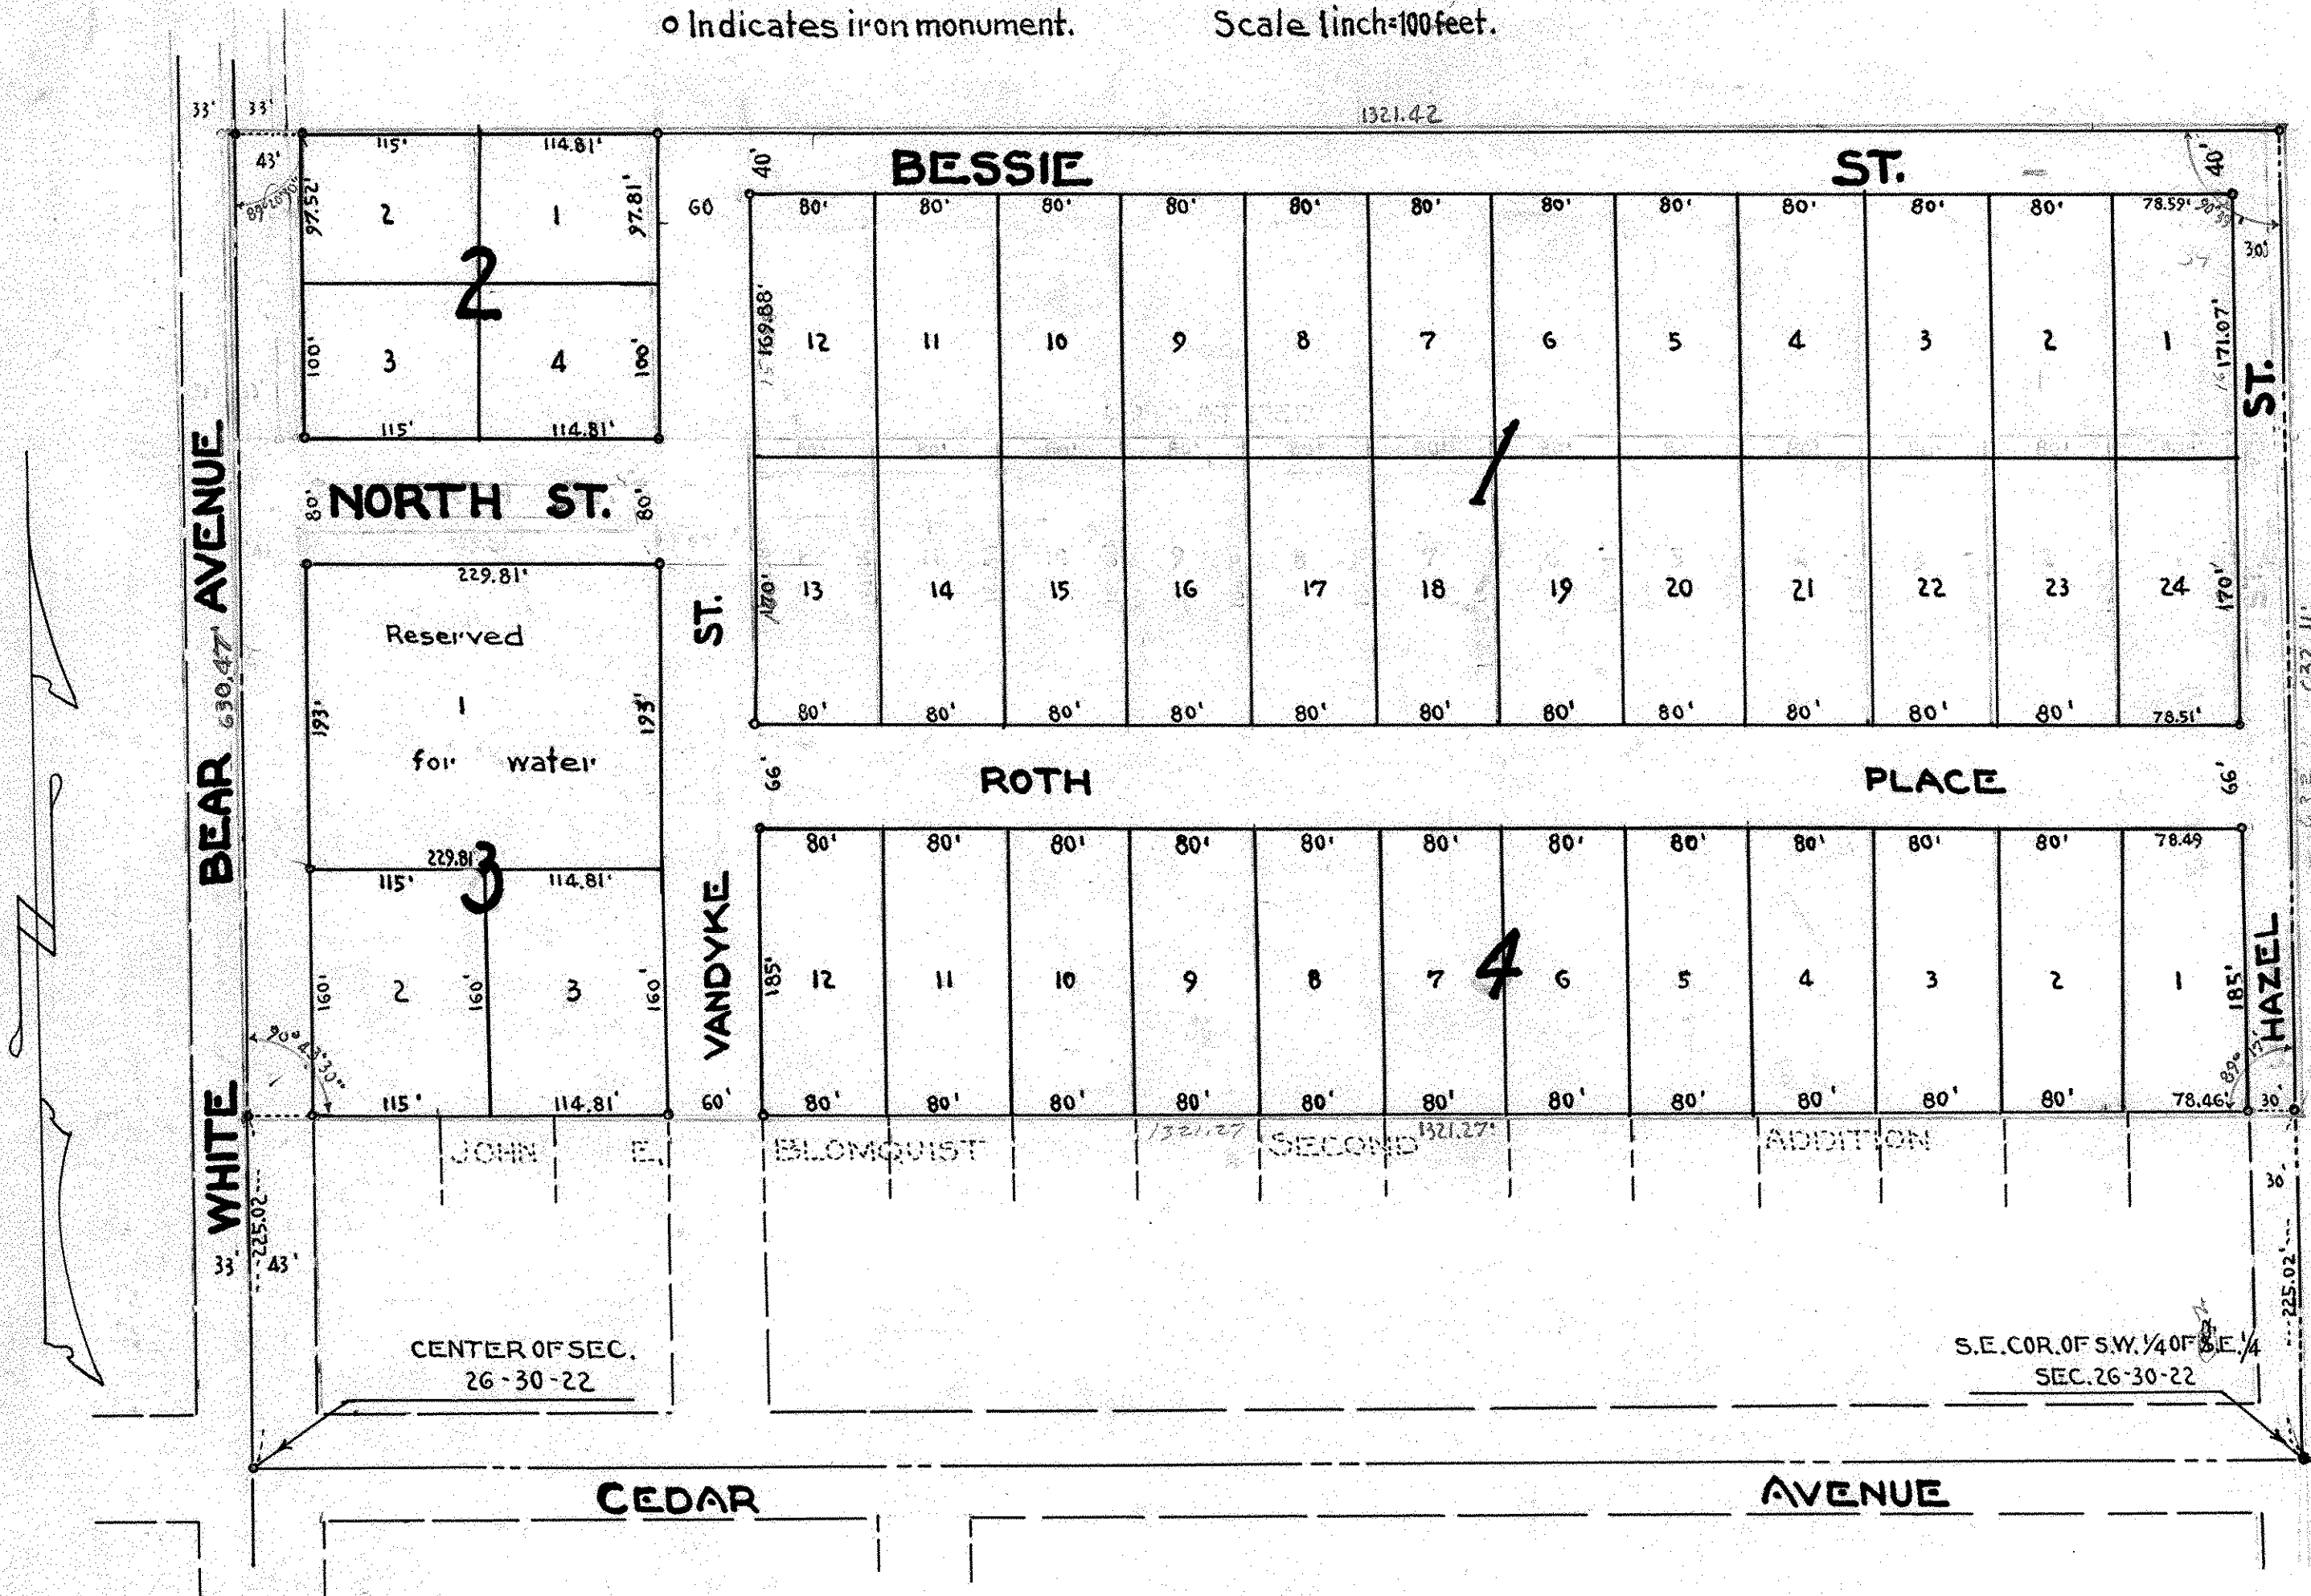

This is to certify that we, Donald E. Johnson and Rose M. Johnson, husband and wife, owners of: the South twenty-six (26) acres of the West one-half (W 1/2) of the Northeast quarter (N.E. 1/4) of Section twenty-six (26) Township thirty (30) North, Range twenty-two (22) West, except the South two hundred twenty-five (225) feet thereof, have caused the same to be surveyed and platted and hereafter known as - SUNNYDALE - as shown by this plat and we hereby dedicate to the public and for the public use forever all streets, avenues, roads and places as shown.

Witness our hands and seal this 21st day of Nov. A.D. 1952.

In presence of

Donald E. Johnson
Rose M. Johnson

STATE OF MINNESOTA }
 COUNTY OF RAMSEY } S.S. On this 21st day of Nov. A.D. 1952,
 before me the undersigned personally appeared Donald E. Johnson and Rose M. Johnson, husband and wife, to me known to be the persons described in and who executed the foregoing instrument and acknowledged that they executed the same as their free act and deed.

Donald D. Carley
 Notary Public, Ramsey County, Minnesota.
 My Commission expires March 3, 1956

I hereby certify to having surveyed the property described on this plat as - SUNNYDALE - and have placed iron monuments at the corners as shown and the same is correct. There is no low wet ground nor any travelled road or easement on or across same except as shown.

Milner W. Carley
 Registered Surveyor.
 Minnesota Certificate No. 855.

STATE OF MINNESOTA }
 COUNTY OF RAMSEY } S.S. On this 6th day of November A.D. 1952
 before me the undersigned personally appeared Milner W. Carley to me known to be the person described in and who executed the foregoing instrument and acknowledged that he executed the same as his free act and deed.

Donald D. Carley
 Notary Public, Ramsey County, Minnesota.
 My Commission expires March 3, 1956

Accepted and approved this 3rd day of December A.D. 1952.

Herbert S. West
Abraham D. Crawford
C. D. Locks } Plat Commission.
Frank D. Margitelli
 COMMISSIONER OF PUBLIC WORKS.

Accepted and approved by the Town Board of White Bear Township
 This 6th day of November 1952.
Herman P. Hansen
 TOWN CLERK.

Accepted and approved by the Ramsey County Board of Commissioners.
 This 8th day of December 1952.
Efene Amonick
 COUNTY AUDITOR.