


SAVAGE LAKE HOMESITES.

NEW CANADA TOWNSHIP, RAMSEY COUNTY, MINNESOTA.

○ Indicates Iron Monument

Scale 1 inch = 100 feet

MILNER W. CARLEY & SON
CIVIL ENGINEERS & SURVEYORS.

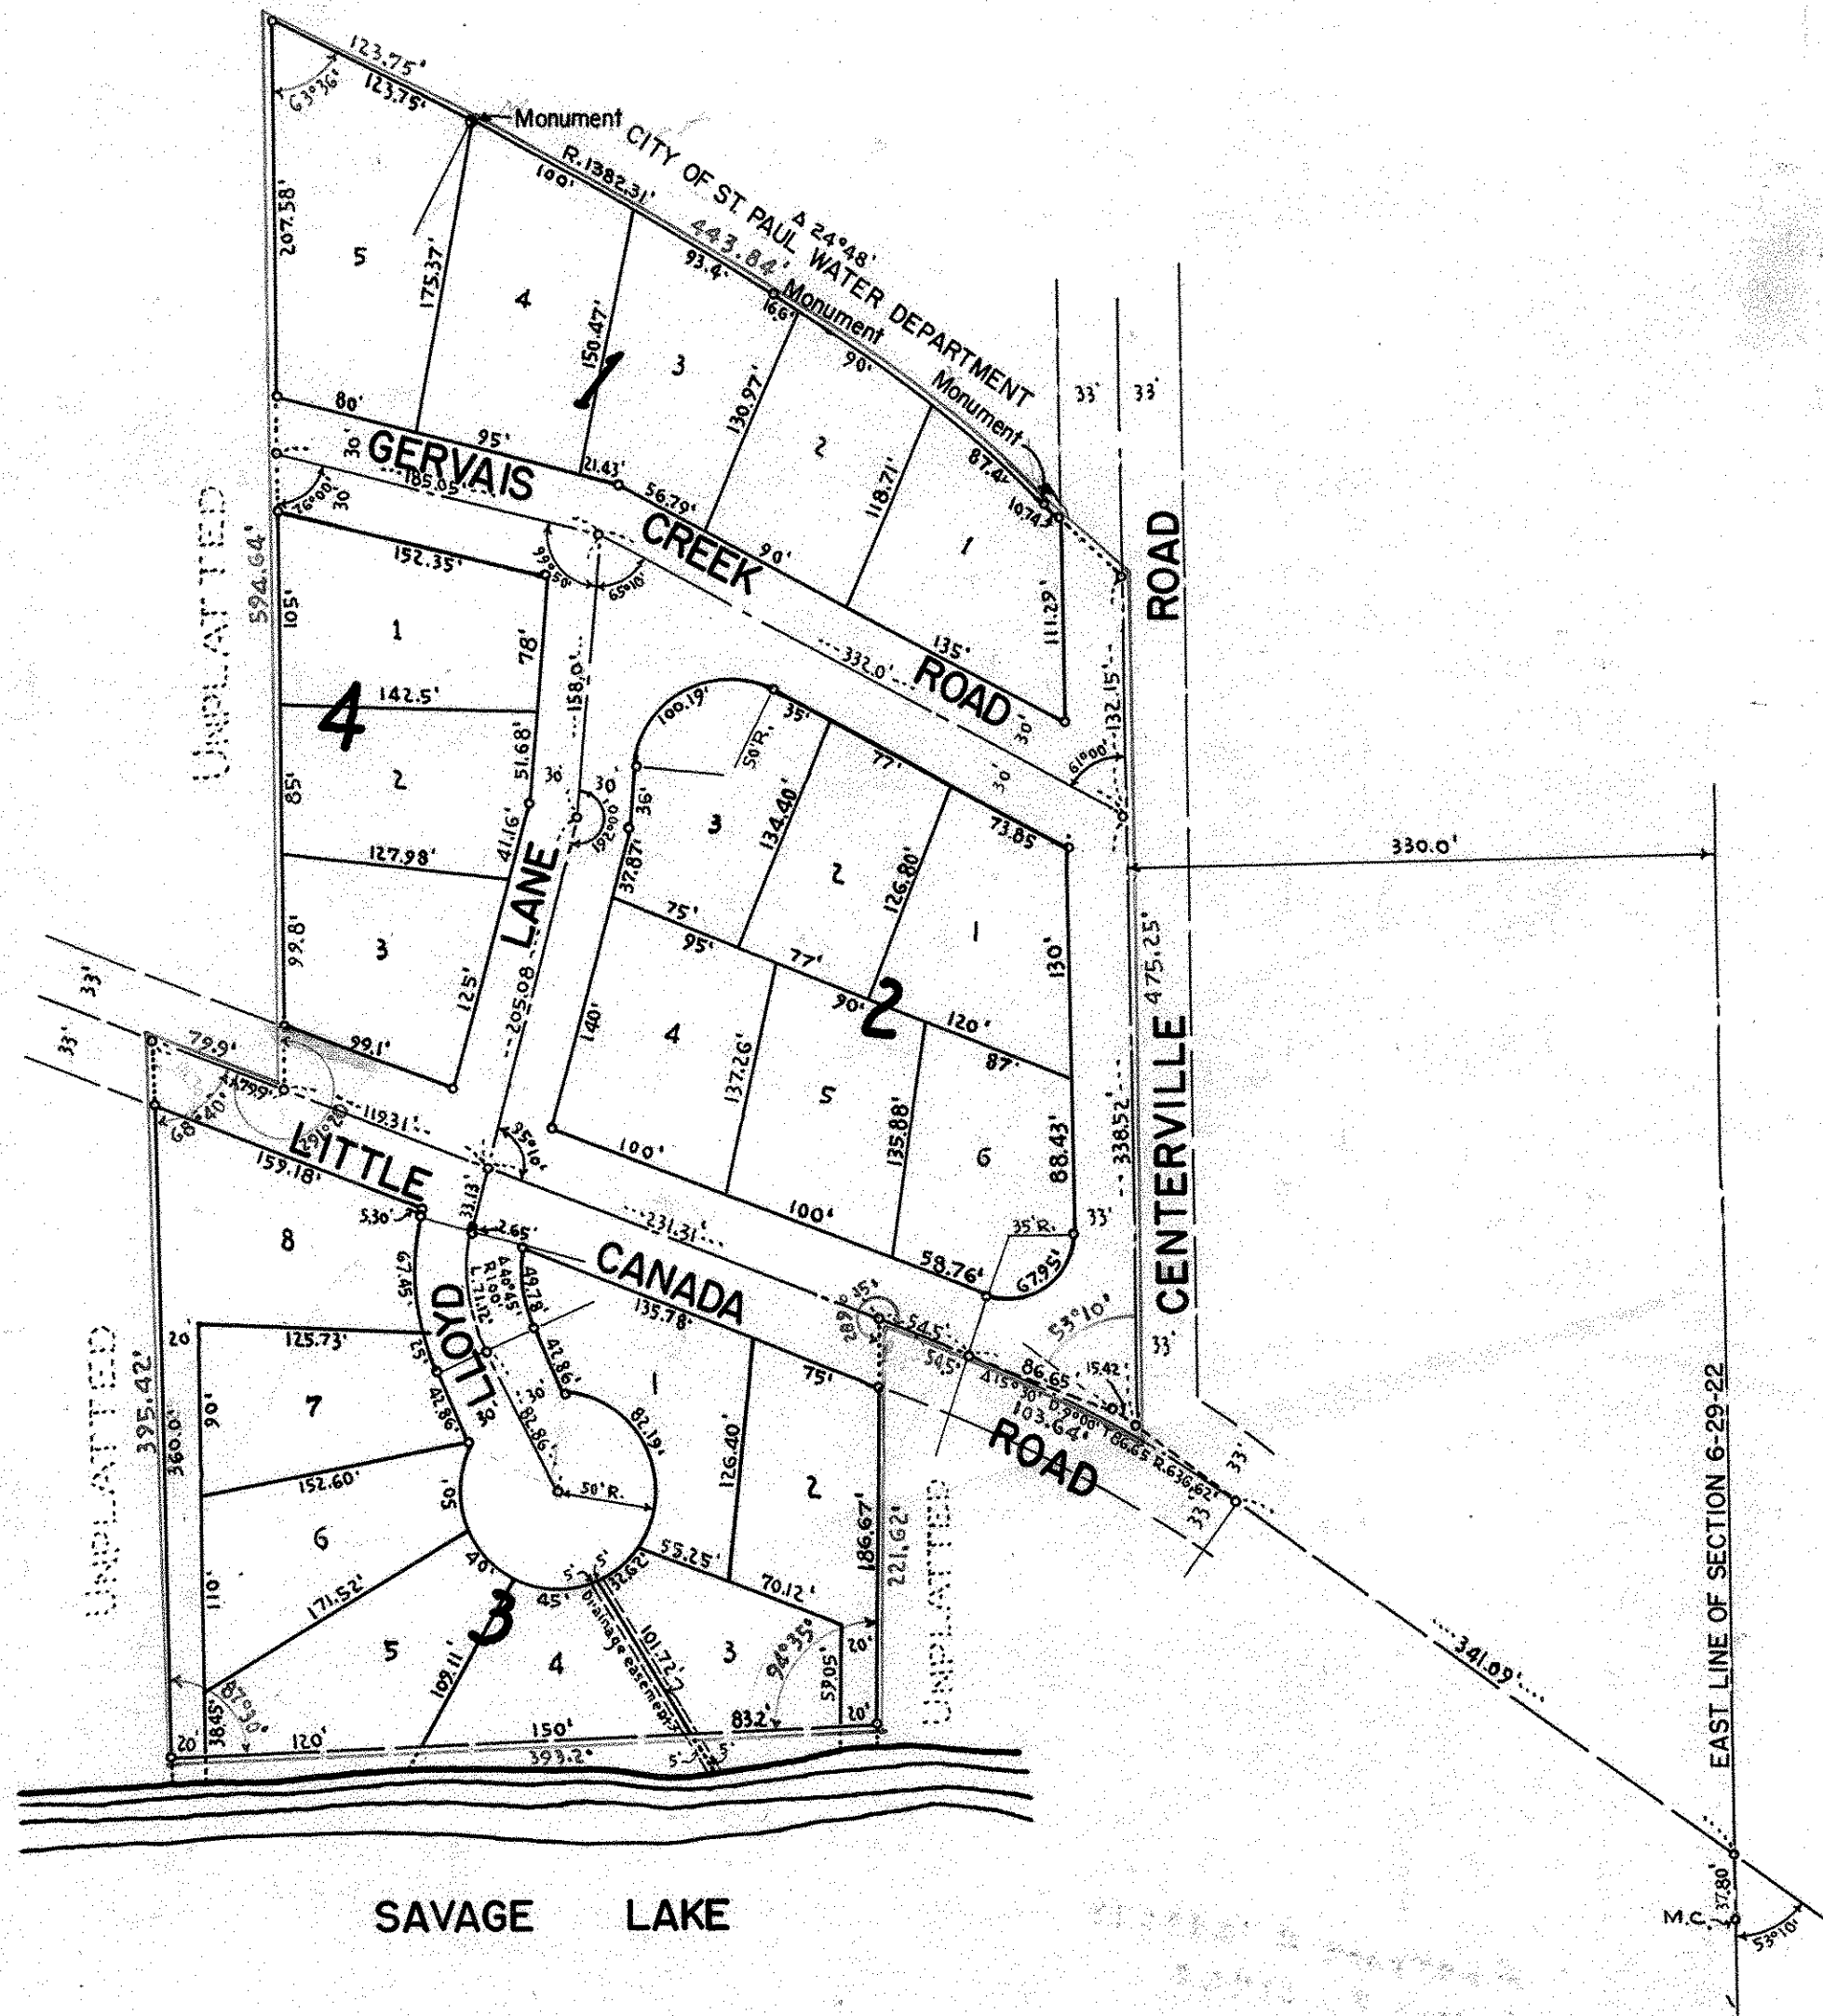

SAVAGE LAKE

I hereby certify to having surveyed the property described on this plat as SAVAGE LAKE HOMESITES and have placed iron monuments at the corners as shown and the same is correct. There is no low wet ground nor any travelled road or easement or across same except as shown.

Milner W. Carley
Registered Surveyor
Minnesota Certificate No. 855.

State of Minnesota S.S. On this 14th day of Dec. A.D. 1952
County of Ramsey before me the undersigned personally appeared Milner W. Carley to me known to be the person described in and who executed the foregoing instrument and acknowledged that he executed the same as his free act and deed.

Donald S. Carley
Notary Public, Ramsey County, Minnesota.
My Commission expires Mar 3 1954

Accepted and approved by the Township Board of New Canada Township this 17th day of December 1952
H. Ericson
Town Clerk.

This is to certify that we George Racine and Anna O. Racine, husband and wife, Noel Racine and Agnes L. Racine, husband and wife, Douglas Racine and Alice C. Racine, husband and wife, Harold Racine and Bernice V. Racine, husband and wife, owners of the following described property to wit: Commencing at the Southwest corner of the East fifty-three (53) rods of the Southeast one-quarter (SE $\frac{1}{4}$) of Section six (6), Town twenty-nine (29), Range twenty-two (22) West; thence North to a point in the center of the Little Canada road (formerly St. Paul Kettle River road) which point is the Southwest corner of land conveyed to Louis Gagnier in 235 Deeds 622; thence Easterly along the centerline of said road seventy-nine and nine-tenths (79.9) feet to the Southeast corner of land conveyed to said Louis Gagnier; thence North along the East line of land conveyed to said Louis Gagnier to the center of Gervais Creek which runs through said Southeast one-quarter (SE $\frac{1}{4}$); thence Easterly along the center of said Creek to the East line of the West thirty-three (33) rods of the aforesaid East fifty-three (53) rods; thence South to the center of the said St. Paul Kettle River Road; thence Northwesterly along the centerline of said Kettle River Road to a point one hundred one and twenty-five hundredths (101.25) feet Westerly from Westerly line of lot 26, St. John's City produced; thence South to the South line of said Southeast one-quarter (SE $\frac{1}{4}$); thence West to the point of beginning except Water Works right of way have caused the same to be surveyed and platted and hereafter known as SAVAGE LAKE HOMESITES as shown by this plat and we hereby dedicate to the public and for the public use forever all streets, roads, and avenues as shown.

Witness our hands and seal this 12th day of December A.D. 1952

In presence of
Geo E Stenger
Geo E Stenger

| | |
|--------------------------|-------------------|
| <i>George Racine</i> | George Racine |
| <i>Anna O Racine</i> | Anna O Racine |
| <i>Noel Racine</i> | Noel Racine |
| <i>Agnes L. Racine</i> | Agnes L. Racine |
| <i>Douglas Racine</i> | Douglas Racine |
| <i>Alice C. Racine</i> | Alice C. Racine |
| <i>Harold Racine</i> | Harold Racine |
| <i>Bernice V. Racine</i> | Bernice V. Racine |

State of Minnesota S.S. On this 14th day of Dec 1952 before me the undersigned personally appeared George Racine and Anna O. Racine, husband and wife, Noel Racine and Agnes L. Racine, husband and wife, Douglas Racine and Alice C. Racine, husband and wife, Harold Racine and Bernice V. Racine, husband and wife, to me known to be the persons described in and who executed the foregoing instrument and acknowledged that they executed the same as their free act and deed.

Geo E Stenger
Notary Public, Ramsey County, Minnesota
My Commission expires July 31 1954

Accepted and approved this 29th day of December A.D. 1952

Herbert S. West
Abraham D. Crapston Plat Commission
C. D. Johns
Frank J. Marzetti Commissioner of Public Works

Accepted and approved by the Board of Ramsey County Commissioners this 5th day of January A.D. 1953
Eugene Almonick
County Auditor