


BERNHEIMER'S ADD. TO SAINT PAUL

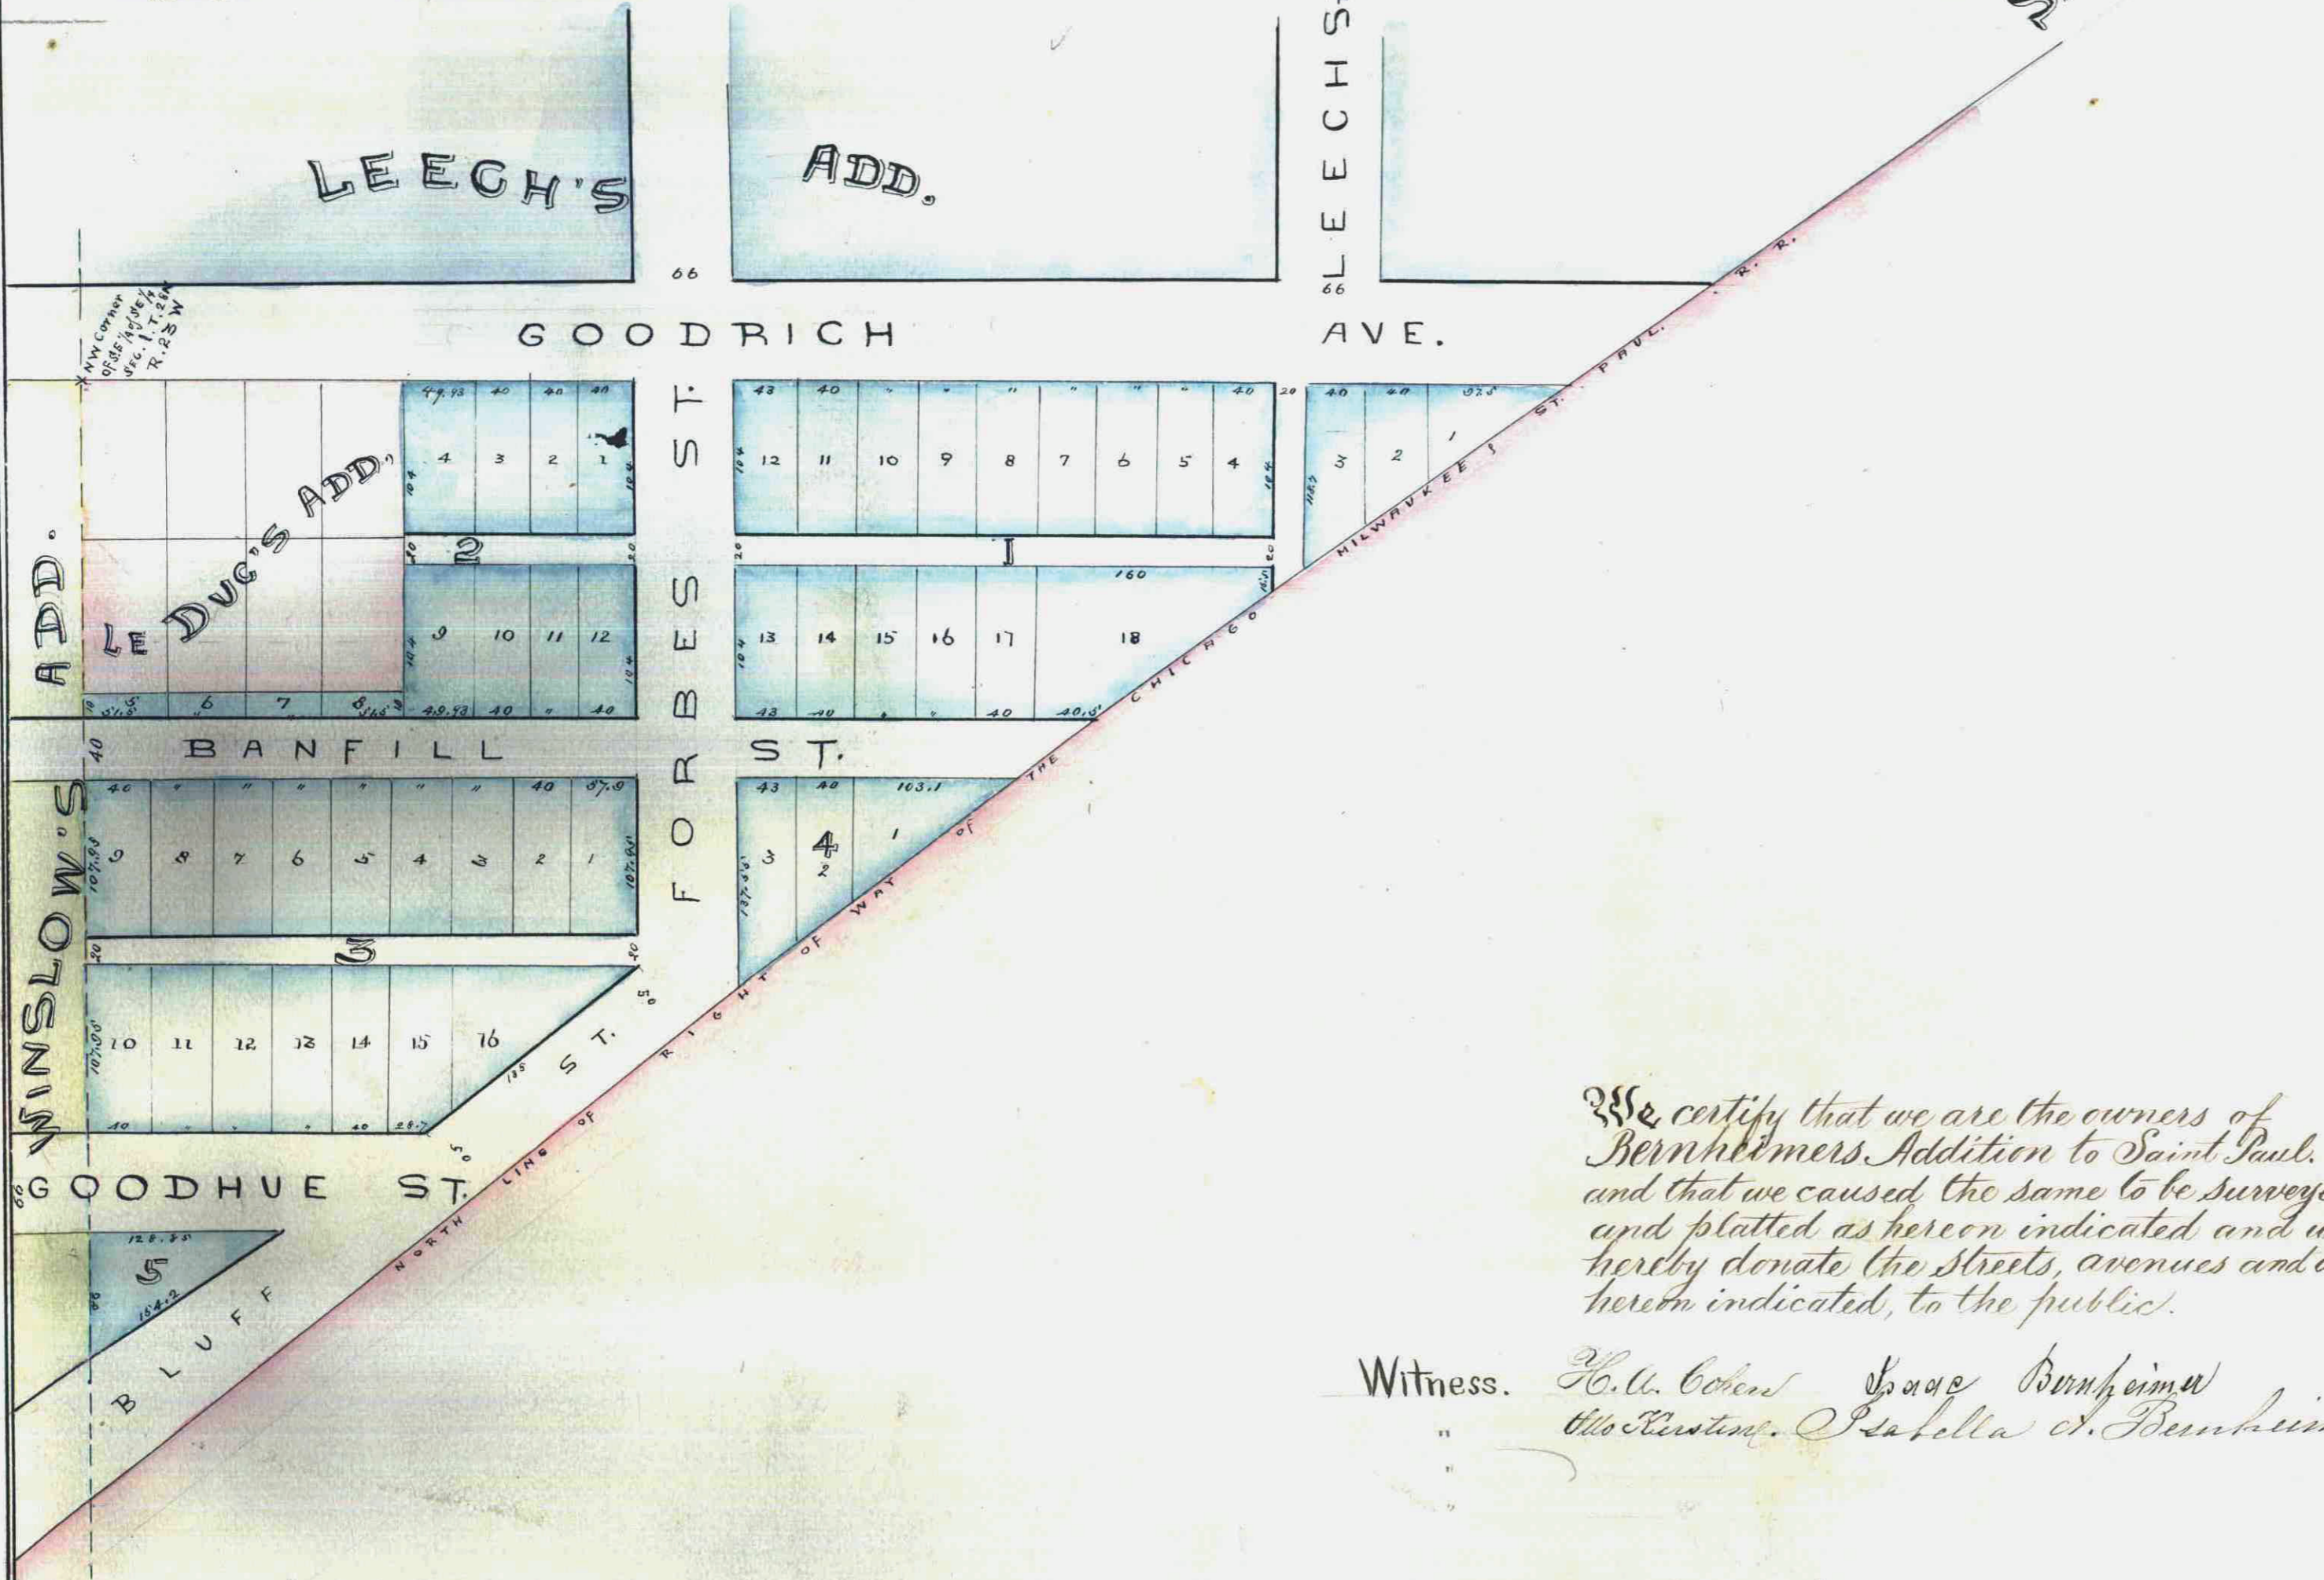

I hereby certify that this is an correct Plat of BERNHEIMER'S ADDITION TO ST. PAUL described as follows to wit: being that Part of the South East Quarter of South East Quarter of Sec. 1 TOWN 28 NORTH, RANGE 23 WEST of the 4th P. M. lying North of the Northline of Right of Way of the Chicago Milwaukee and St. Paul Ry. except a square here in the North West Corner of said Quat. Plat. See plat called as Le Duc's Addition

Saint Paul
Sept. 16th 1880

Ed. Hoensch
Surveyor

The Streets in this Addition correspond to those in the adjoining Additions.

Saint Paul, November 8th 1880.

J. S. Sewall
City Engineer.

City Clerk
I hereby certify that the above plat was accepted by the City Council on the 16th day of November 1880.
City Clerk

We certify that we are the owners of Bernheimers Addition to Saint Paul, and that we caused the same to be surveyed and platted as hereon indicated and we hereby donate the streets, avenues and alleys hereon indicated, to the public.

Witness. H. C. Cohen Isaac Bernheimer
Isabella H. Bernheimer

STATE OF MINNESOTA, ss.
County of Ramsey.
Office of the Register of Deeds.
This is to certify that the within instrument was filed for Record in this Office, at Saint Paul, on the 16th day of February A. D. 1881 at 10 o'clock A. M., and that it appears duly recorded in Book of Town Plats page 13.
By *Otto Dreier*
Register of Deeds.

This plat document is an UNOFFICIAL copy of a Subdivision Plat or Registered Land Survey and is made available for information purposes only.
To obtain an official copy please contact the Ramsey County Recorder's Office.

ss { State of New York
County of New York
City of New York

On this tenth day of January A. D. 1881. personally appeared before me, Isaac Bernheimer and Isabella H. Bernheimer his wife to me known and known to me to be the signers and sealers of the above foregoing certificate and acknowledged that they executed the same for the uses and purposes therein expressed.
William R. Rose
Notary Public
M. Co.

CITY TREASURER'S OFFICE
ST. PAUL, MINN.
FEB 16 1881
ASSESSMENT PAID.

Taxes Paid Feb 16/81
J. Lee Davis
County Auditor