


# MURRAY LANE ADDITION

ST. PAUL, MINNESOTA

○ Indicates Iron Monument

Scale 1 inch=100 feet

MILNER W. CARLEY & SON  
CIVIL ENGINEERS & SURVEYORS

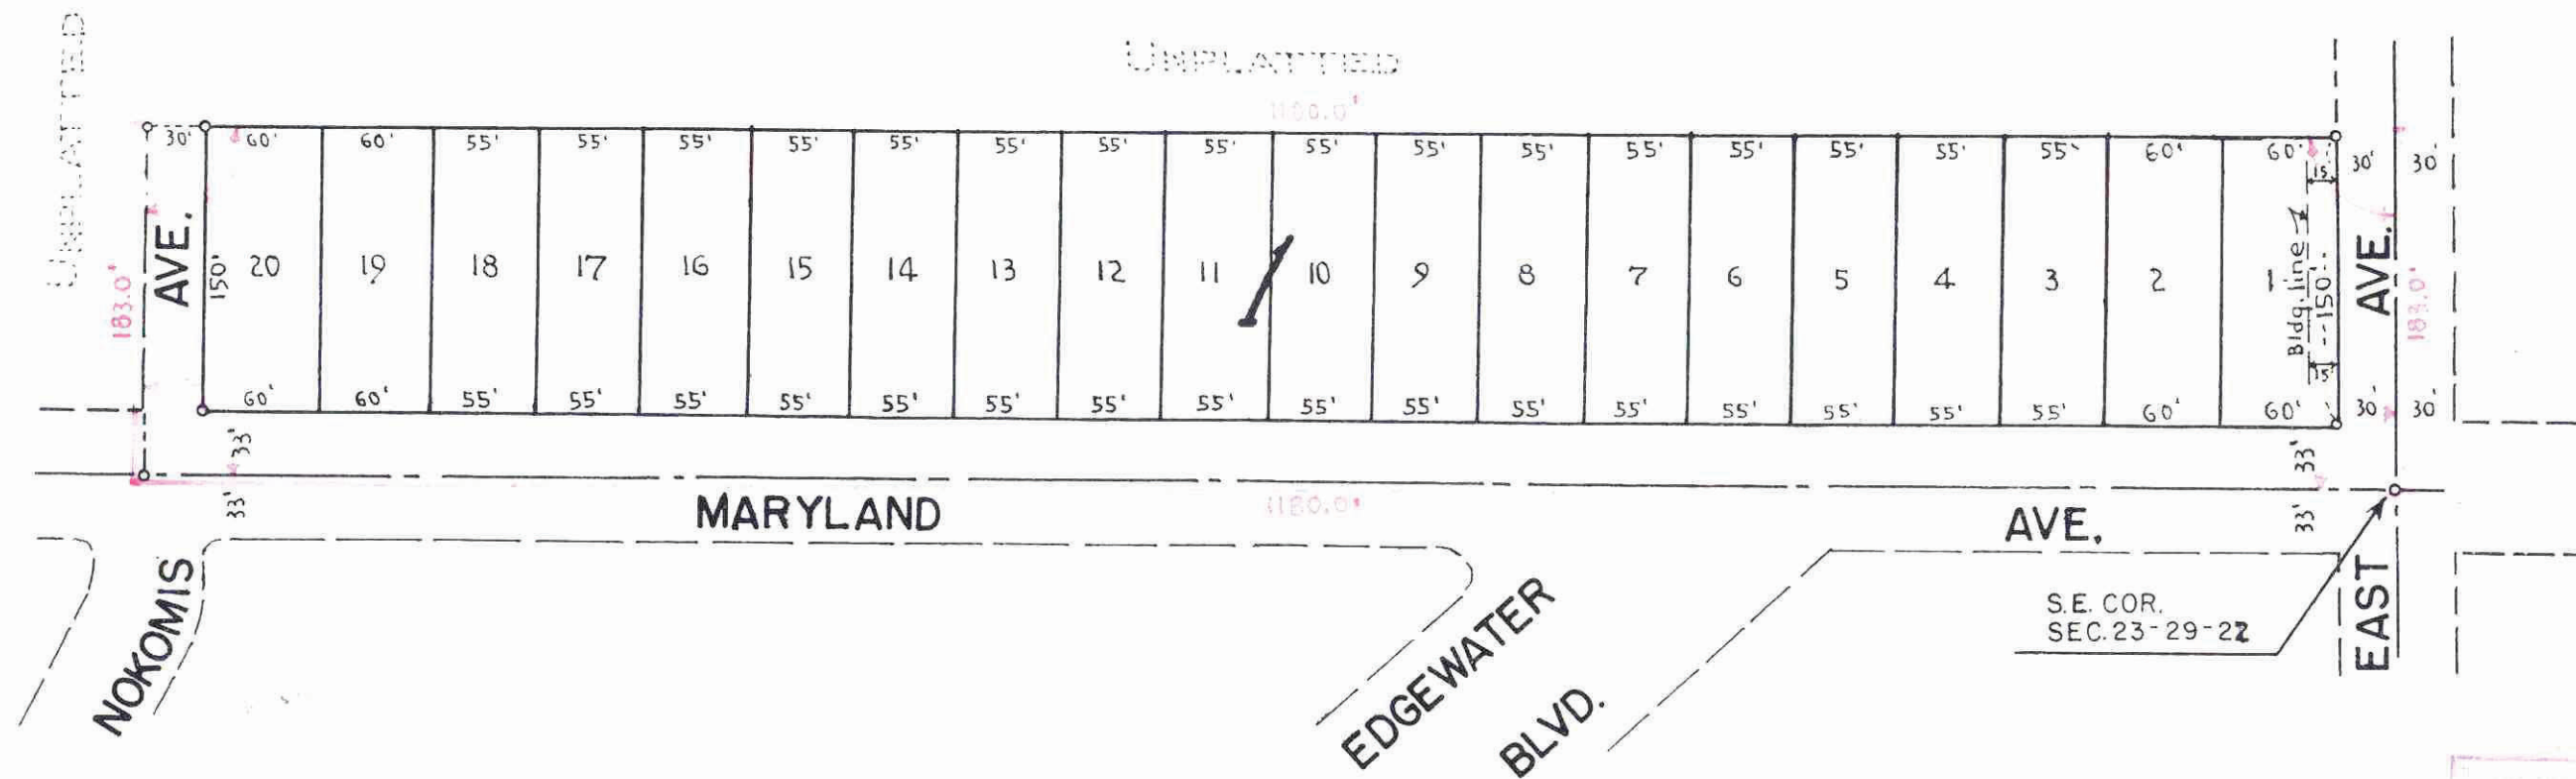

I hereby certify to having surveyed the property described on this plat as MURRAY LANE ADDITION and have placed iron monuments at the corners as shown and the same is correct. There is no low wet ground nor any travelled road or easement on or across same except as shown.

Milner W. Carley  
Registered Surveyor  
Minnesota Certificate No 855

Accepted and approved this 25<sup>th</sup> day of May A.D. 1953

Herbert J. West  
C. P. Jones  
Frank P. Margitell

Plat Commission  
Commissioner of Public Works

State of Minnesota S.S. On this 15<sup>th</sup> day of May A.D. 1953 before me the undersigned personally appeared Milner W. Carley to me known to be the person described in and who executed the foregoing instrument and acknowledged that he executed the same as his free act and deed.

Donald C. Carley  
Notary Public, Ramsey County, Minnesota  
My Commission Expires Nov 3, 1958

Accepted and approved by the St. Paul City Council  
this 24<sup>th</sup> day of May 1953  
Agnes H. O'Connell  
City Clerk

TAXES PAID  
AND TRANSFER ENTIRED  
MAY 2 1953  
EUGENE A. MORICK, Auditor  
ST. PAUL, MINN.

All installments of Assessments due on the within property to date are paid  
MAY 23 1953  
DEPARTMENT OF FINANCE  
ST. PAUL, MINN.

State of Minnesota S.S. On this 21<sup>st</sup> day of May, 1953, before me personally appeared Don W. Norton, to me known to be the person who executed the foregoing instrument in behalf of Elizabeth G. Norton, wife of John W. Norton, and acknowledged that he executed the same as the free act and deed of said Elizabeth G. Norton and on this 21<sup>st</sup> day of May, 1953 before me personally appeared Ken E. Norton, to me known to be the person who executed the foregoing instrument in behalf of Dorothy Norton, wife of John W. Norton Jr. and acknowledged that he executed the same as the free act and deed of said Dorothy Norton.

Donald M. Miller  
Notary Public, Ramsey County, Minnesota  
My commission expires Sept 14, 1953

Elizabeth G. Norton  
by Don W. Norton  
Dorothy Norton  
by Ken E. Norton

This is to certify that we, Ken E. Norton and Helen E. Norton, husband and wife, John W. Norton Jr., husband of Dorothy Norton, Leonard L. Lavicott and Mary B. Lavicott, husband and wife, John W. Norton, husband of Elizabeth G. Norton and Don W. Norton unmarried, owners of: The East 183.0 feet of the South 183.0 feet of the Southeast 1/4 of Section 23, Town 29 North, Range 22 West, subject to Maryland Avenue and East Avenue have caused the same to be surveyed and platted and hereafter known as "Murray Lane Addition" and do hereby dedicate to the public and for the public use forever all roads, streets and avenues as shown.

Witness our hands and seal this 2<sup>nd</sup> day of May A.D. 1953

in presence of

Donald M. Miller Ken E. Norton  
U. M. Ruloff Jr. John W. Norton Jr.  
Donald M. Miller Leonard L. Lavicott  
Donald M. Miller Mary B. Lavicott  
Donald M. Miller Don W. Norton

State of Minnesota S.S. On this 15<sup>th</sup> day of May A.D. 1953 before me the undersigned personally appeared Ken E. Norton and Helen E. Norton, husband and wife, John W. Norton Jr., husband of Dorothy Norton, Leonard L. Lavicott and Mary B. Lavicott, husband and wife, John W. Norton, husband of Elizabeth G. Norton and Don W. Norton unmarried; to me known to be the persons described in and who executed the foregoing instrument and acknowledged that they executed the same as their free act and deed.

Donald M. Miller  
Notary Public, Ramsey County, Minnesota  
My Commission expires Sept 6, 1953

STATE OF FLORIDA S.S.  
COUNTY OF PINELLAS  
On this 18<sup>th</sup> day of May, A.D. 1953 before me the undersigned personally appeared JOHN W. NORTON JR., to me known to be the person described in and who executed the foregoing instrument and acknowledged that he executed the same as his free act and deed.

Edward H. LaVoie  
Notary Public, Pinellas County, Fla.  
My commission expires July 9, 1955

DOCUMENT NUMBER 319856  
CERTIFICATE NUMBER 45175  
BOOK 341 PAGE 73  
STATE OF MINNESOTA  
County of Ramsey  
OFFICE OF THE REGISTRAR OF TITLES  
This is to certify that the within instrument was filed in this office at St. Paul on the 5 day of May A.D. 1953 at 2 o'clock PM  
V. E. Bernhard  
Registrar of Titles  
E. P. Zimmerman  
Deputy

This plat document is an UNOFFICIAL copy of a Subdivision Plat or Registered Land Survey and is made available for information purposes only.

To obtain an official copy please contact the Ramsey County Recorder's Office.

RAMSEY COUNTY

319856