

Mc CLOUD'S SUBDIVISION


of Block No. 2.

of Vandenburg's Addition

to Saint Paul.

Scale of 50ft to One Inch.

Drawn by Chas AEMorris. St Paul.

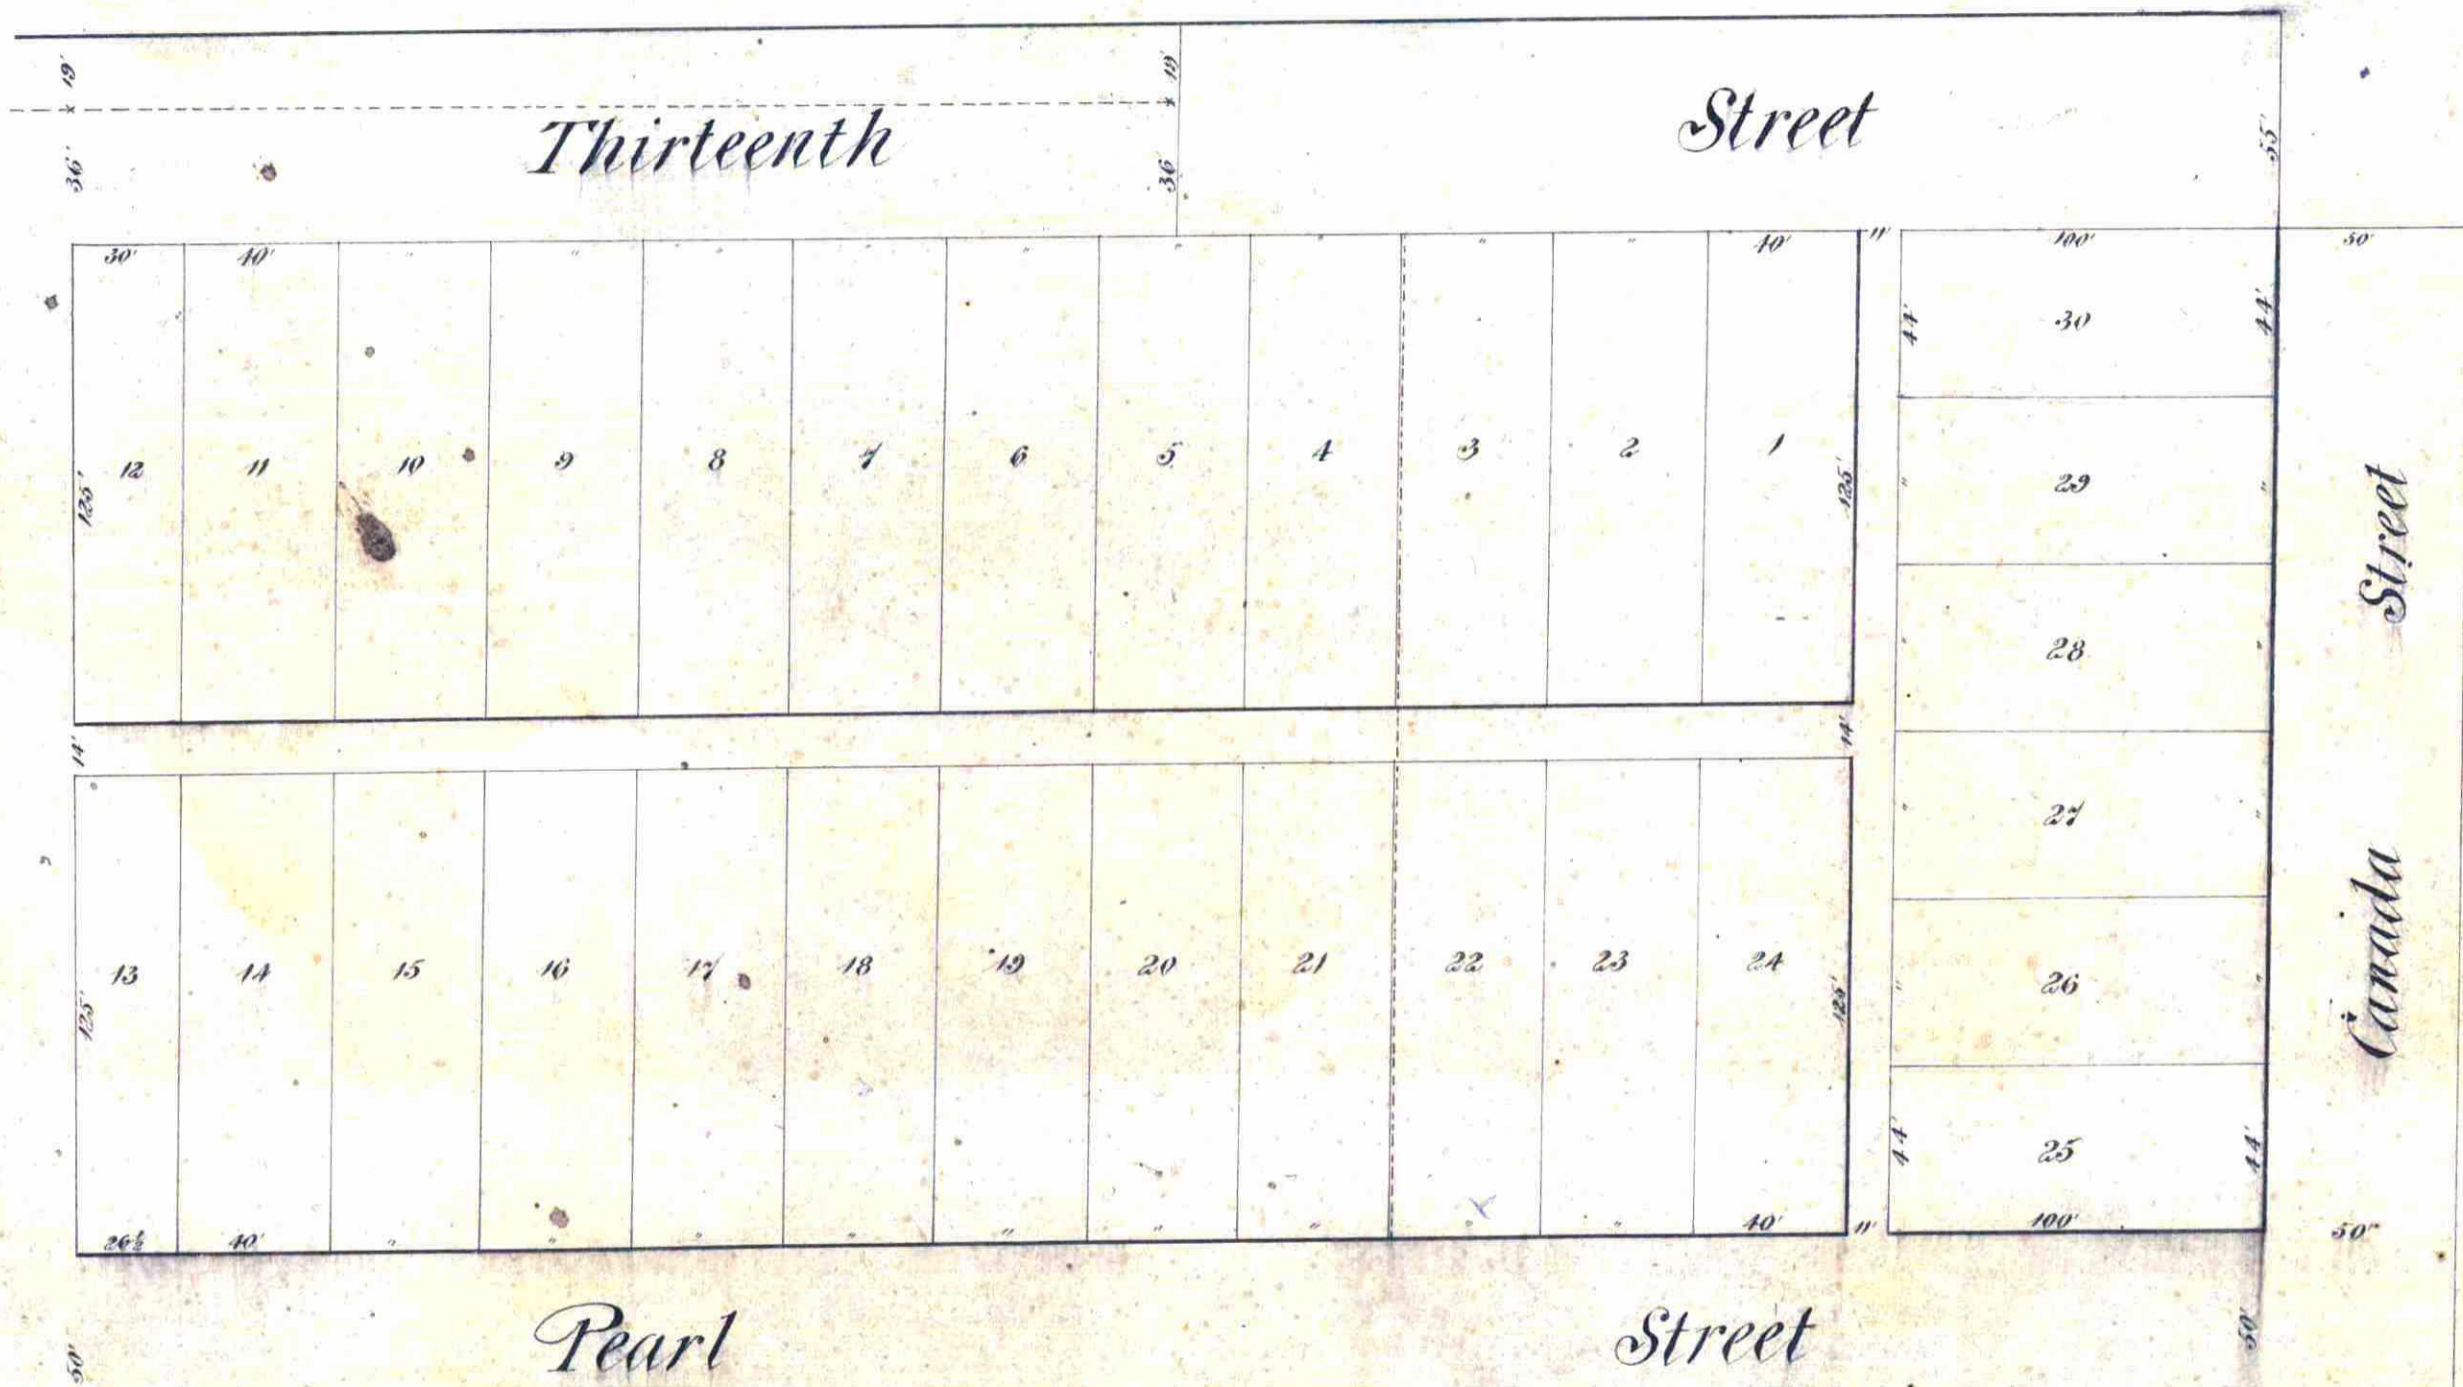

Office of Deeds
Ramsey County Minn.

I hereby certify that the
within plat of McCloud's Subdivision of
Block 2 of Vandenburg's Addition to
St Paul was filed & recorded of which this
is a true copy, made the 12th day of
July A.D. 1855.

L. M. Shinn
Reg. of Deeds

We John Mc Cloud for R. Wash Mc Cloud & R. L. Thompson of St Paul having caused Block
Two of Vandenburg's Addition to Holy's Addition to St Paul and a strip of land thirty feet
wide. Deeded by Benjamin S. Holy and wife to John & R. Wash Mc Cloud. Recorded in
Book B of Deeds page 424. Record June 14th 1851. C. Mc. Klev subdivided according
to the above plat with streets and alleys as thereon represented of their own free will and
power. Do hereby give for the use of the Public the streets and alleys as thereon represented
Witness our hands & seals this day of July 1855

John Mc Cloud for
R. Wash Mc Cloud
R. L. Thompson

I hereby certify the above plat to be a
correct representation of a survey made
by me July 1855.

J. C. Bunker, Sur

Territory of Minnesota
Ramsey County }
Before me personally appeared
John Mc Cloud, R. Wash Mc Cloud & R. L. Thompson
known to me and acknowledges that they executed
the above plat & Deed for the uses & purposes therein
expressed

A. Pardo
Notary Public