


BUCHER ADDITION NO 2

MOUNDS VIEW TOWNSHIP RAMSEY COUNTY, MINNESOTA

O indicates iron monument

Scale 1 inch = 100 feet

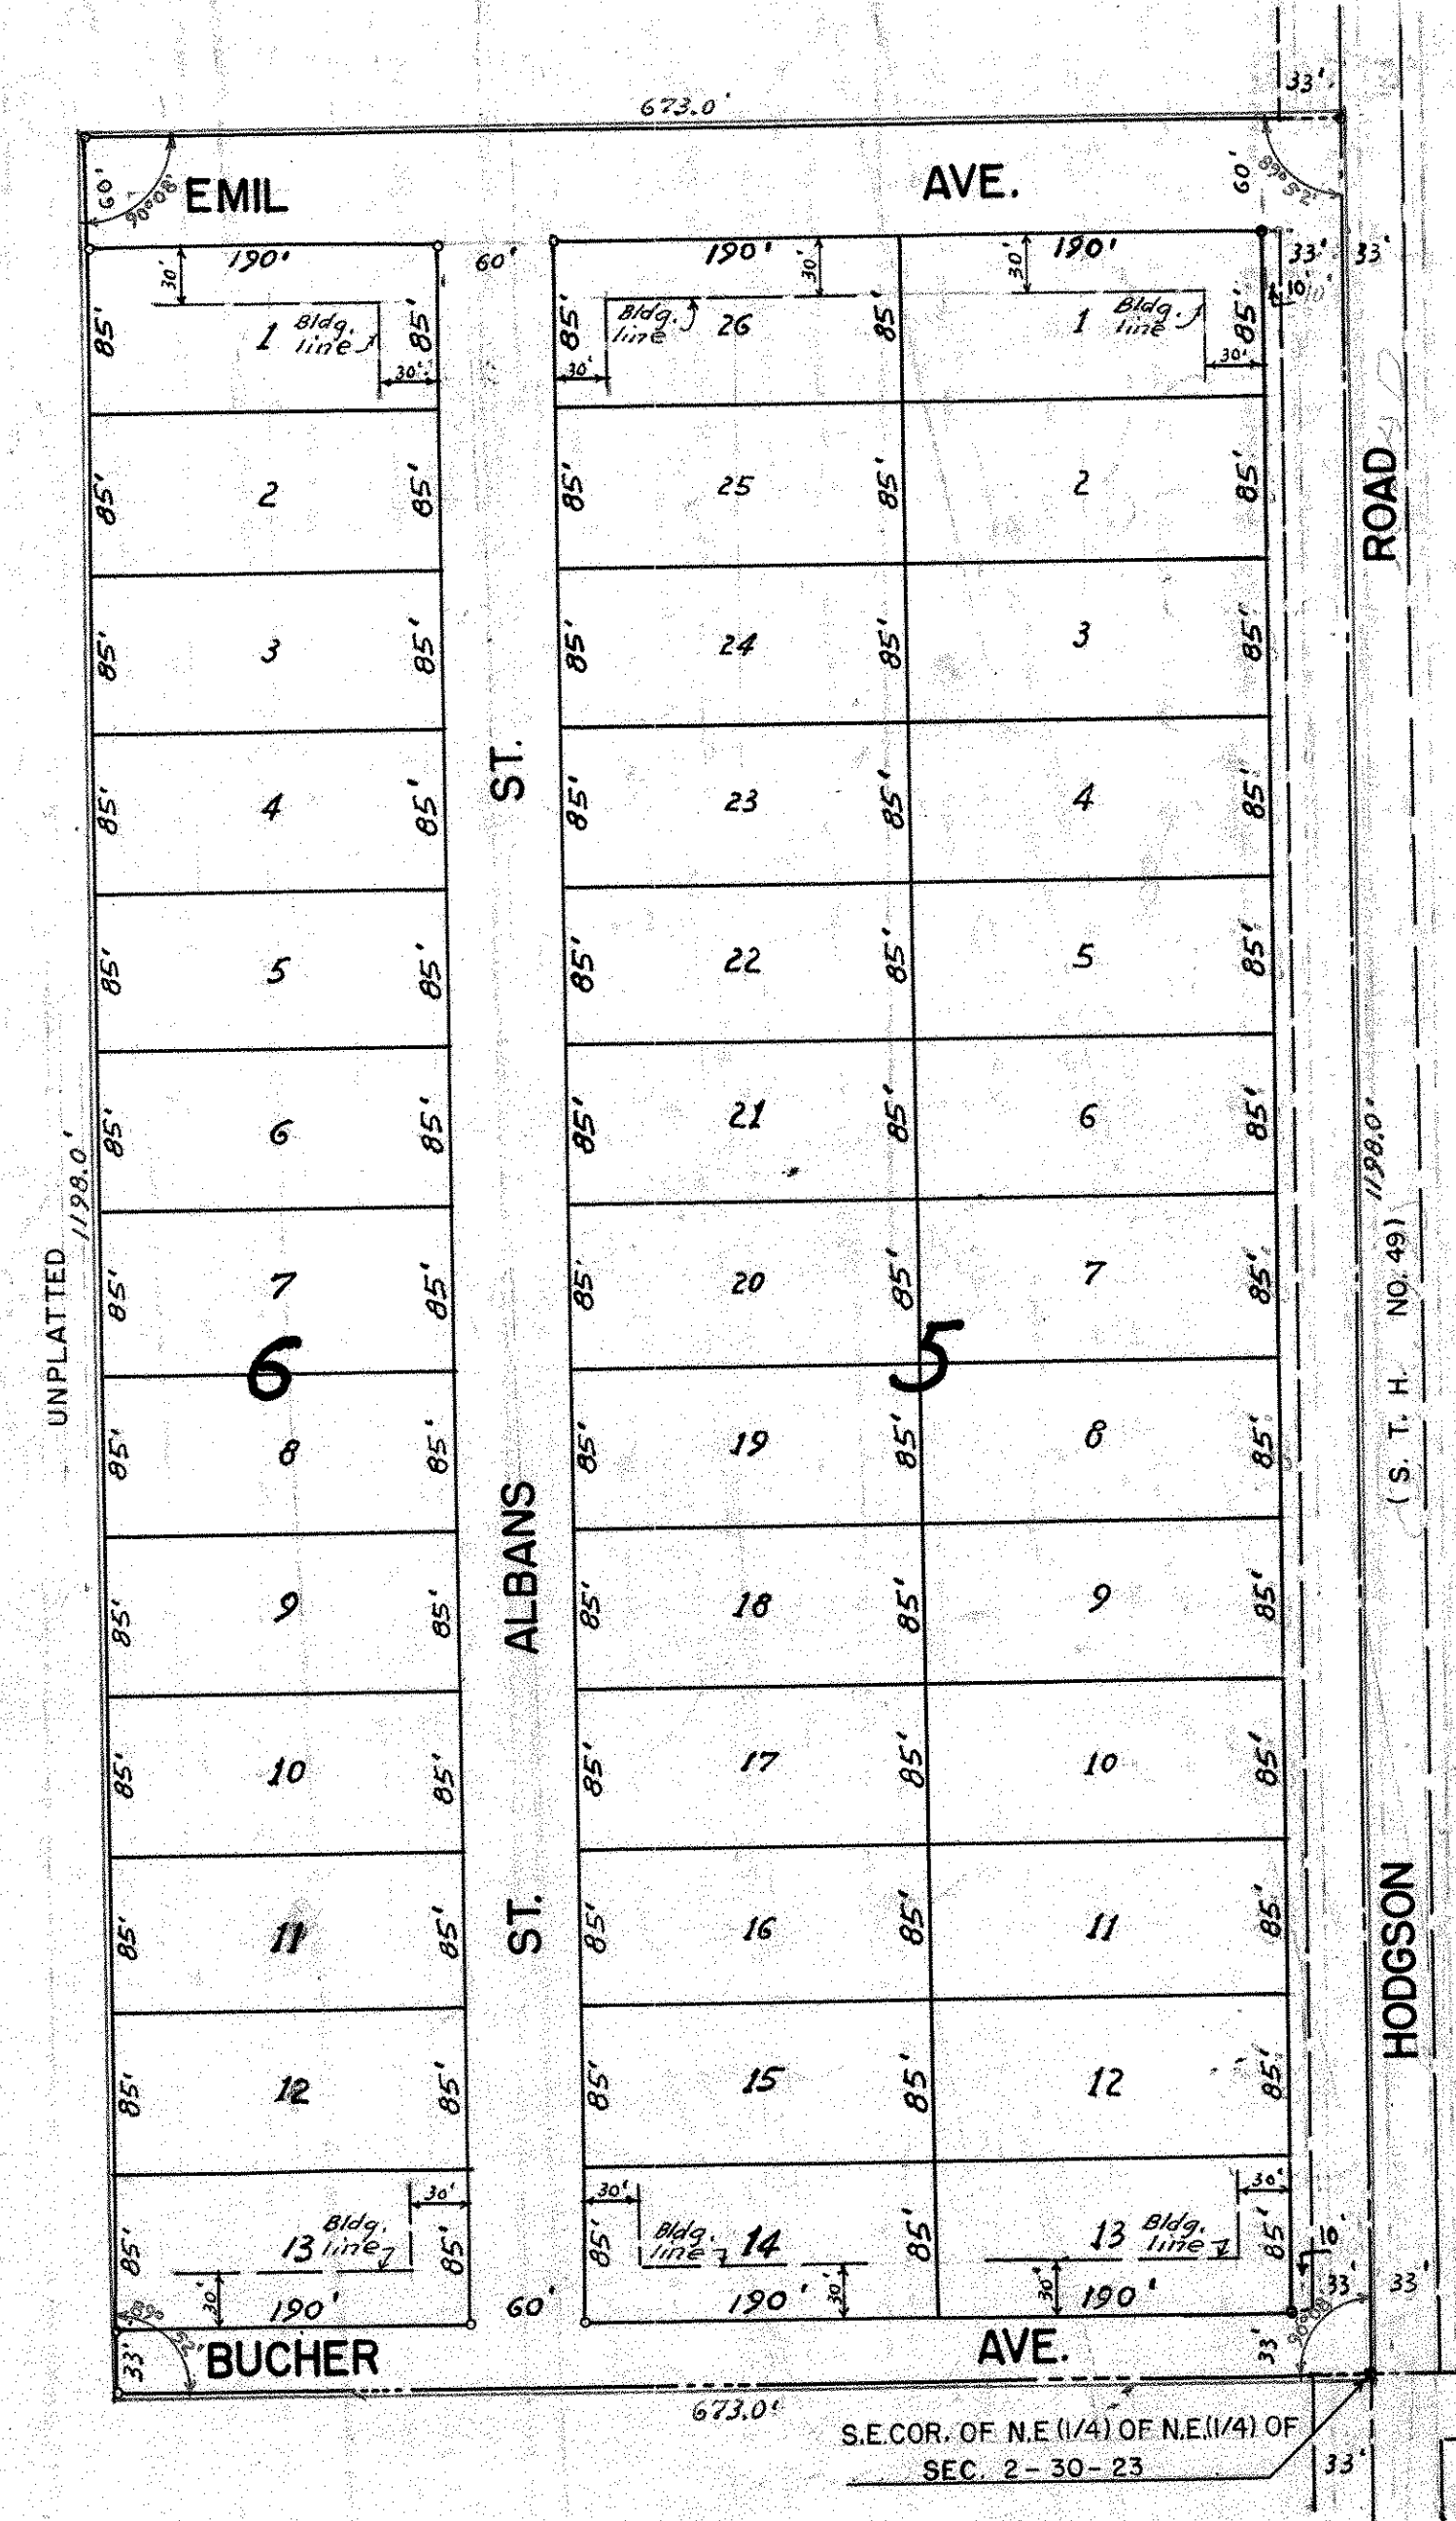

This is to certify that F.A. Bucher, Trustee for the Henrietta Bucher heirs, owners of: The East six-hundred seventy-three (673) feet of the South one-thousand one hundred ninety-eight (1198) feet of the Northeast quarter (N.E. 1/4) of the Northeast quarter (N.E. 1/4) of Section two (2), Township thirty (30) North, Range twenty-three (23) West subject to S. T. H. No. 49 have caused the same to be surveyed and platted and hereafter known as Bucher Addition No. 2 as shown by this plat and we hereby dedicate to the public and fore the public use forever all avenues and streets as shown.

Witness my hand and seal this 25 day of August A.D. 1953
Donald O. Carley *F.A. Bucher*
 Notary Public, Ramsey County, Minnesota Trustee
Ernie Jandric

State of Minnesota S.S. On this 25 day of August A.D. 1953 before me the undersigned personally appeared F.A. Bucher, Trustee, for the Henrietta Bucher heirs, to me known to be the persons described in and who executed the foregoing instrument and acknowledged that he executed the same as his free act and deed.
Donald O. Carley
 Notary Public, Ramsey County, Minnesota
 My Commission expires May 3 1956

I hereby certify to having surveyed the property described on this plat as Bucher Addition No. 2 and have placed irons at the corners as shown and the same is correct. There is no low wet ground nor any traveled road or easement on or across same except as shown.
Milner W. Carley
 Registered Surveyor
 Minnesota Certificate No. 855

State of Minnesota S.S. On this 20th day of August A.D. 1953 before me the undersigned personally appeared Milner W. Carley to me known to be the person described in and who executed the foregoing instrument and acknowledged that he executed the same as his free act and deed.
Donald O. Carley
 Notary Public, Ramsey County, Minnesota
 My Commission expires May 3 1956

Approved by the Township Board of Mounds View Township this 25 day of Aug A.D. 1953
Ernie L. Bucher
 Clerk

Accepted and approved this 28th day of August A.D. 1953
Herbert L. West
Abraham G. Gumpston
C. D. Jones
Frank D. Margitelli
 Plat Commission
 Commissioner of Public Works

Accepted and approved by the Board of County Commissioners this 31 day of Aug A.D. 1953, Ramsey County, Minnesota.
Elyne B. Mound
 County Auditor, Ramsey County, Minnesota