

# JOHN E. BLOMQUIST THIRD ADDITION


WHITE BEAR TOWNSHIP

RAMSEY COUNTY MINNESOTA

0 Indicates Iron Monument

MILNER W CARLEY & SON  
CIVIL ENGINEERS & SURVEYORS

Scale 1 inch=200 feet

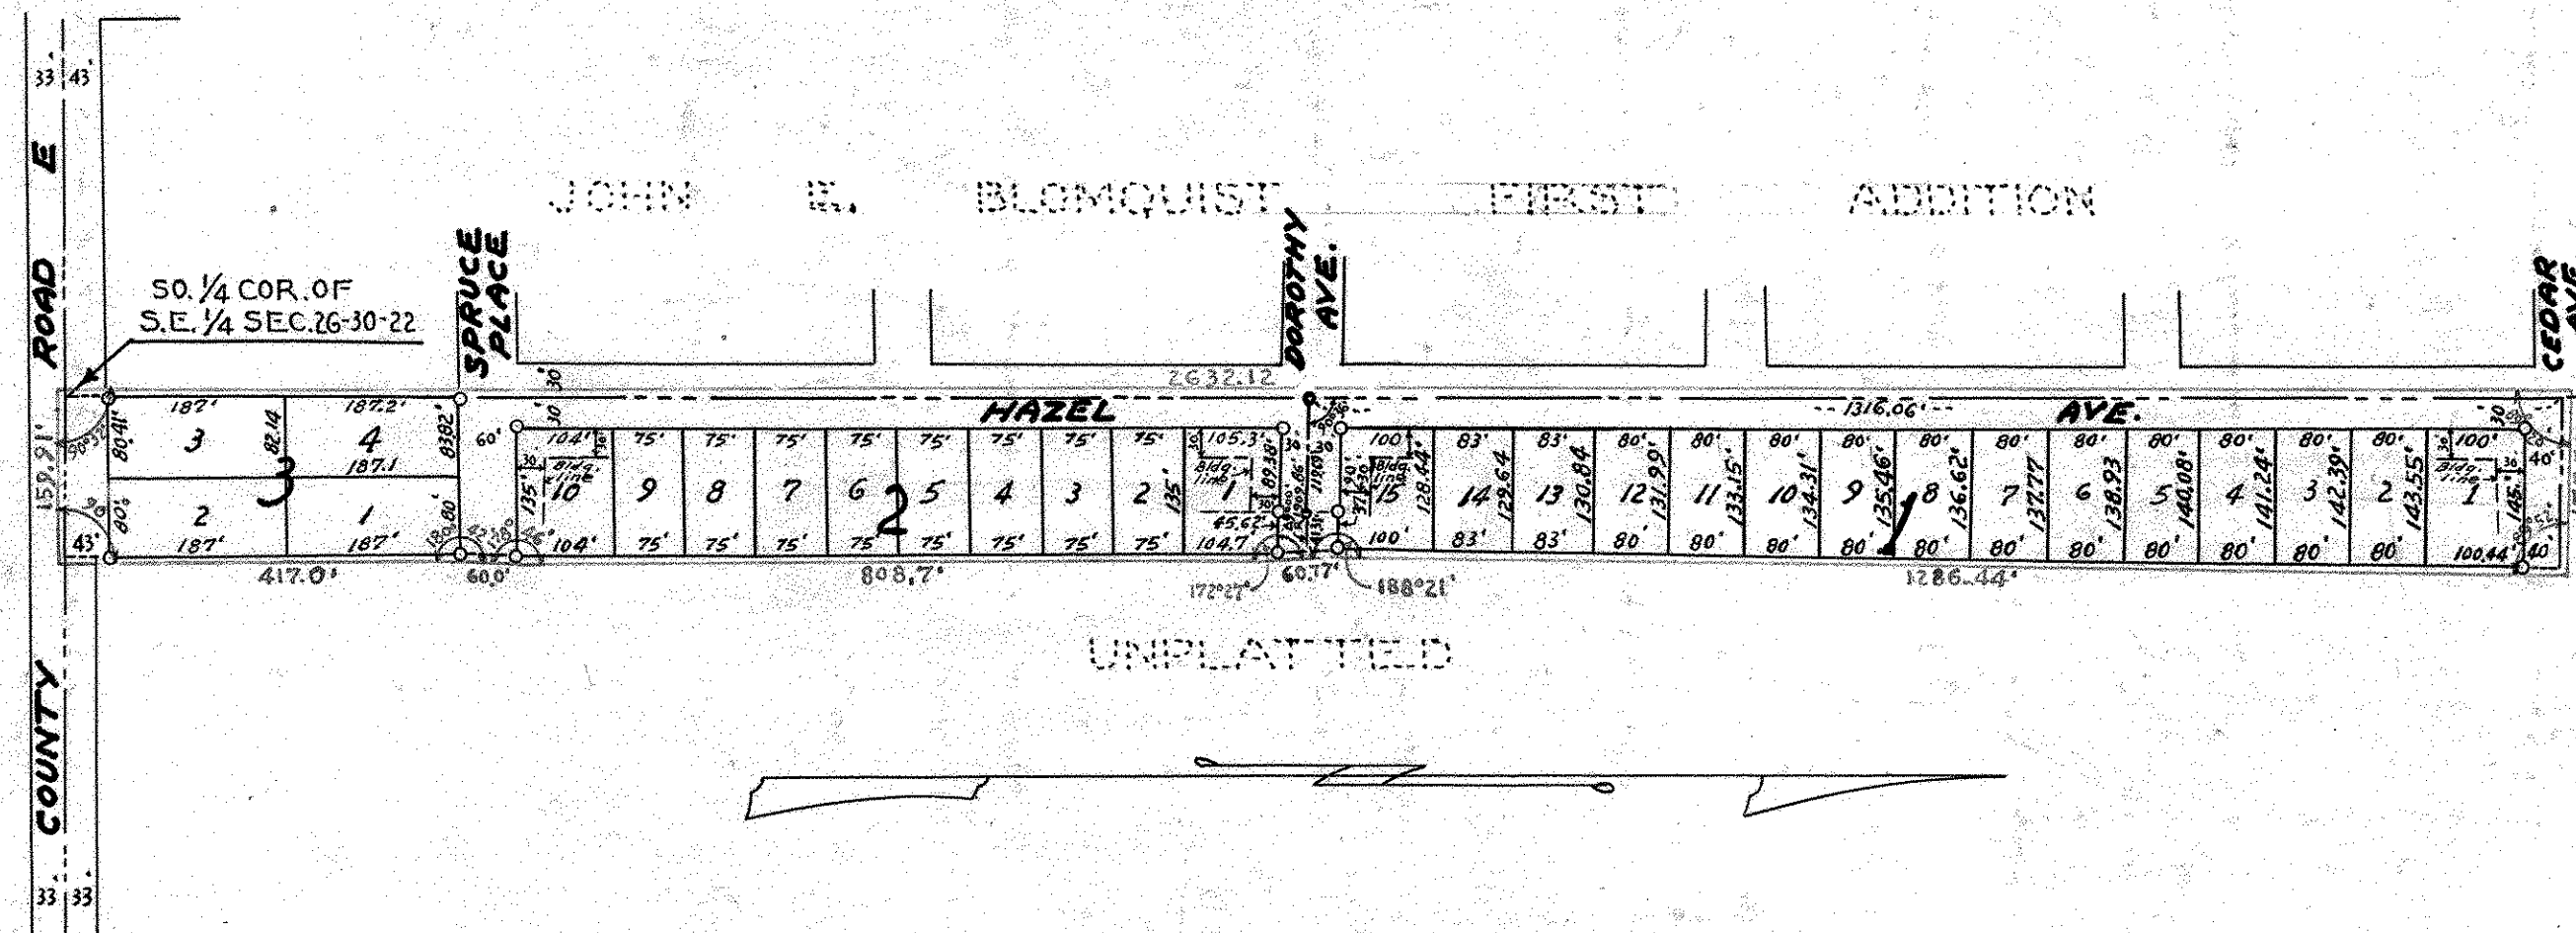

I hereby certify to having surveyed the property described on this plat as John E. Blomquist Third Addition and have placed iron monuments at corners as shown and the same is correct. There is no low wet ground nor traveled road or easement on or across same except as shown.

*Milner W. Carley*  
Registered Surveyor  
Minnesota Certificate No. 855

This is to certify that John E. Blomquist, Inc. owner of: All that part of the East one-half (E 1/2) of the Southeast quarter (SE 1/4) of Section twenty-six (26) Town thirty (30) North, Range twenty-two (22) West described as follows: Beginning at the Northwest corner of said (E 1/2) of said (SE 1/4); thence South on the West line thereof 2632.12 feet to the Southwest corner thereof; thence S89°28'E on the South line thereof 159.91 feet; thence N00°32'E 417 feet; thence N01°14'E 60 feet; thence North 808.7 feet; thence N07°33'W 60.77 feet; thence N00°48'E 1286.44 feet to the North line thereof; thence N89°20'W on said North line 1755.6 feet to point of beginning have caused the same to be surveyed and platted and hereafter known as John E. Blomquist Third Addition, Ramsey County, Minnesota as shown by this plat and hereby dedicate to the public and for the public use forever all streets and avenues as shown.

Witness our hands and seal this 3rd day of November 1953  
in presence of

*Edna H. Anderson*  
*Edsel J. Johnson*

*John E. Blomquist*  
PRESIDENT  
*Christine Vujovich*  
SECRETARY

State of Minnesota S.S. On this 3rd day of November A.D. 1953 before me the undersigned personally appeared Milner W. Carley to me known to be the person described in and who executed the foregoing instrument and acknowledged that he executed the same as his free act and deed.

*Donald D. Carley*  
Notary Public, Ramsey County, Minnesota  
My Commission expires 19

Accepted and approved this 6th day of November A.D. 1953

*Abraham D. Gignoux*  
*C. J. Locks*  
Plot Commission

*Frank D. Mantelle*  
Commissioner of Public Works

Accepted and approved by the Board of County Commissioners this 7th day of November 1953  
Ramsey County, Minnesota.

*Edna Romanick*  
County Auditor, Ramsey County, Minnesota

State of Minnesota S.S. On this 3rd day of November 1953, before me appeared John E. Blomquist and Christine Vujovich, who each being duly sworn did say that they are respectively the President and Secretary of John E. Blomquist, Inc. a Minnesota Corporation, the corporation named in the foregoing instrument and the seal affixed to same instrument is the corporate seal of said corporation, and that said instrument was signed and sealed in behalf of said corporation by authority of its Board of Directors, and said President and said Secretary acknowledged said instrument to be the free act and deed of said corporation.

*Edna H. Anderson*  
Notary Public, Ramsey County, Minnesota  
My commission expires April 7 1957

Accepted and approved by the Township Board of White Bear Township

*Stenman R. Hansen*  
Clerk