


# MIDLAND HILLS PARK LAUDERDALE, MINN.

SCALE 1 IN. = 50 FEET.  
O INDICATES IRON MON.

R.C. WOLFGRAM  
SURVEYOR

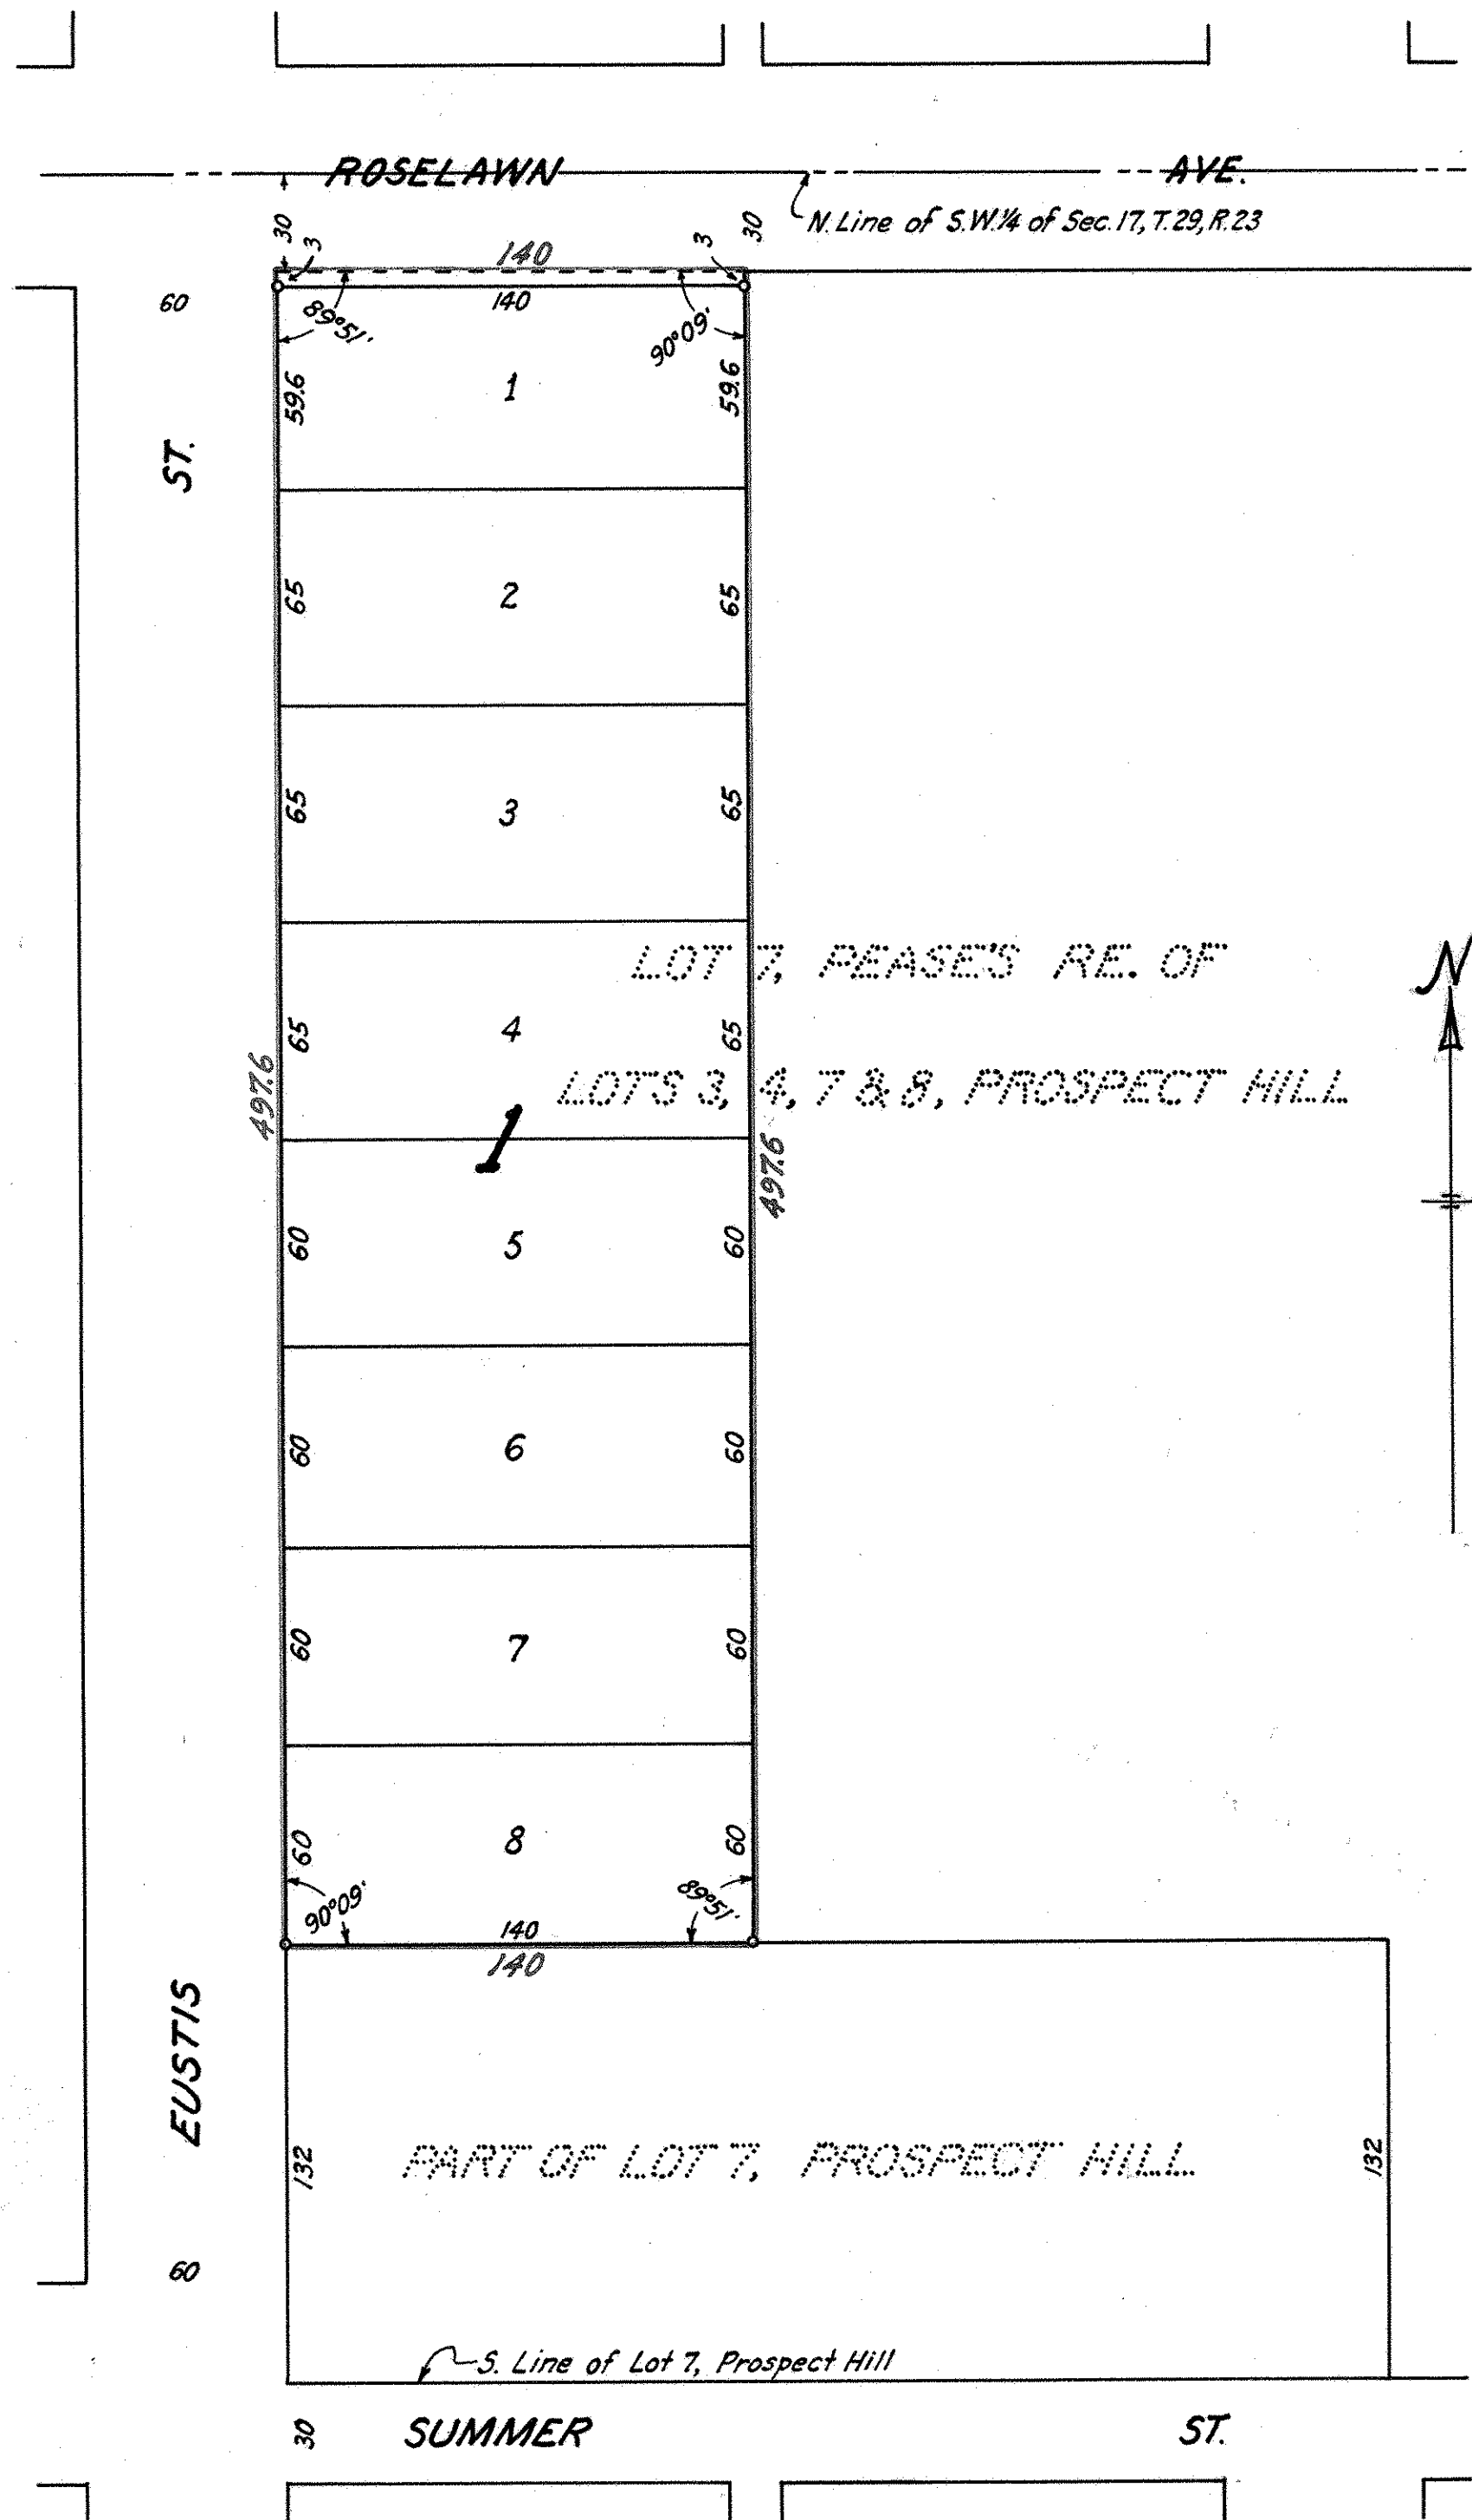

I hereby certify to having surveyed the property described on this plat as Midland Hills Park and have placed iron monuments at the corners shown and the same is correct.

There is no low wet ground nor any traveled road or easement on or across same except as shown.

R.C. Wolfram  
Registered Surveyor  
Minnesota Certificate No. 1340

State of Minnesota } s.s.  
County of Ramsey }

On this 30<sup>th</sup> day of December, A.D. 1953  
before me the undersigned personally appeared R.C. Wolfram, to me known to be the person described in and who executed the foregoing instrument and acknowledged that he executed the same as his free act and deed.

Ed. Erickson  
Notary Public, Ramsey County, Minnesota  
My Commission expires June 2, 1954

This is to certify that we, Harry Franklin Baker and Lulu B. Baker, husband and wife, owners of the most Westerly one-hundred forty (140) feet of Lot 7, Pease's Re-arrangement of Lots 3, 4, 7 & 8, Prospect Hill have caused the same to be surveyed and platted and hereafter known as Midland Hills Park as shown by this plat, and hereby dedicate to the public and for the public use forever all avenues as shown.

Witness our hands and seal this 15<sup>th</sup> day of Jan, A.D. 1954.

In presence of

C. S. Zuercher  
James S. Gergler

Harry Franklin Baker  
Lulu B. Baker

State of Minnesota } s.s.  
County of Ramsey }

On this 15 day of Jan, A.D. 1954 before me the undersigned personally appeared Harry Franklin Baker and Lulu B. Baker, husband and wife, to me known to be the persons described in and who executed the foregoing instrument and acknowledged that they executed the same as their free act and deed.

C. S. Zuercher  
Notary Public, Ramsey County, Minnesota  
My Commission expires June 23, 1955

Accepted by the Council Feb 3, A.D. 1954

Approved Feb 3, A.D. 1954

John Gunderson Village Clerk

Accepted and approved this 10<sup>th</sup> day of February, A.D. 1954.

Amberst West

Alvah D. Hampton Plat Commission

J. D. Jorh

Frank D. Manjilelli Commissioner of Public Works