

MERRIAM'S REARRANGEMENT

39.

OF THE
EAST THIRD OF
LOT 9

SMITH'S LOTS OUTLOTS

TO THE CITY OF SAINT PAUL RAMSEY COUNTY MINN
SURVEYED IN NOVEMBER
1886.

I hereby certify to having surveyed and platled the nearby as described on this map as Merriam's Rearrangement of the east 106.55 of the east third of Lot 9 Smith and Lots Out Lots to Saint Paul Ramsey County Minn. and laid placed iron monuments at the corners of each and every block as shown by this on this map and the same is correct.

Charles A. Forbes
Surveyor.

State of Minnesota } ss On this second day of December - A.D. 1886 personally came before me the undersigned Charles A. Forbes to me well known and acknowledged
Ramsey County } that he executed the foregoing certificate as his own free act and deed.

William Barrett
Notary Public
Ramsey Co Minn.

This is to certify that William R. Merriam and Laura E. Merriam his wife proprietors of the east 106.55 feet of the east third of Lot 9 Smith and Lots Out Lots to the City of Saint Paul Ramsey County Minn. have caused the same to be surveyed and platled and hereafter known as Merriam's Rearrangement of the east 106.55 feet of the east third of Lot 9 Smith and Lots Out Lots as shown on this plat and hereby dedicate to the public and for the public use (except as far as streets, alleys, parks and boulevards as herein indicated) which are lands and same this 4th day of December - A.D. 1886.

In presence of

J. C. Moore
Notary Public

William R. Merriam
Laura E. Merriam

State of Minnesota } ss On this 4th day of December - A.D. 1886 personally came before me the undersigned William R. Merriam and
Ramsey County } Laura E. Merriam his wife to me well known and they acknowledged that they executed the foregoing certificate for the uses and purposes therein expressed.

James C. Moore
Notary Public
Ramsey Co Minn.

Accepted and approved this fourth day of December - A.D. 1886

L. P. Johnson
Ed. Starkey

Plat Commissioners

I hereby recommend the acceptance of the within plat by the common council


Ed. Starkey
City Engineer

Accepted by the common council of the city of Saint Paul on the fourth day of December - A.D. 1886.

Ed. Starkey
City Clerk

Taxes

County Auditor

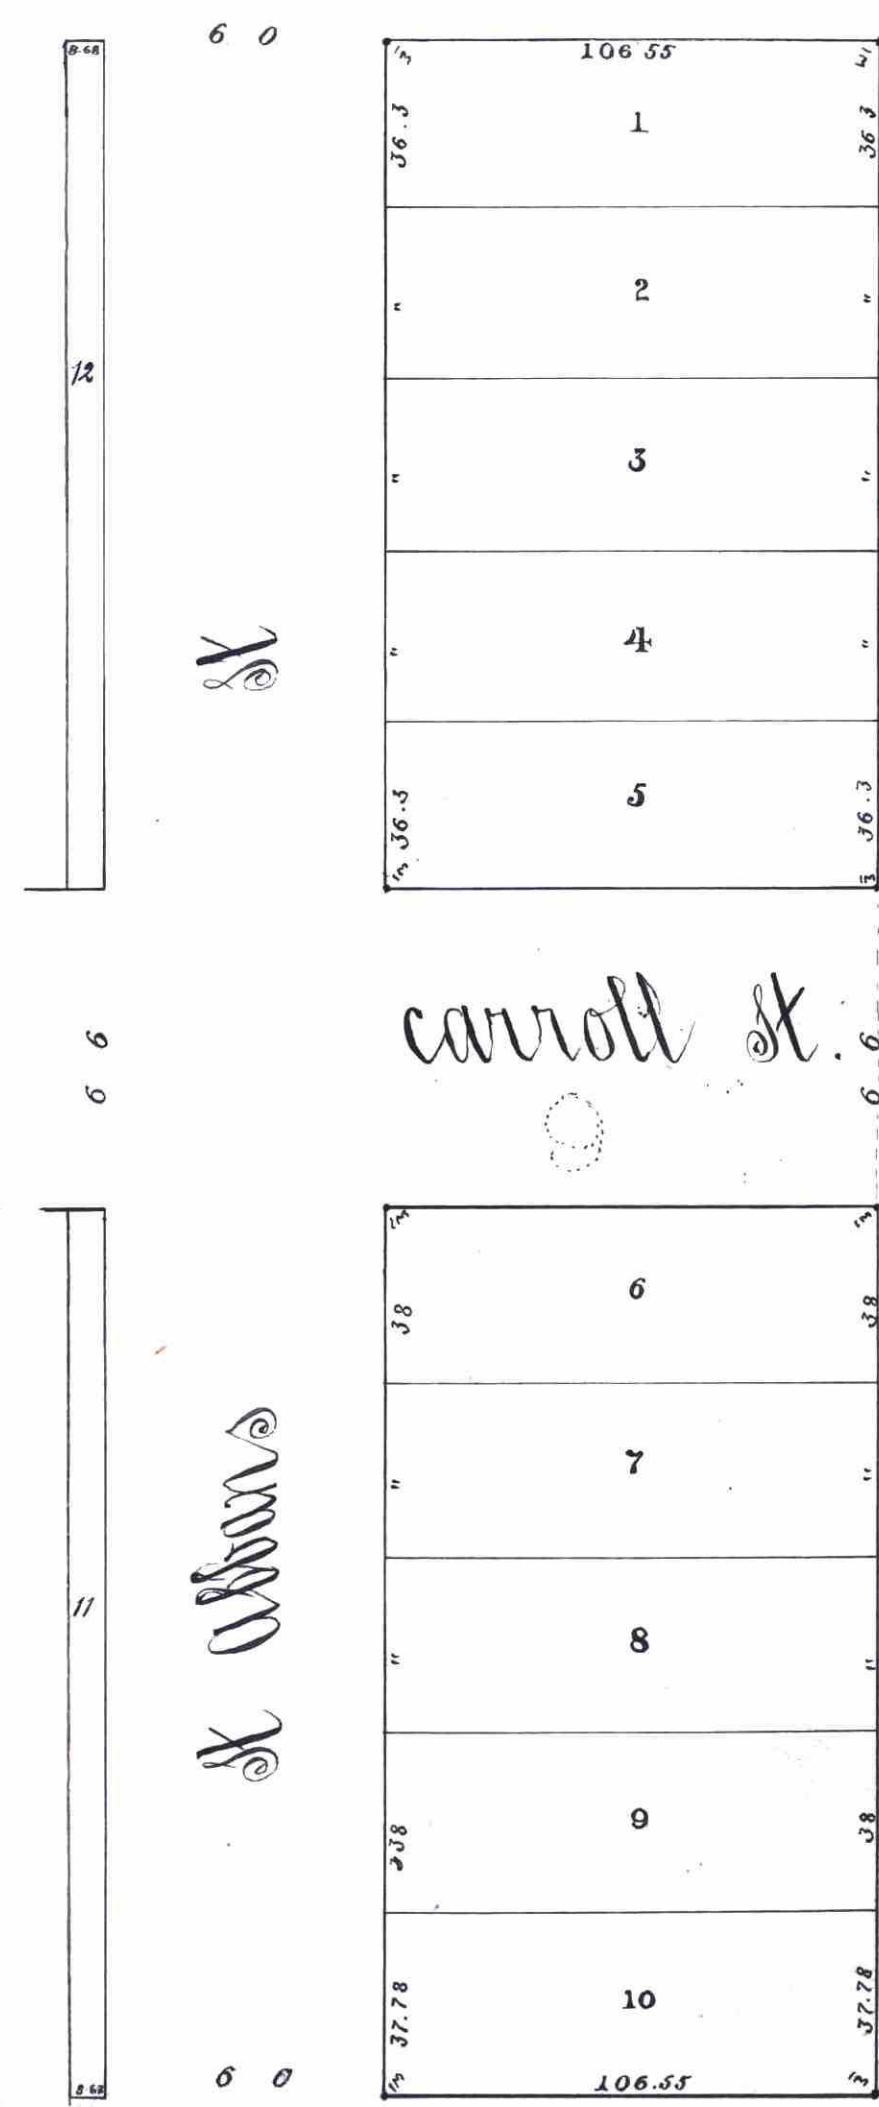

STATE OF MINNESOTA, } ss.
County of Ramsey. }
Office of the Register of Records.
This is to certify that the within instrument was filed for Record in this Office, at St. Paul, on the 15th day of December, A. D. 1886, at 3:20 o'clock P. M., and that the same was duly recorded in Book 384 of Plats page 39.
R. L. Wiley
Register of Records

CITY TREASURER'S OFFICE
ST. PAUL, MINN.
DEC 14 1886
TAXES PAID
Geo. P. ...
CITY TREASURER

OFFICE OF
COUNTY TREASURER,
ST. PAUL, MINN.
DEC 14 1886
1886 TAX PAID
W. B. ...
COUNTY TREASURER

Joseph H. ...
Geo. O'Brien
County Auditor