


THOME'S LAKERIDGE

RAMSEY COUNTY, MINN.

SCALE 1 IN. = 60 FEET.
o INDICATES IRON MON.

R.C. WOLFGRAM
SURVEYOR

NOTE: All dimensions at curves are each single chord measure

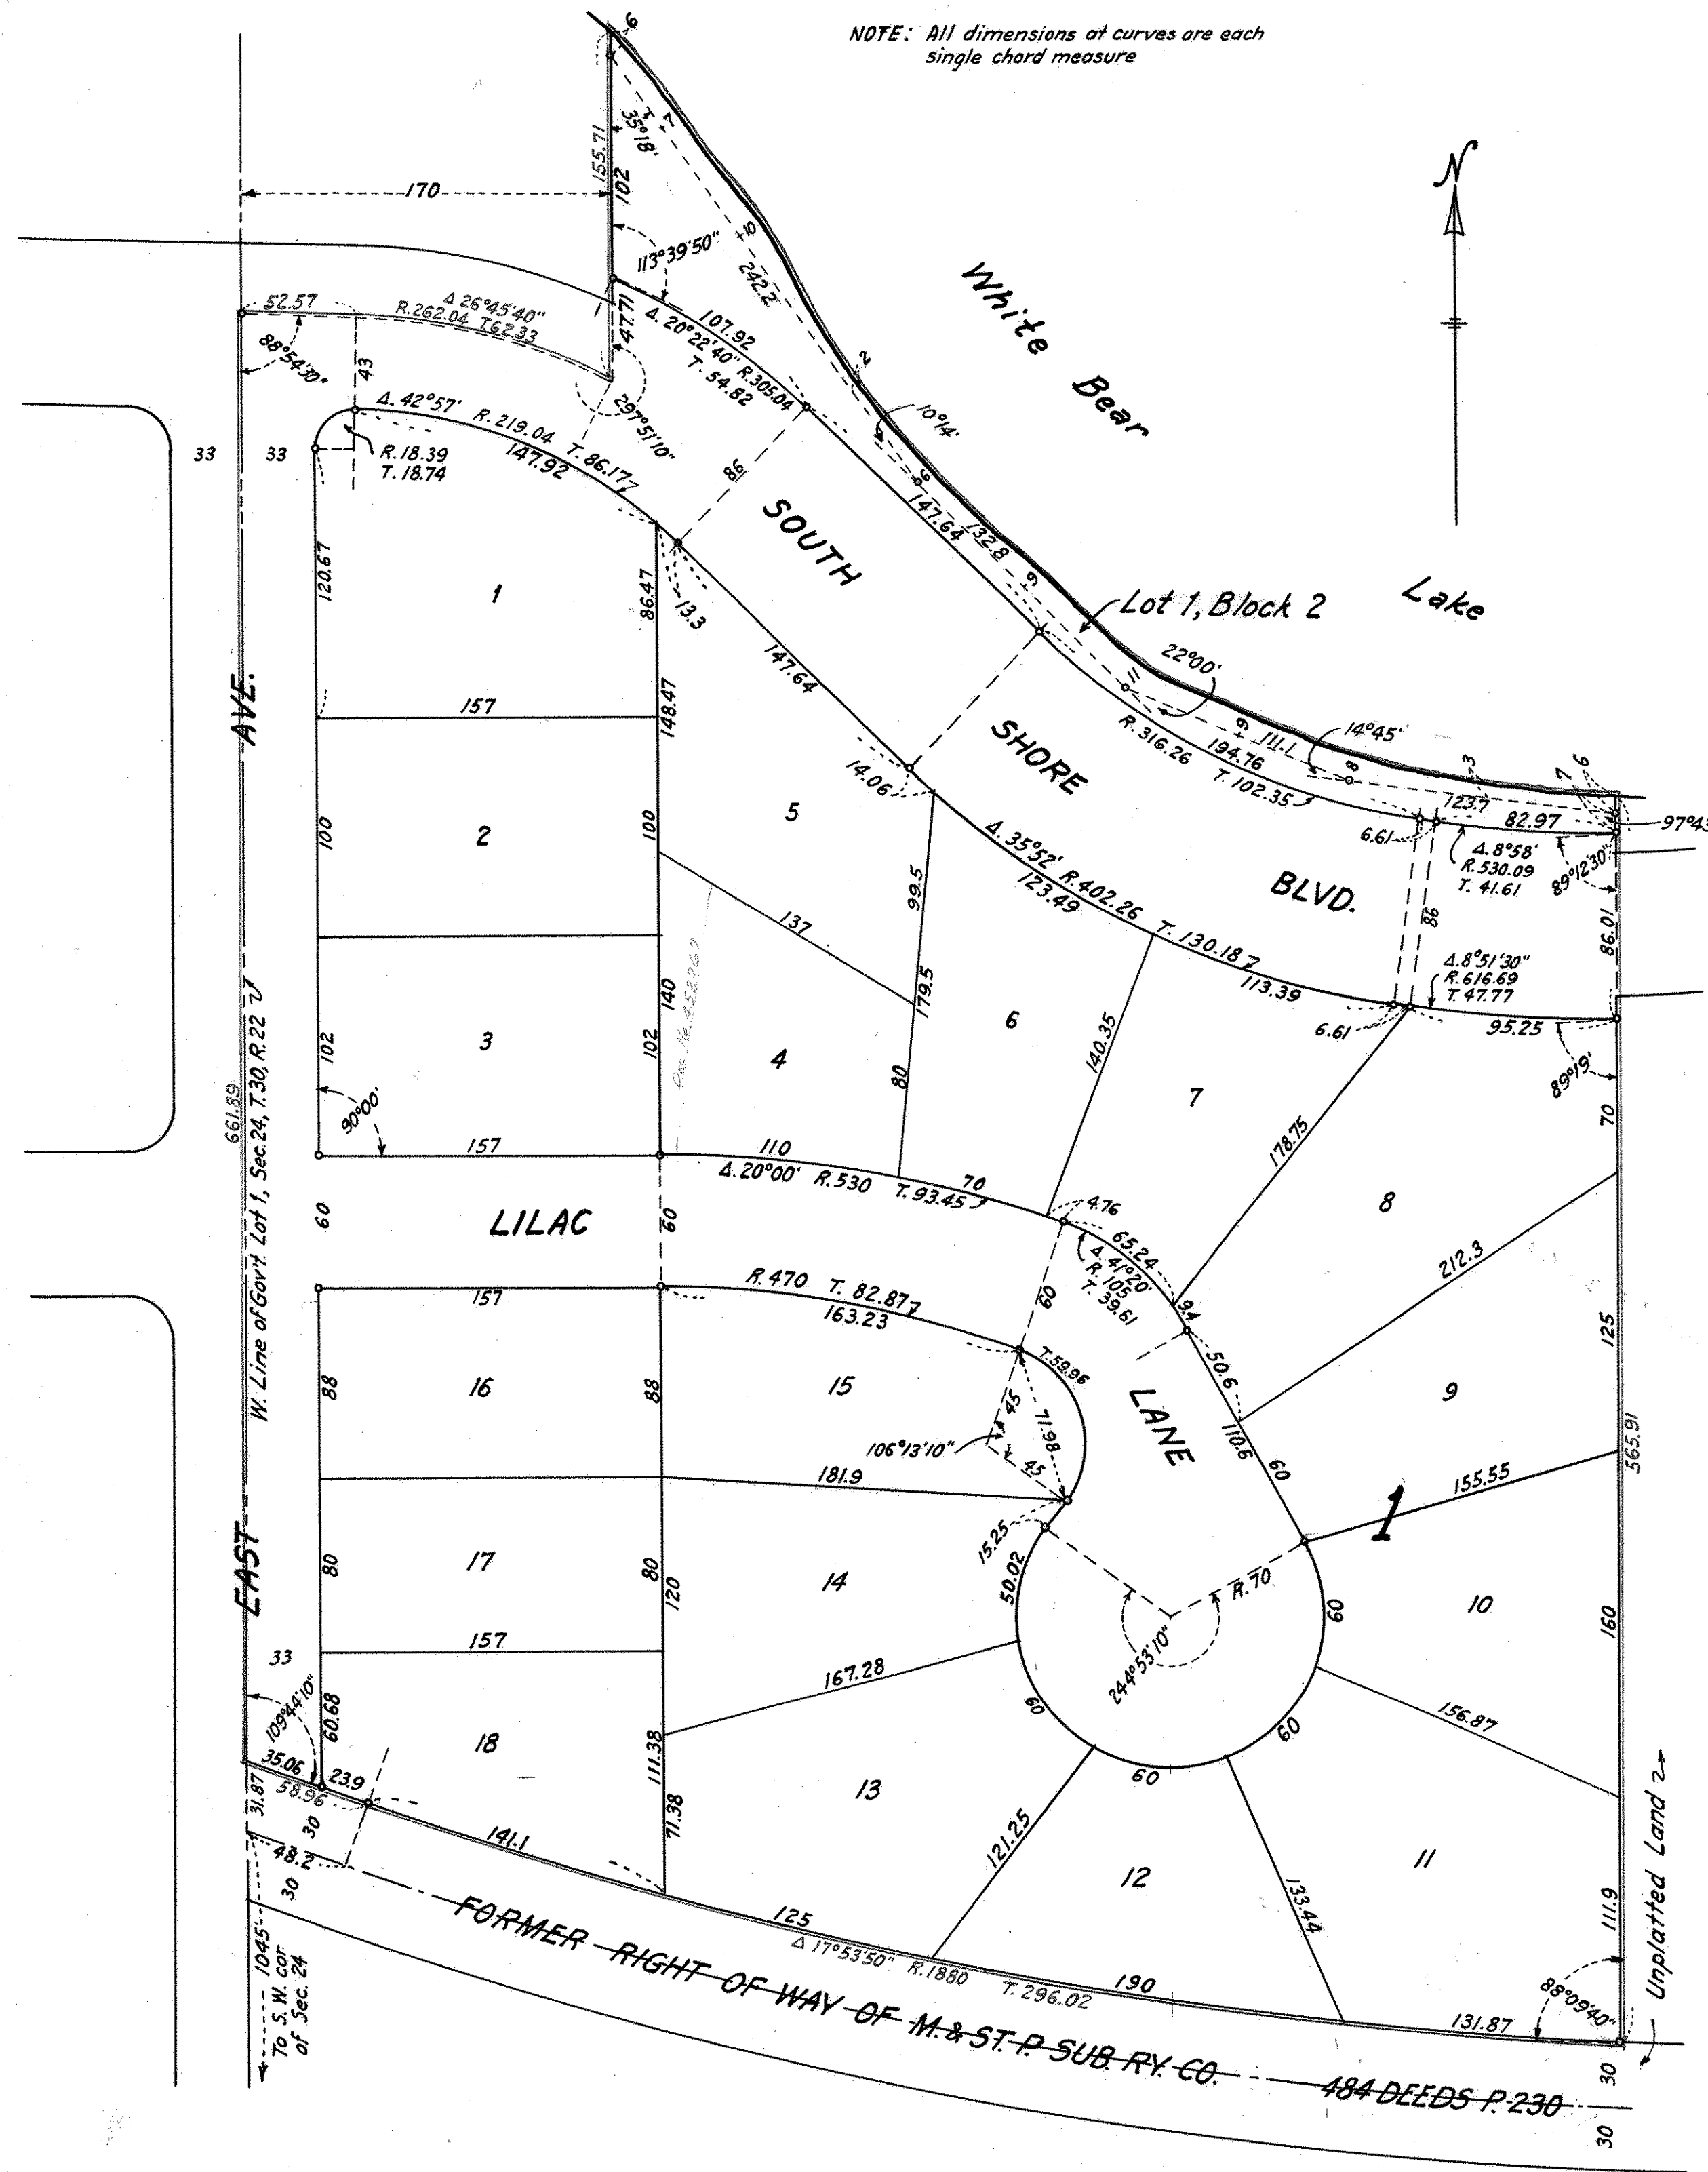

I hereby certify to having surveyed the property described on this plat as Thome's Lakeridge and have placed iron monuments at the corners shown and the same is correct. There is no low wet ground nor any traveled road or easement on or across same except as shown.

R.C. Wolfgram
Registered Surveyor
Minnesota Certificate No. 1340

State of Minnesota }
County of Ramsey } s.s.

On this 30th day of March A.D. 1954 before me the undersigned personally appeared R.C. Wolfgram, to me known to be the person described in and who executed the foregoing instrument and acknowledged that he executed the same as his free act and deed.

Ray B. Munksov
Notary Public, Ramsey County, Minnesota.
My Commission expires June 21, 1954

This is to certify that we, Adolph N. Thome and Anne S. Thome, husband and wife, owners of that part of the West 630 feet of Government Lot 1, Section 24, Township 30, Range 22 lying North of the land conveyed to Minneapolis and St. Paul Suburban Railway Company as described in Book 484 of Deeds, page 230 in the office of Register of Deeds in and for Ramsey County, Minnesota, except that part of the West 170 feet thereof lying North of the center line of South Shore Boulevard, have caused the same to be surveyed and platted and hereafter known as Thome's Lakeridge as shown by this plat, and hereby dedicate to the public and for the public use forever all avenues, lanes and boulevards as shown.

Witness our hands and seal this 15th day of April A.D. 1954.

In presence of
Walter Hanson
Dorothy Greengard

Adolph N. Thome
Anne S. Thome

State of Minnesota }
County of Ramsey } s.s.

On this 15th day of April A.D. 1954, before me the undersigned personally appeared Adolph N. Thome and Anne S. Thome, husband and wife, to me known to be the persons described in and who executed the foregoing instrument and acknowledged that they executed the same as their free act and deed.

Dorothy Greengard
Notary Public, Ramsey County, Minnesota.
My Commission expires January 13, 1959

Accepted and approved by the Township Board of White Bear Township

Sherman Hansen Clerk of Township

Accepted and approved by the Board of County Commissioners this 17 day of May A.D. 1954, Ramsey County, Minnesota.

Gene Amund
County Auditor, Ramsey County, Minnesota.

Accepted and approved this 11th day of May A.D. 1954

Herbert West
Alfred J. Craft
Frank D. Magistelli
Plat Commission
Commissioner of Public Works.

Recorded May 18, 1954
Abstract # 1364477