

# BOSS ADDITION


VILLAGE OF LITTLE CANADA

RAMSEY COUNTY, MINNESOTA

Ø Indicates Iron Monument

MILNER W. CARLEY & SON  
CIVIL ENGINEERS & SURVEYORS

Scale 1 inch = 100 feet

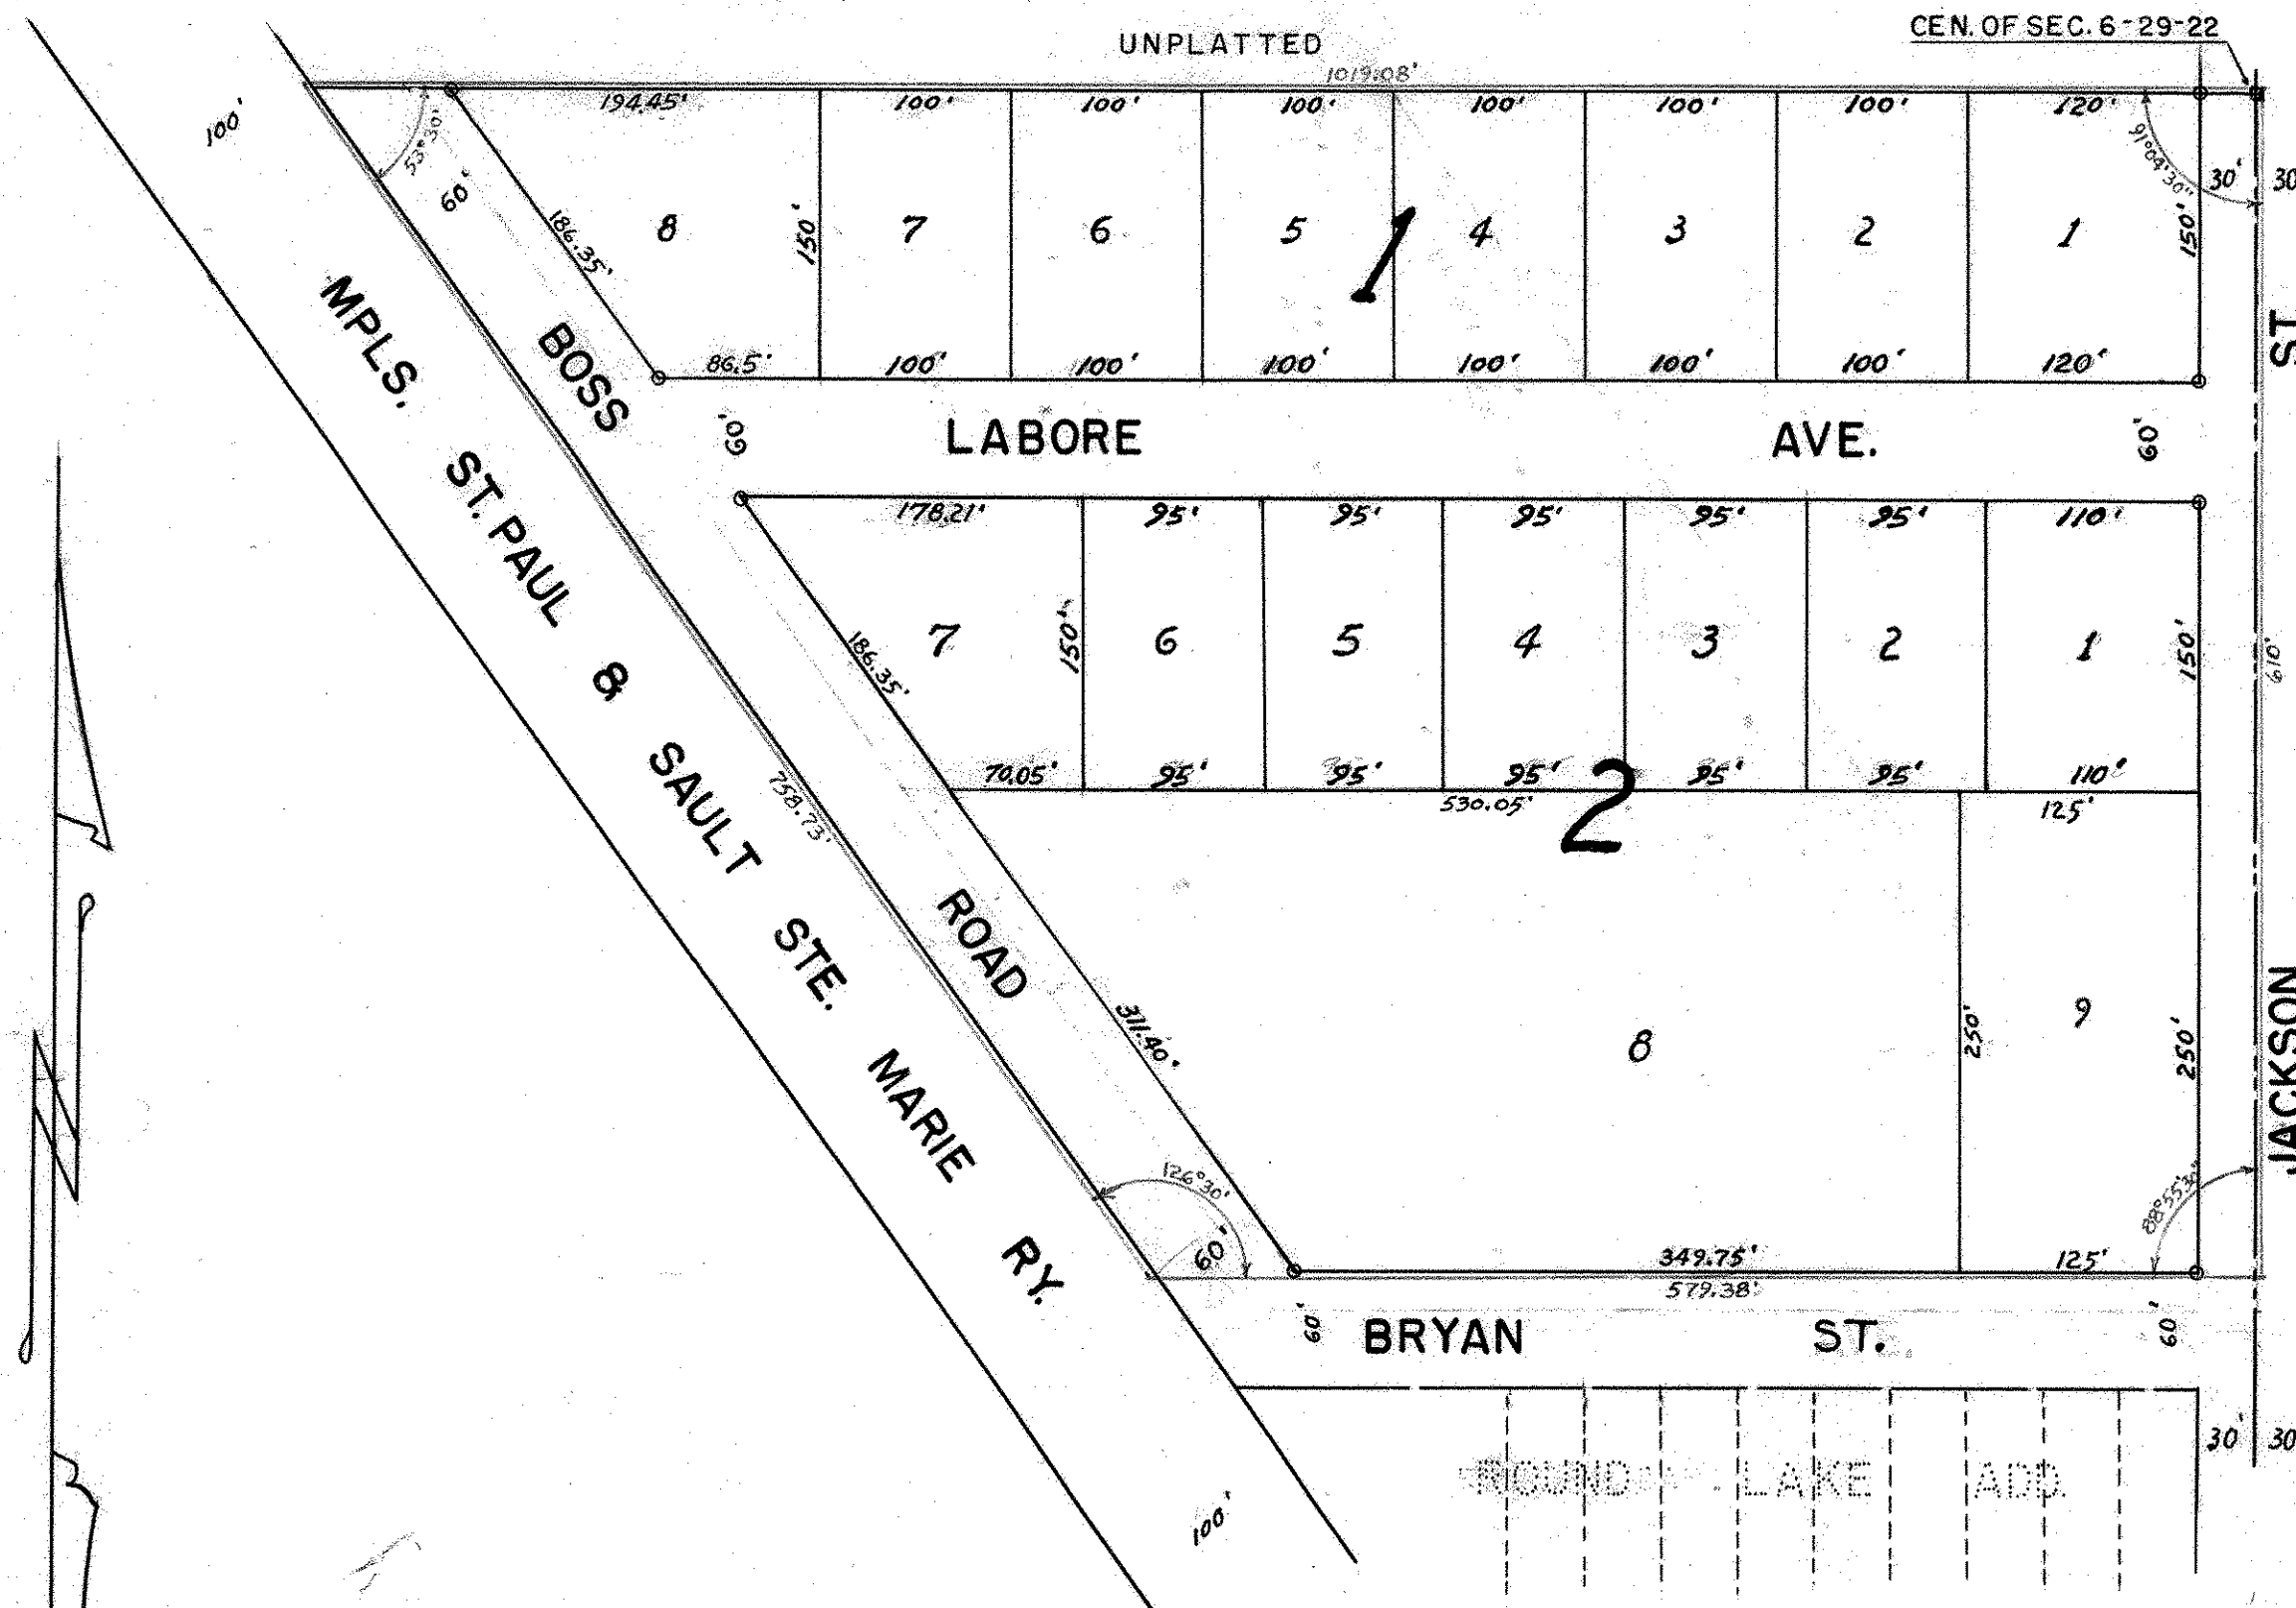

This is to certify that we Richard E. Boss and Nettie Boss, husband and wife, and Richard E. Boss Jr. and Margaret F. Boss, husband and wife, owners; and Minneapolis Savings and Loan Association, mortgagees of: All that part of the Northeast (1/4) of the Southwest (1/4) lying East of the Minneapolis, St. Paul and Sault Ste. Marie Railway and North of the North line of Bryan Street in Section (6), Town 29 North, Range 22 West, subject to Jackson Street have caused the same to be surveyed and platted and hereafter known as "Boss Addition" as shown on this plat and hereby dedicate to the public use forever all streets and avenues as shown.

Witness our hands and seal this 26th day of December A.D. 1953  
In presence of

Donald O. Carley  
Donna E. Pepper

Richard E. Boss Jr.  
Margaret F. Boss  
Nettie Boss  
Richard E. Boss  
Minneapolis Savings and Loan Association  
By H.W. Greenwood  
President  
Fred L. Endsley  
Executive Secretary

State of Minnesota )  
County of Ramsey ) S.S. On this 20th day of Dec. A.D. 1953 before me the undersigned personally appeared Richard E. Boss and Nettie Boss, husband and wife, and Richard E. Boss Jr. and Margaret F. Boss, husband and wife, to me known to be the persons described and who executed the foregoing instrument and acknowledged that they executed the same as their free act and deed.

Donald O. Carley  
Notary Public, Ramsey County, Minnesota  
My Commission expires Mar. 3 1956

I hereby certify to having surveyed the property described on this plat as Boss Addition, and have placed iron monuments at the corners as shown and the same is correct. There is no low wet ground nor any traveled road or easement on or across same except as shown.

Donald O. Carley  
Registered Surveyor  
Minnesota Certificate No. 3527

County of Ramsey )  
State of Minnesota ) S.S. On this 26 day of December A.D. 1953, before me the undersigned personally appeared Donald O. Carley to me known to be the person described in and who executed the foregoing instrument and acknowledged that he executed the same as his free act and deed.

B.H. Hammon  
Notary Public, Ramsey County, Minnesota  
My Commission expires Sept 24 1958

Accepted and approved by the Village Council of Little Canada, Minnesota this 20th day of Dec. A.D. 1953

W.C. [Signature]  
Village Clerk

State of Minnesota )  
County of Ramsey ) On this 20th day of Dec. A.D. 1953 before me the undersigned personally appeared H.W. Greenwood and Fred L. Endsley, who each being duly sworn did say that they are respectively the President and Executive Secretary of the Minneapolis Savings and Loan Association, a corporation organized under the laws of the State of Minnesota, the corporation named in the foregoing instrument and the seal affixed to same instrument is the corporate seal of said corporation and that said instrument was signed and sealed in behalf of corporation by authority of its Board of Directors and said President and said Secretary acknowledged said instrument to be the free act and deed of said Corporation.

G. L. Phis  
Notary Public, Ramsey County, Minnesota  
My Commission expires July 14 1957

Accepted and approved this 27th day of May A.D. 1954

Herbert West  
Abraham D. Hampton } Plat Commission  
C. D. [Signature]  
Frank D. Marjittelli }  
Commissioner of Public Works