

MICHAUD'S SUBDIVISION OF

LOT V BLOCK II ST PAUL NORTH

OUT LOTS

TO THE CITY OF ST PAUL RAMSEY CO

SURVEYED IN OCTOBER

1886

I hereby certify to having surveyed and platted the property as described on this map as Michaud's Subdivision of Lot 5 Block II St Paul North Out lots and have placed iron monuments at the corners of each and every block as shown by this map and the same is correct.

Chas A Forbes
Surveyor

State of Minnesota }
County of Ramsey } On this 13th day of October A.D. 1886 personally appeared before the undersigned, Chas A Forbes some well known and he acknowledged that he executed the foregoing certificate as his own free act and deed.

Joseph A Capistrant
Notary Public
Ramsey Co Minn.

This is to certify that Charles Michaud and Mary E Michaud his wife I.W. Marks and E.N. Marks his wife, H.G. Fishbein and Mary Fishbein his wife proprietors of lot five (5) block (2) two (2) St Paul North Out lots to City of St Paul Ramsey County have caused the same to be surveyed and platted and hereafter known as Michaud's Subdivision of lot (5) five block two (2) St Paul North Out lots as shown by this plat and hereby dedicate to the public and for the public use forever all the streets, avenues, alleys, parks and boulevards as herein indicated.

Witness our hands and seals this 11th day of October 1886

In presence of

Bessie Stephens
J. A. Capistrant


Chas Michaud
Mary E. Michaud
E. W. Marks
E. N. Marks
H. G. Fishbein
Mary Fishbein

State of Minnesota }
County of Ramsey } On this 17th day of October 1886 personally came before me the undersigned Charles Michaud and Mary E. Michaud his wife I.W. Marks and E.N. Marks his wife, H.G. Fishbein and Mary Fishbein his wife some well known and they acknowledged that they executed the foregoing certificate for the uses and purposes therein indicated and expressed.

Joseph A. Capistrant
Notary Public
Ramsey Co Minn.

Accepted and approved this 12th day of October A.D. 1886

J. P. Johnson
Jas Starky
Edw. Remond
Plat Commissioners

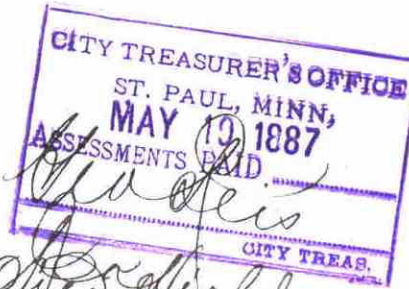

I hereby recommend the acceptance of the within plat by the common council


City Engineer

Accepted by the common council of the city of St Paul on the 17th day of May 1887

George P. Clark
City Clerk

Taxes paid & transfer entered this 24th day of May, A.D. 1887

M. J. Kain
Co. Auditor
P. E. R. Harroun

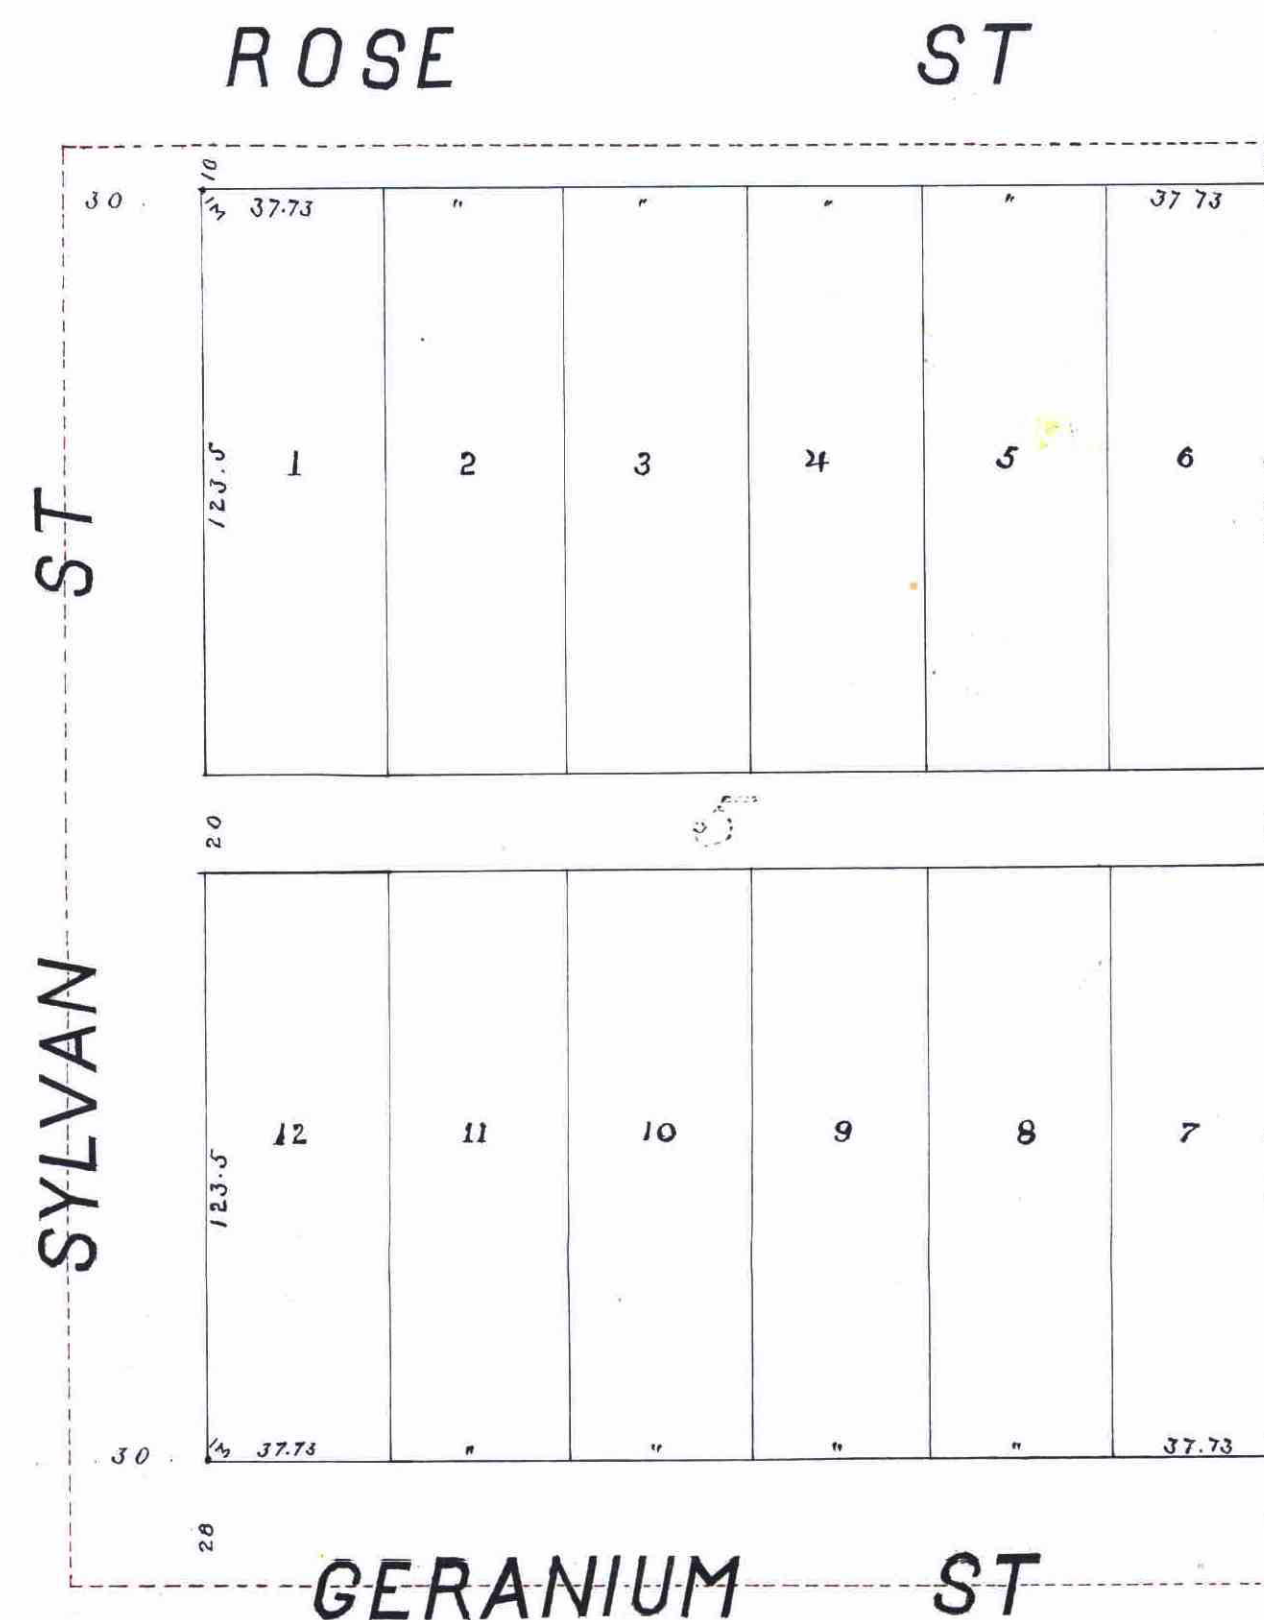

STATE OF MINNESOTA, ss.
County of Ramsey.
OFFICE OF THE REGISTER OF DEEDS.
This is to certify that the within instrument was filed for Record in this office, at St. Paul, on the 24th day of May, A. D. 1887 at 12 o'clock P. M., and that the same was duly recorded in Book 7 of Journal pages 112
W. Bell
Register of Deeds.
By _____ Deputy.