


MARION ADDITION NO. 2

RAMSEY COUNTY

o Indicates Iron Monument

MILNER W. CARLEY & SON
CIVIL ENGINEERS & SURVEYORS

Scale 1 inch = 100 feet

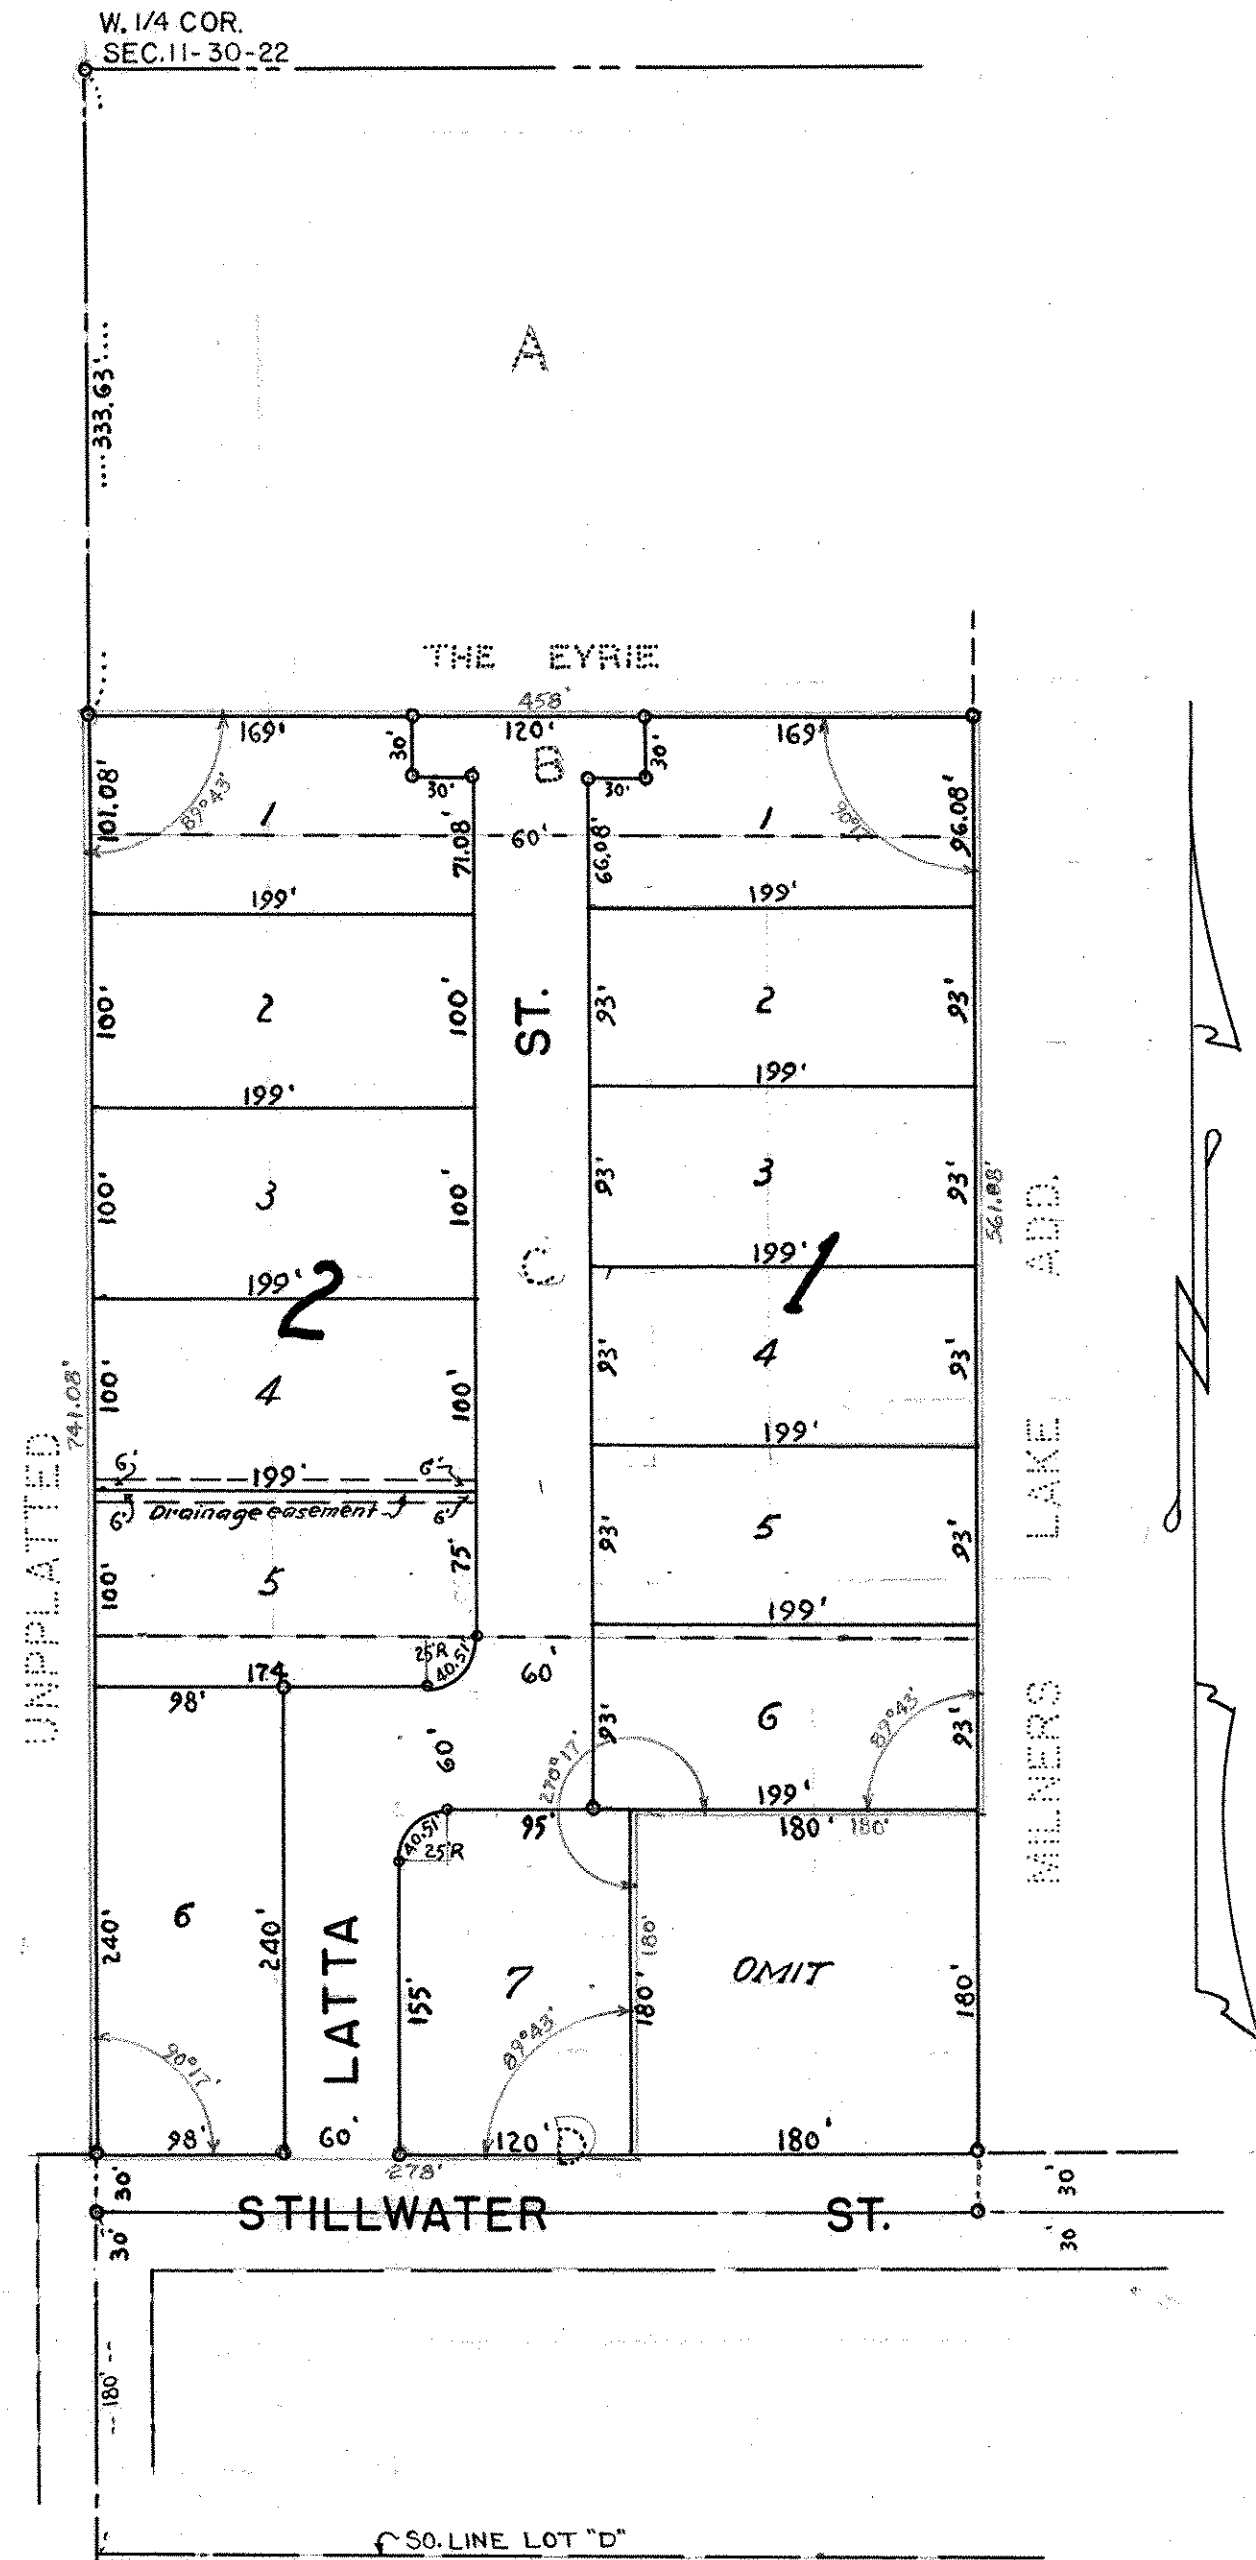

I hereby certify to having surveyed the property described on this plat as Marion Addition, No. 2, and have placed iron monuments at the corners as shown and the same is correct. There is no low wet ground nor traveled road or easement on or across same except as shown.

Milner W. Carley
Registered Surveyor
Minnesota Certificate No. 855

State of Minnesota SS. On this 12th day of Mar, A.D. 1954 before me the undersigned personally appeared Milner W. Carley to me known to be the person described in and who executed the foregoing instrument and acknowledged that he executed the same as his free act and deed.

Donald J. Carley
Notary Public, Ramsey County, Minnesota
My Commission Expires Mar 3 1956

This is to certify that we Marion Green, widow, Henry Enright and Emilie Enright, husband and wife, and William Judson Smith Land Company, a Minnesota Corporation owners of: All that part of lots B, C and D "The Eyrie" lying North of Stillwater St. except the south 180 feet of the east 180 feet thereof have caused the same to be surveyed and platted and hereafter known as "Marion Addition No. 2" and hereby dedicate to the public and for the public use forever all streets and avenues as shown.

Witness our hands and seal this 23rd day of March, A.D. 1954
In presence of

<u>Donald J. Carley</u>	<u>Marion Greene</u>
<u>Michael W. Schmitz</u>	<u>Henry Enright</u>
	<u>Emilie Enright</u>
	William Judson Smith Land Company
	<u>William Judson Smith</u>
	Pres. & Treasurer
	<u>Edmund</u>
	Vice Pres.

State of Minnesota SS. On this 23rd day of March, A.D. 1954 before me the undersigned personally appeared Marion Green, widow, Henry Enright and Emilie Enright, husband and wife, to me known to be the persons described in and who executed the foregoing instrument and acknowledged that they executed the same as their free act and deed.

Donald J. Carley
Notary Public, Ramsey County, Minnesota
My Commission expires March 3 1956

State of Minnesota S.S. On this 2nd day of April, A.D. 1954 before me appeared William Judson Smith and S.C. Aldridge, who, each being duly sworn did say that they are respectively the President-Treasurer and Vice President of the William Judson Smith Land Company, a Minnesota corporation, the corporation named in the foregoing instrument and the seal affixed to same instrument is the corporate seal of said corporation, and that said instrument was signed and sealed in behalf of said corporation by authority of its Board of Directors, and said President-Treasurer and said Vice President acknowledged said instrument to be the free act and deed of said corporation.

Donald J. Carley
Notary Public, Ramsey County, Minnesota
My Commission expires March 3 1956

Accepted and approved this 1st day of June, 1954

Herbert H. West
Alvah D. Crumpton
C. D. Locks } Plat Commission

Frank D. Marzulli
Commissioner of Public Works

Accepted and approved by the Township Board of White Bear Township this 3rd day of May, A.D. 1954

Kennan R. Hansen
Clerk

Accepted and approved by the Ramsey County Board of County Commissioners this 21st day of June, A.D. 1954

Gene R. Monheim
County Auditor, Ramsey County, Minnesota

Recorded Dec. 2, 1954
Abstract # 1351887