



ARRIGONI ADDITION No. 1

ST. PAUL, MINN.

CRS-219-P-1

o DENOTES IRON
SCALE 1/4" = 30 FEET

T. J. WELCH, REG. SURVEYOR
MINNESOTA CERTIFICATE No. 555

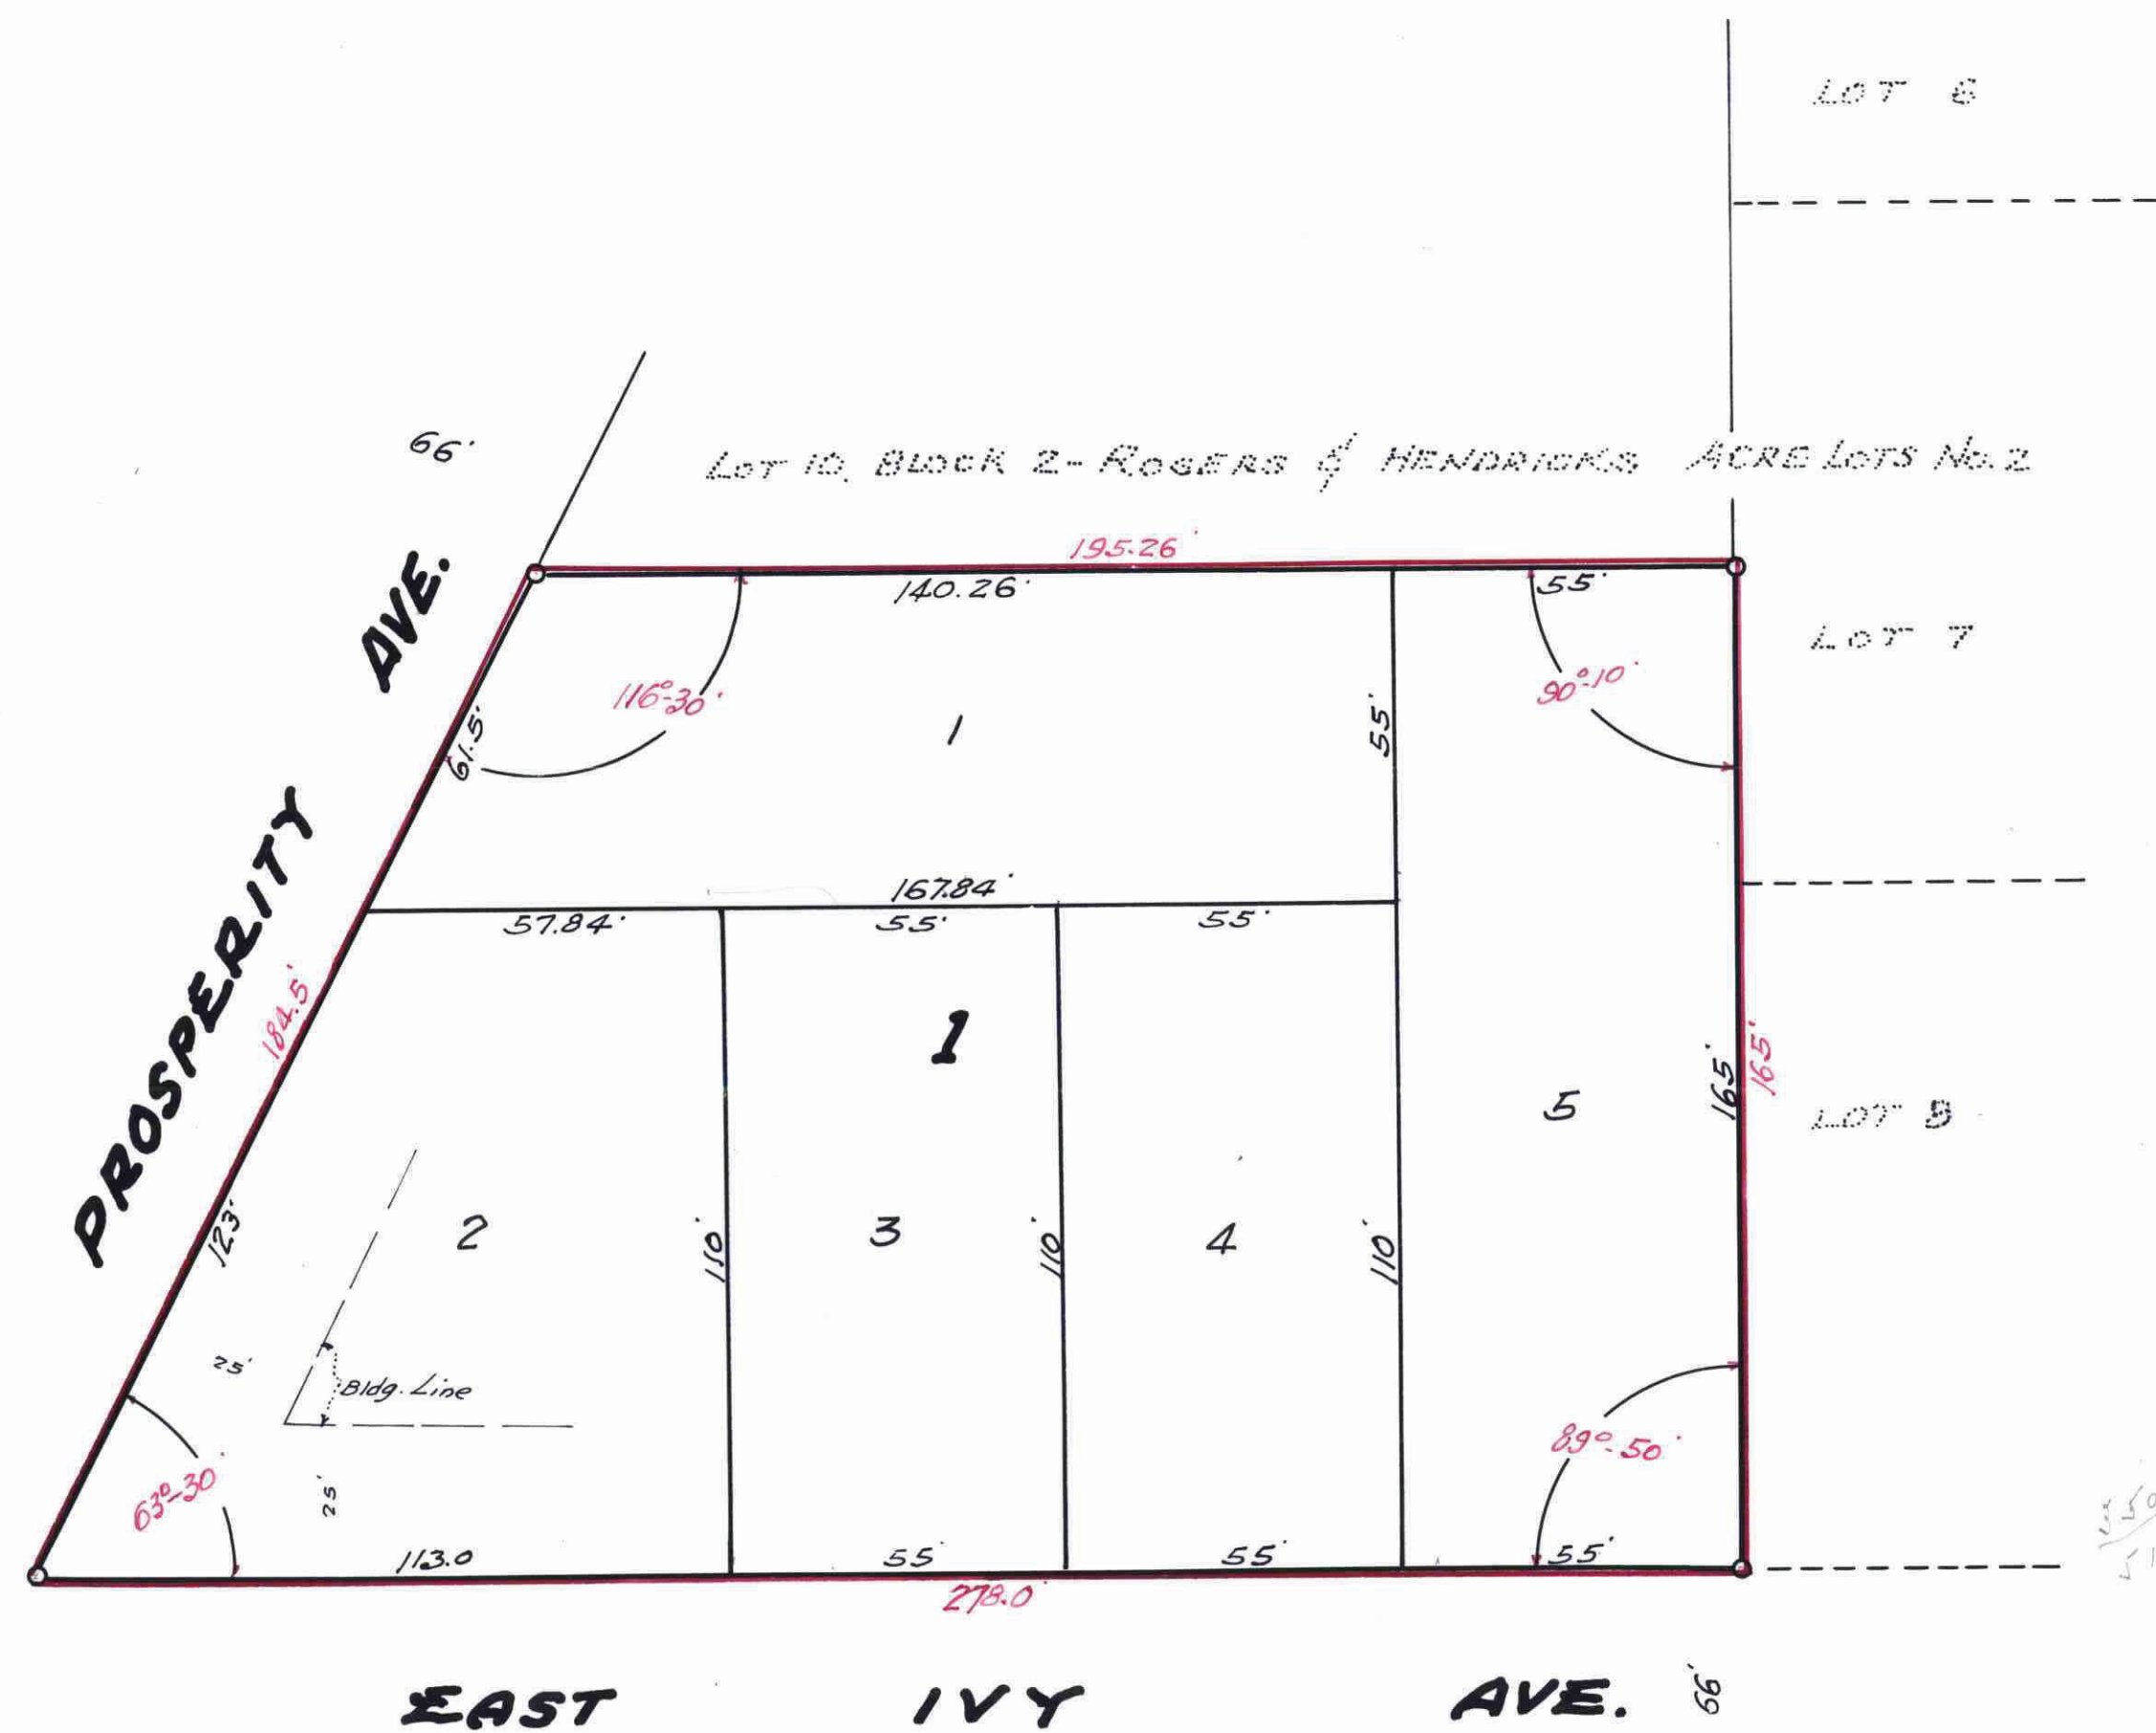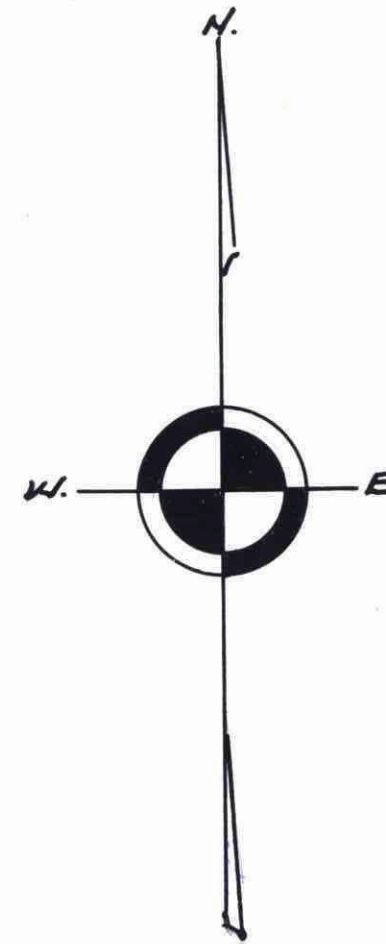

This plat document is an UNOFFICIAL copy of a Subdivision Plat or Registered Land Survey and is made available for information purposes only.
To obtain an official copy please contact the Ramsey County Recorder's Office.

DOCUMENT NUMBER 333875
CERTIFICATE NUMBER 151015
BOOK 350 PAGE 513
STATE OF MINNESOTA } ss
COUNTY OF RAMSEY } ss
OFFICE OF THE REGISTRAR OF TITLES
This is to certify that the within instrument was filed in this office at St. Paul on the 10 day of June A.D. 1954 at 1:50 p.m.
J. E. Bernhard
Registrar of Titles
By: E. H. Amundson

I hereby certify to having surveyed the property described on this plat as Arrigoni Addition No. 1, and have placed irons at the corners as shown and the same is correct. There is no low wet ground nor any traveled road or easement on or across same except as shown.

T. J. Welch
REGISTERED SURVEYOR
MINNESOTA CERTIFICATE No. 555

STATE OF MINNESOTA } ss
COUNTY OF RAMSEY } ss
On this 3 day of June A.D. 1954, before me the undersigned personally appeared T. J. Welch, to me known to be the person described in and who executed the foregoing instrument and acknowledged that he executed the same as his free act and deed.

Arnold Biagini
NOTARY PUBLIC, RAMSEY COUNTY, MINNESOTA
ARNOLD BIAGINI
177 COMMISSION EXPIRES Jan. 15, 1957
My Commission Expires Jan. 15, 1957.

This is to certify that we, Amadel A. Arrigoni, and Mary A. Arrigoni, husband and wife, owners of Lot nine (9), in Block two (2), in Rogers and Hendricks Acre Lots Number 2, have caused the same to be surveyed and plotted and hereafter known as Arrigoni Addition No. 1, as shown by this plat, and hereby dedicate to the public and for the public use forever all streets and avenues as shown.

Witness our hands and seal this 3 day of June A.D. 1954

In presence of
Arnold Biagini
Dorice E. Biagini
Amadel A. Arrigoni
Mary A. Arrigoni

STATE OF MINNESOTA } ss
COUNTY OF RAMSEY } ss
On this 3 day of June A.D. 1954, before me the undersigned personally appeared Amadel A. Arrigoni and Mary A. Arrigoni, husband and wife, to me known to be the persons described in and who executed the foregoing instrument and acknowledged that they executed the same as their free act and deed.

Arnold Biagini
NOTARY PUBLIC, RAMSEY COUNTY, MINNESOTA
ARNOLD BIAGINI
177 COMMISSION EXPIRES Jan. 15, 1957
My Commission Expires Jan. 15, 1957.

Accepted by the Council this 8th day of June A.D. 1954
Approved June 8, A.D. 1954
Joseph R. Okonicki City Clerk.

Taxes for the year 1953 on the lands described herein PAID
JUN 10 1954
ELSA M. OBST, Treasurer
RAMSEY COUNTY, MINNESOTA

TAXES PAID AND TRANSFER ENTERED
JUN 10 1954
EUGENE A. MONICK, Auditor
RAMSEY COUNTY, MINN.
By: T. C. Rhoads

All installments of Assessments due on the within property to date are paid
JUN 10 1954
DEPARTMENT OF FINANCE
MINN.
By: J. Johnson

Accepted and approved this 4th day of June A.D. 1954
Herbert H. West
Abraham D. Crawford
C. D. Forks
Frank D. Magytell
Not Commission
Commissioner of Public Works.

333875