


MAGNOLIA DIVISION.

SCALE 1 INCH = 60 FEET.

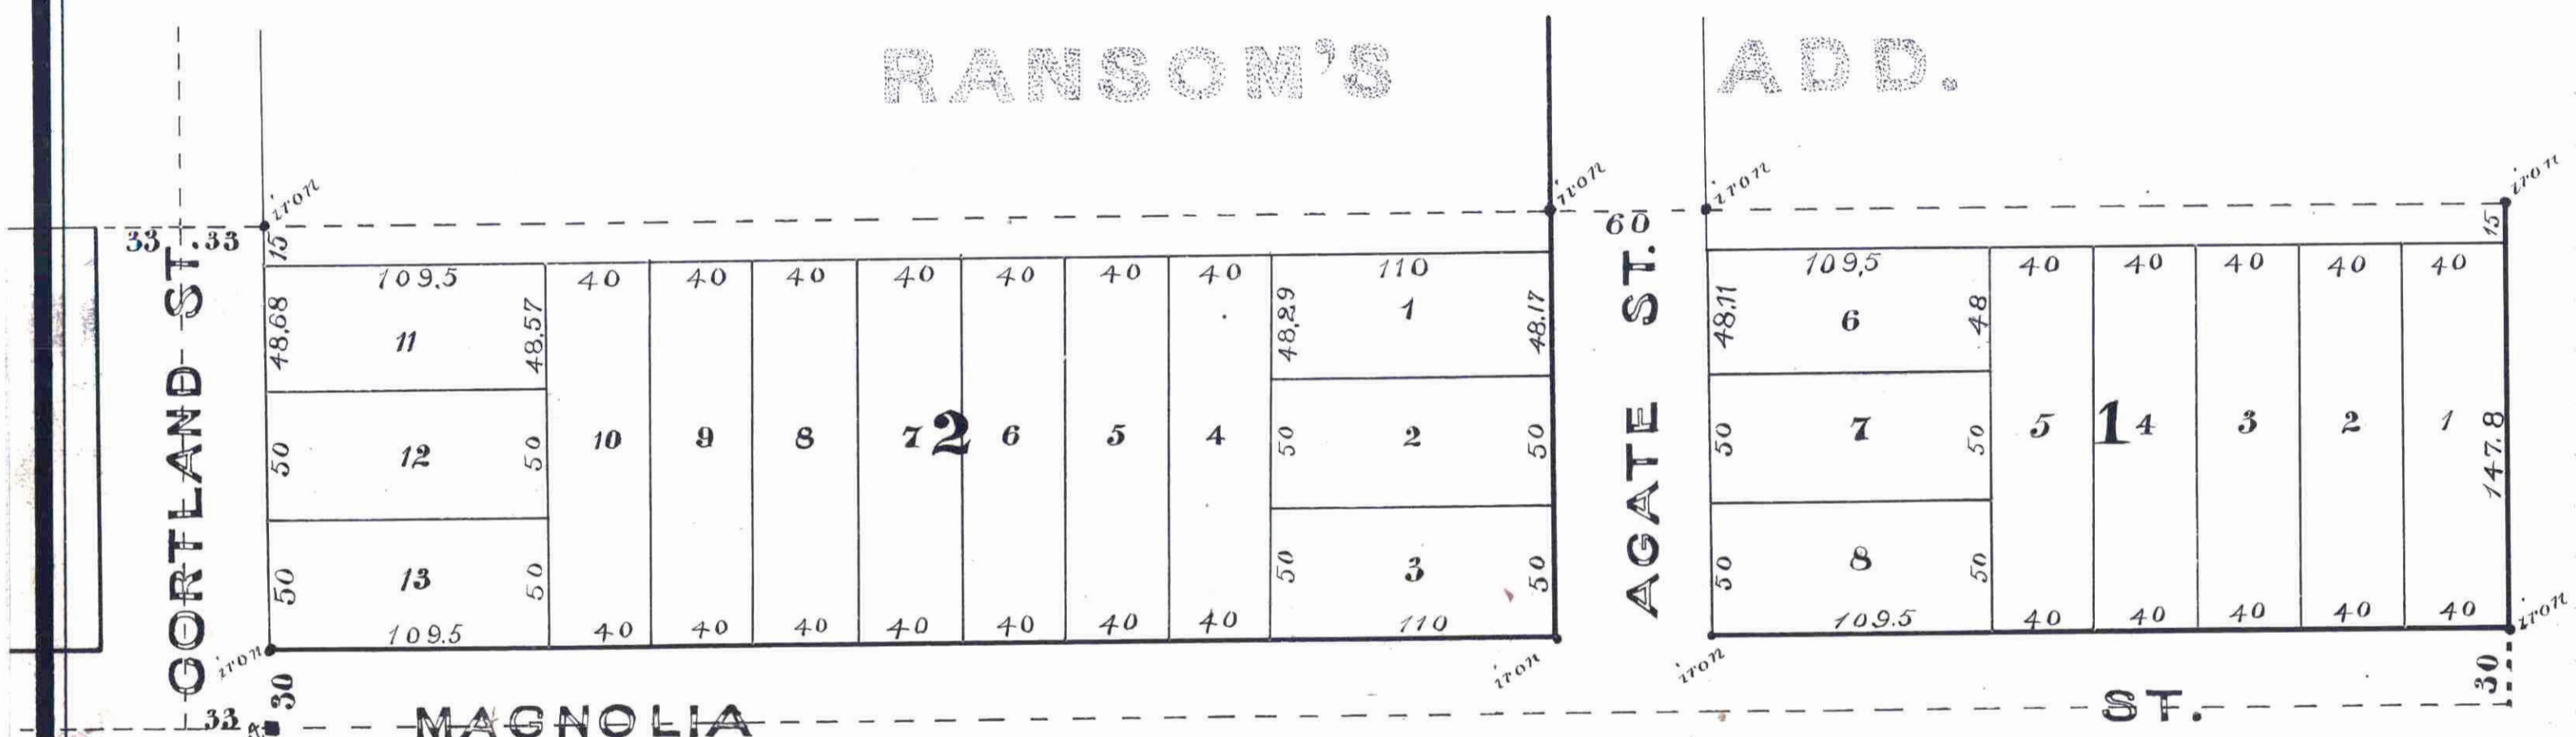

I the undersigned John A. Wilstach (widower) owner of the following described property to wit; Commencing on the west line of the NE 1/4 of Section 30, Town 29 North, Range 22 West, 1513.68 feet north of the SW corner of said 1/4 section; - said point of commencement being the SW corner of "Ransom's Addition to St Paul"; Thence south along said line 193.68 feet; Thence east parallel with the south line of said 1/4 section 902.0 feet; Thence north parallel with first named line 192.8 feet to the south line of "Ransom's Addition to St Paul"; Thence west on last named line 902.0 feet to the point of beginning; - do hereby certify to having caused the same to be surveyed and plat- ted as MAGNOLIA DIVISION as herein and hereon indicated, and I do hereby give and ded- icate to the public and for the public use forever all the streets as on this map or plat laid out, and designated.

In witness whereof I have hereunto set my hand and seal this 22nd day of August A.D. 1883.

In Presence of
 John A. Wilstach }
 Matthew Simpson }

John A. Wilstach (Seal)

State of Indiana } ss. Be it known That on this 22nd day of August A.D. 1883 before me personally came John A. Wilstach to me known to be the identical person described in and who executed the foregoing instrument and who acknowledged that he executed the same freely and voluntarily for the uses and purposes therein expressed.

Witness my hand and notarial seal at this place
 Matthew Simpson
 Notary Public of Tippecanoe County, Indiana.

St Paul Minn August 17th 1883.

I hereby certify to having surveyed and platted the property as described on this map as MAGNOLIA DIVISION and have placed iron monuments at the corners of each and every Block as shown on this map and the same is correct.
 D.L. Curtis
 Surveyor.

Approved August 25th 1883
 J. Holman }
 Jas Stanley } PLAT COMMISSION.
 Wm. A. Saylor }

St Paul Minn August 31 1883
 I have examined the within plat and recommend its approval.
 W.A. Dornes
 City Engineer.

Accepted by the Common Council September 9th 1883.
 City Clerk.

Approved & transferred
 October 19th 1883
 J. McHardy
 County Auditor

This plat document is an UNOFFICIAL copy of a Subdivision Plat or Registered Land Survey and is made available for information purposes only.
 To obtain an official copy please contact the Ramsey County Recorder's Office.

STATE OF MINNESOTA, ss.
 County of Ramsey.
 OFFICE OF THE REGISTER OF DEEDS.
 This is to certify that the within instrument was filed for record in this office, at St. Paul, on the 19th day of October, A. D. 1883 at 4 o'clock P. M., and that the same was duly recorded in Book 4 of Town Plat, pages 37
 Charles W. Linnau
 Register of Deeds
 By Charles W. Spier, Deputy.