


# STOLL'S ADDITION ST. PAUL, MINN.

SCALE 1 IN. = 40 FEET  
O INDICATES IRON MONUMENT

CRG-P 12-P 7

R. C. WOLFGRAM  
SURVEYOR

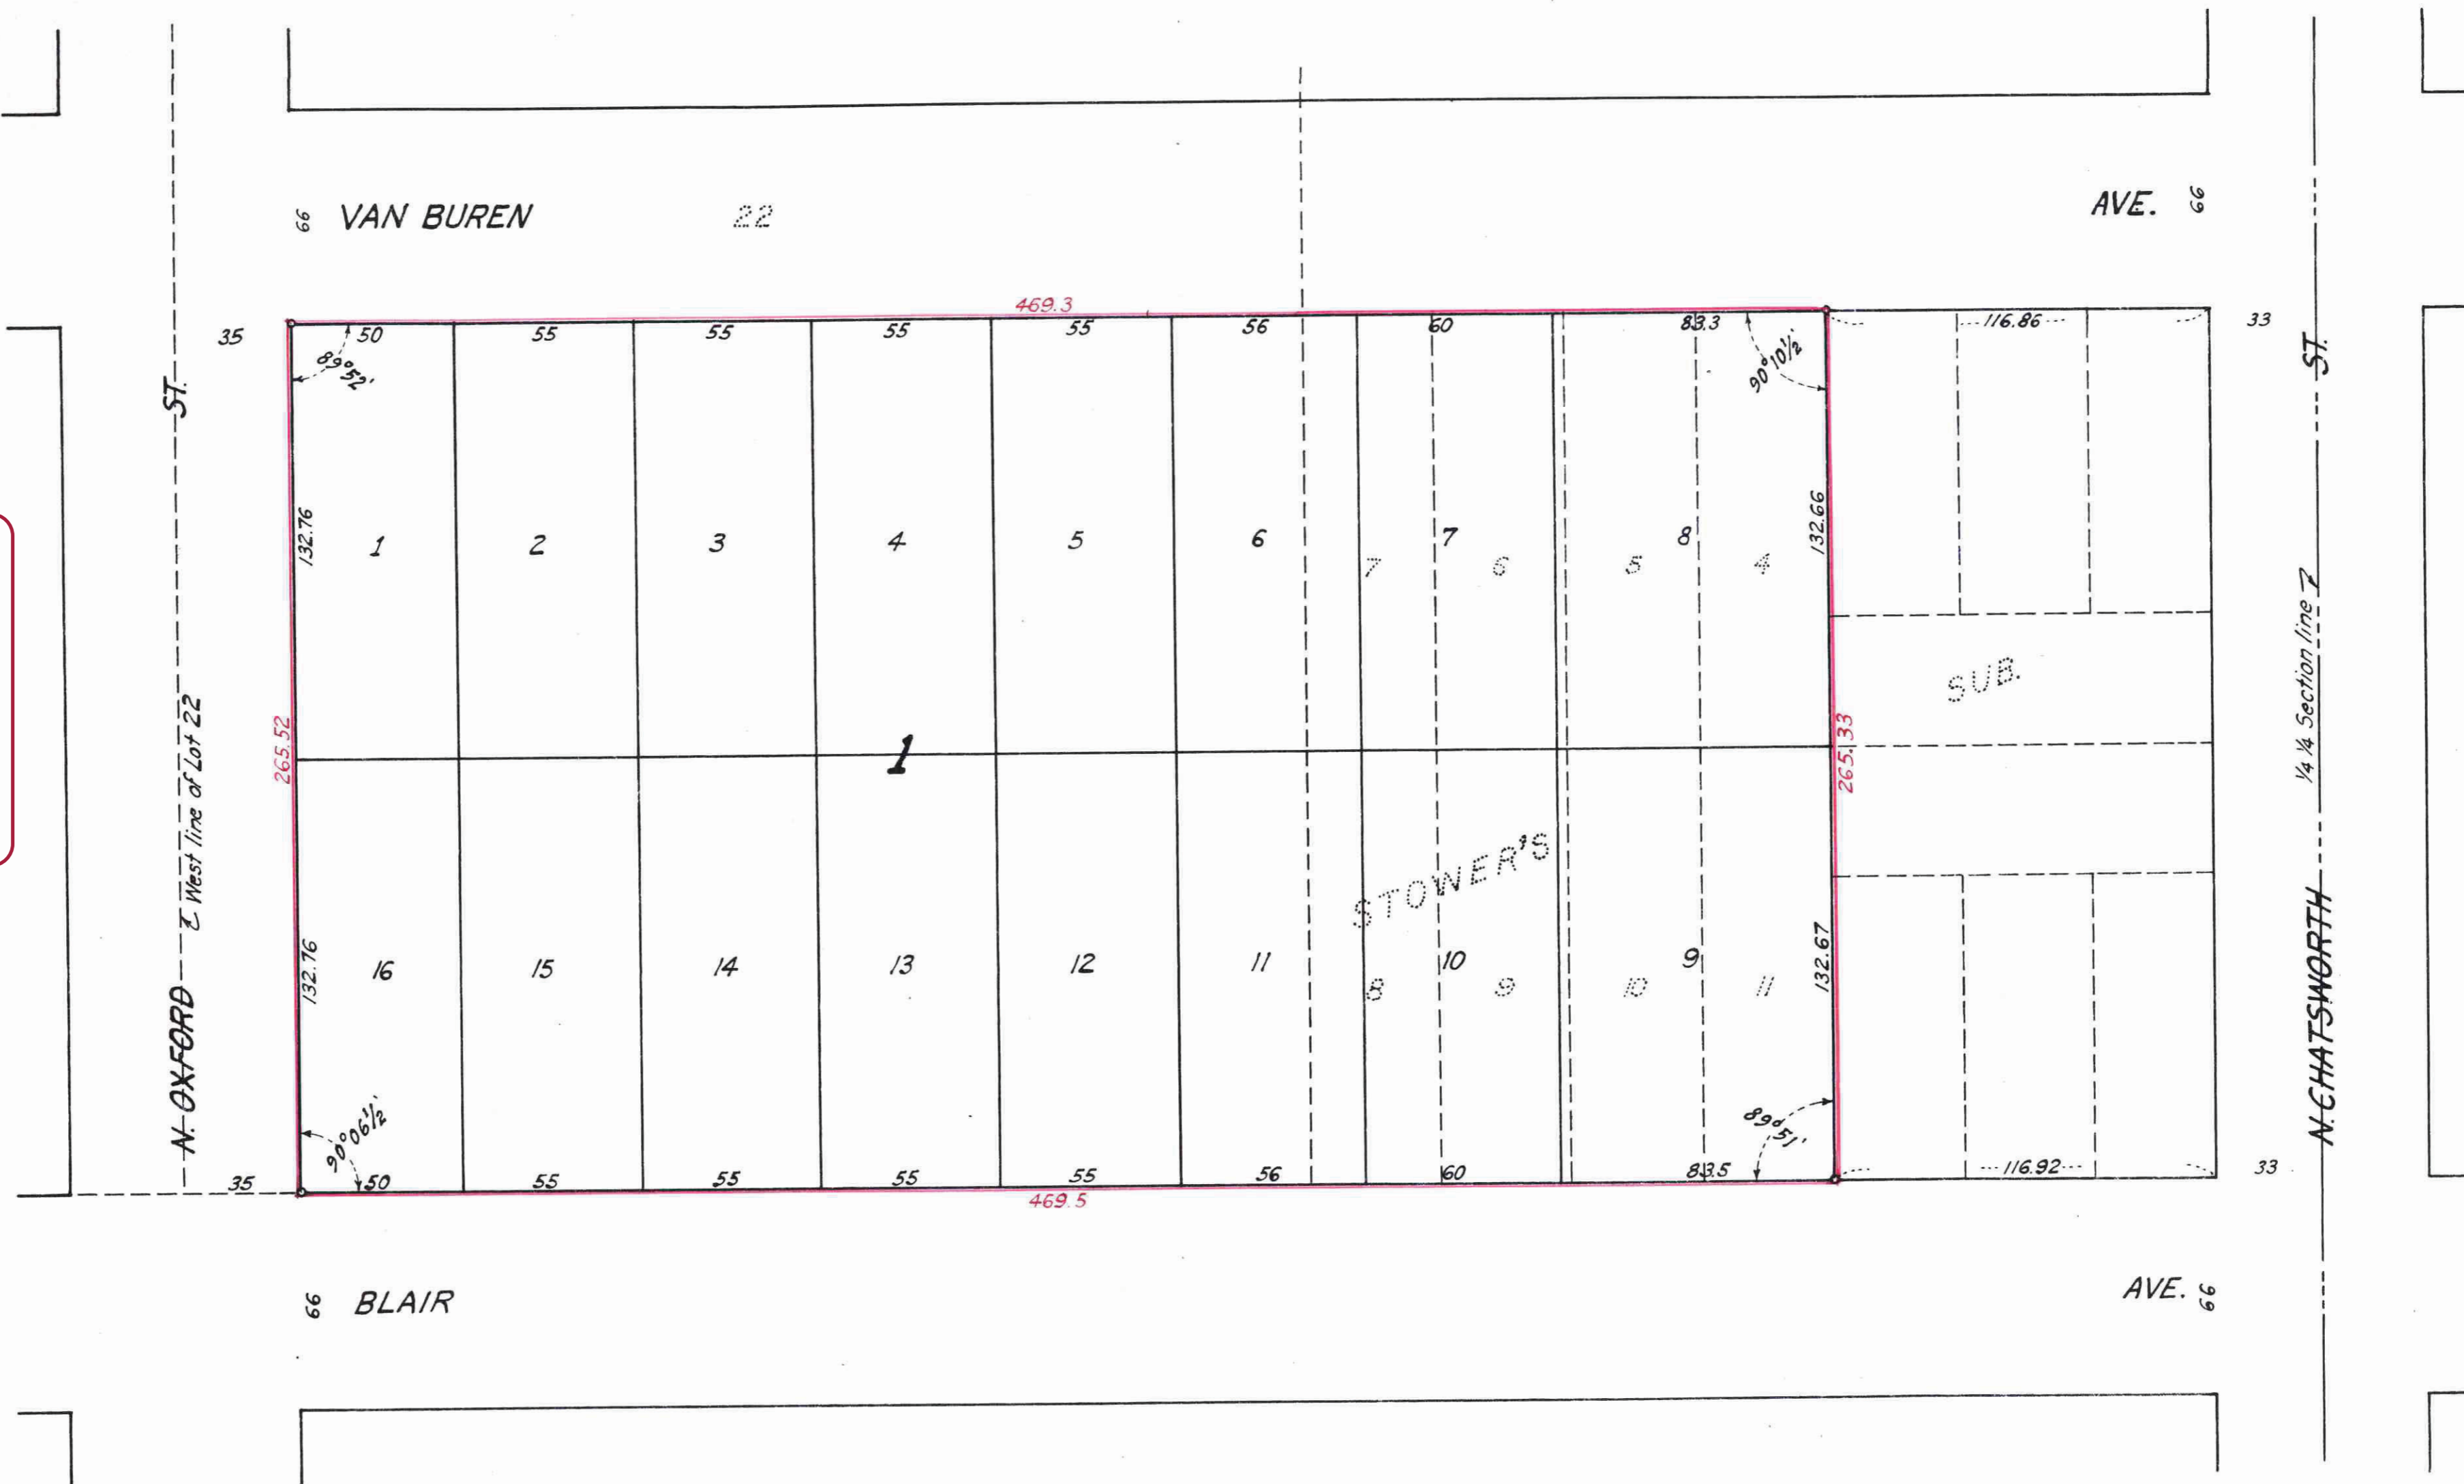

This plat document is an UNOFFICIAL copy of a Subdivision Plat or Registered Land Survey and is made available for information purposes only.

To obtain an official copy please contact the Ramsey County Recorder's Office.



I hereby certify to having surveyed the property described on this plat as Stoll's Addition and have placed iron monuments at the corners shown and the same is correct.

There is no low wet ground nor any traveled road or easement on or across same except as shown.

*R. C. Wolfram*  
Registered Surveyor  
Minnesota Certificate No. 1340

State of Minnesota } s.s.  
County of Ramsey }  
On this 16th day of July, A.D. 1954 before me the undersigned personally appeared R. C. Wolfram, to me known to be the person described in and who executed the foregoing instrument and acknowledged that he executed the same as his free act and deed.

*M. Erickson*  
Notary Public, Ramsey County, Minnesota  
My Commission expires 1961

TAXES PAID AND TRANSFER ENTRIES  
AUG 12 1954  
EUGENE A. MONICK, Auditor  
RAMSEY COUNTY, MINN.

This is to certify that we, John E. Regenold and Marie A. Regenold, husband and wife, owners of Lots four (4), five (5), six (6), seven (7), eight (8), nine (9), ten (10) and eleven (11), Stower's Subdivision of the South half of Lot 21 Hall's Addition to Hyde Park and all that part of Lot twenty-two (22), except street, Hall's Addition to Hyde Park, lying South of the South line of Van Buren Street, all according to the plat of Hall's Addition to Hyde Park on file and of record in the office of the Register of Deeds in and for Ramsey County, Minnesota, have caused the same to be surveyed and platted and hereafter known as Stoll's Addition as shown by this plat; reserving to the State of Minnesota in trust for the taxing districts concerned all minerals and mineral rights, as provided in Section 10, Chapter 386, laws of 1935.

Witness our hands and seal this 26th day of July, A.D. 1954.

In presence of  
*John E. Regenold*  
*Marie A. Regenold*  
State of Minnesota } s.s.  
County of Ramsey }  
On this 26th day of July, A.D. 1954 before me the undersigned personally appeared John E. Regenold and Marie A. Regenold, husband and wife, to me known to be the persons described in and who executed the foregoing instrument and acknowledged that they executed the same as their free act and deed.

*M. Erickson*  
Notary Public, Ramsey County, Minnesota  
My Commission expires 1961

Taxes for the year 1953 on the lands described herein PAID  
AUG 12 1954  
ELSA M. OBST, Treasurer  
RAMSEY COUNTY, MINNESOTA  
Per *Wm. M. Carls*

*F. E. Bjorklund*  
Notary Public, Ramsey County, Minnesota  
My Commission expires Jan. 8, 1955

Accepted by the Council Aug. 10 A.D. 1954  
Approved Aug. 10 A.D. 1954  
*Joseph R. O'Connell* City Clerk  
Accepted and approved this 5th day of August A.D. 1954  
*Herbert West*  
*Alvah D. Gammeter* Plat Commission  
*C. T. Loakes*  
*Frank M. Magistrell* Commissioner of Public Works

DOCUMENT NUMBER 336481  
CERTIFICATE NUMBER 154961  
BOOK 356 PAGE 325  
STATE OF MINNESOTA } s.s. 259  
County of Ramsey }  
OFFICE OF THE REGISTRAR OF TITLES  
This is to certify that the within instrument was filed in this office at St. Paul on the 14th day of Aug. A.D. 1954 at 11 o'clock A.M.  
*V. C. Bernhard*  
Registrar of Titles  
*E. J. Gammeter*

336481