


# SUNSET VIEW No. 2

ROSEVILLE, MINN.

SCALE 1 IN. = 50 FEET.  
o INDICATES IRON MONUMENT.

R. C. WOLFGRAM  
SURVEYOR

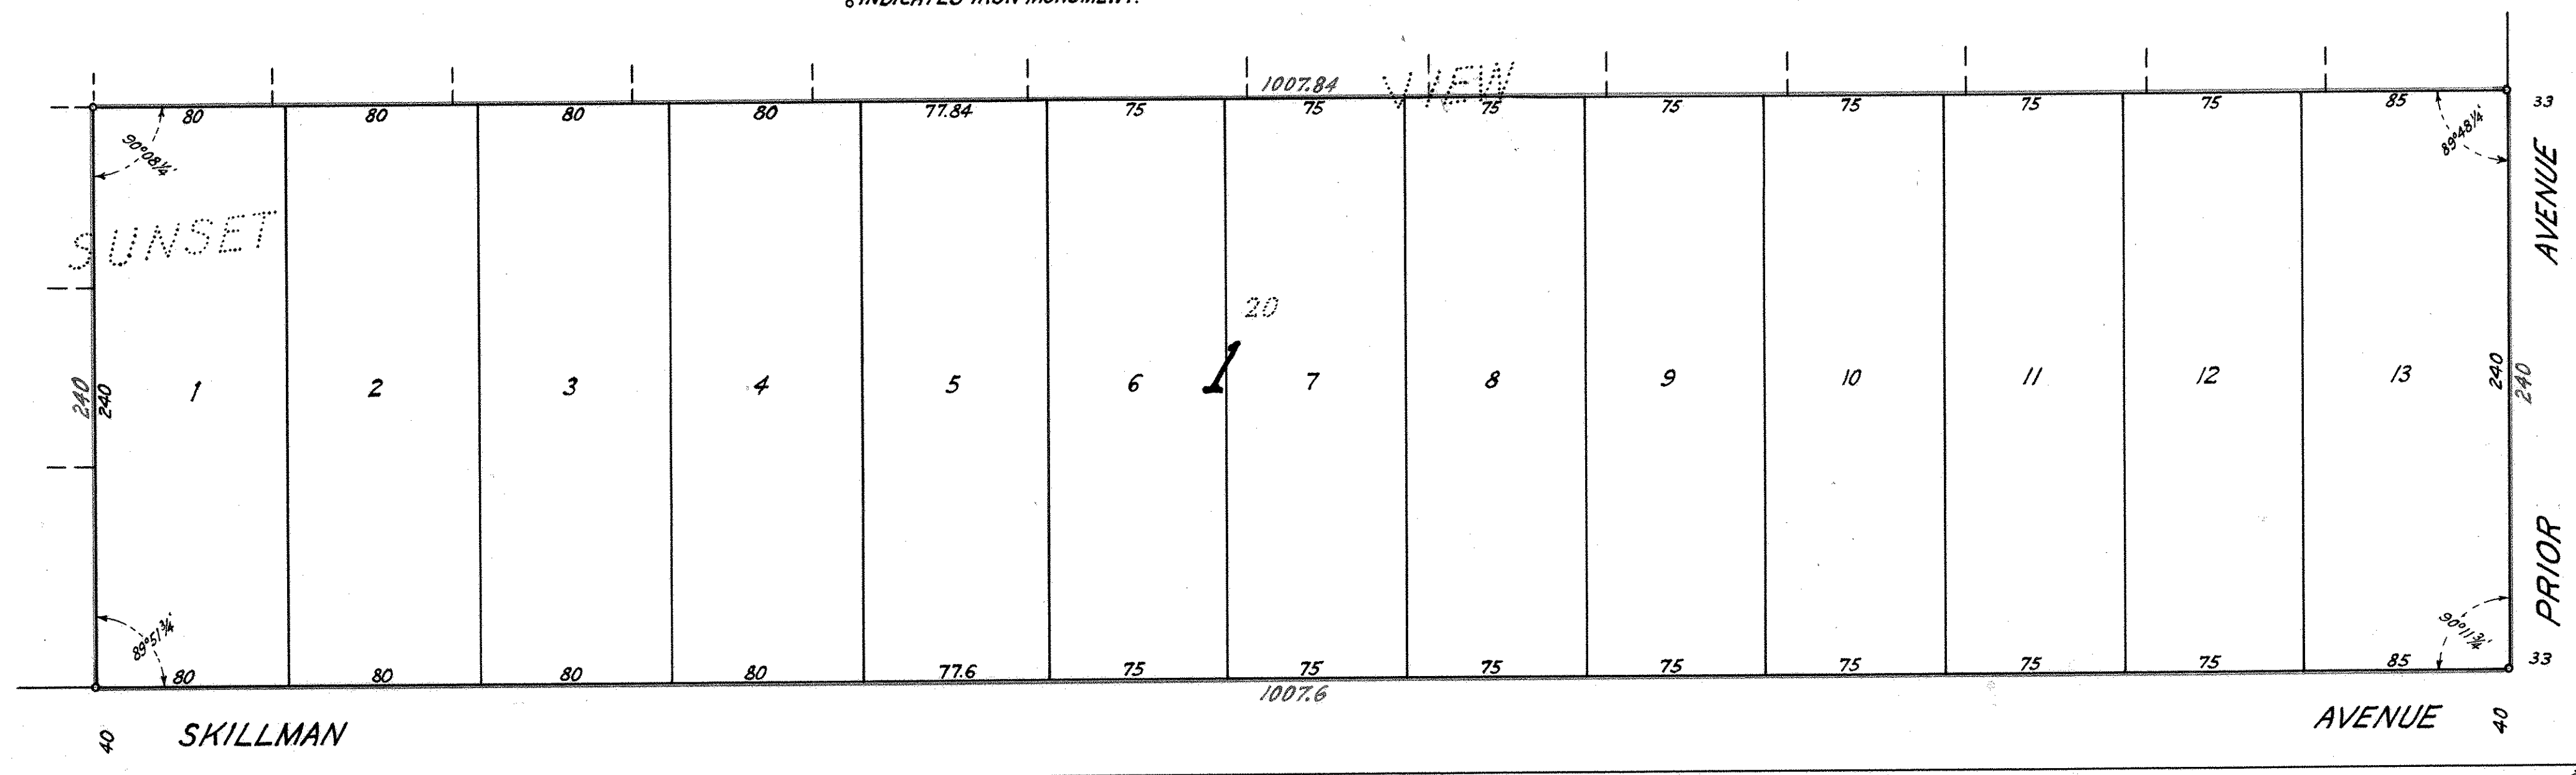

S.E. Corner of N.W. 1/4 of N.W. 1/4  
of Section 16, T.29N., R.23W.

I hereby certify to having surveyed the property described on this plat as Sunset View No. 2 and have placed iron monuments at the corners shown and the same is correct.

There is no low wet ground nor any traveled road or easement on or across same except as shown.

*R. C. Wolfgram*  
Registered Surveyor  
Minnesota Certificate No. 1340

This is to certify that we, Elmer E. Lindig and Clara H. Lindig, husband and wife, owners of Lot twenty (20), Sunset View, according to the plat thereof on file and of record in the office of Register of Deeds in and for Ramsey County, Minnesota, have caused the same to be surveyed and platted and hereafter known as Sunset View No. 2 as shown by this plat.

Witness our hands and seal this 8<sup>th</sup> day of July A.D. 1954.

In presence of  
*F. M. Johnson*

*Elmer E. Lindig*  
*Clara H. Lindig*

Accepted and approved this 13<sup>th</sup> day of August A.D. 1954

*Herbert H. West*  
*C. D. Jones* } Plat Commission  
*Alvah D. Cranston*  
*Frank D. Marjette* Commissioner of Public Works

Accepted by the Council October 6 A.D. 1953

Approved October 6 A.D. 1953  
*B. H. Hamer* Village Clerk

State of Minnesota } s.s.  
County of Ramsey }  
On this 30<sup>th</sup> day of June, A.D. 1954  
before me the undersigned personally appeared R. C. Wolfgram, to me known to be the person described in and who executed the foregoing instrument and acknowledged that he executed the same as his free act and deed.

*F. M. Johnson*  
Notary Public, Ramsey County, Minnesota.  
My Commission expires 6-2-61

State of Minnesota } s.s.  
County of Wright }  
On this 8<sup>th</sup> day of July A.D. 1954, before me the undersigned personally appeared Elmer E. Lindig and Clara H. Lindig, husband and wife, to me known to be the persons described in and who executed the foregoing instrument and acknowledged that they executed the same as their free act and deed.

*F. M. Johnson*  
Notary Public, Wright County, Minnesota.  
My Commission expires 7-11-61

Recorded Aug. 17, 1954