


# NORTH RIDGE PLAT 1

ROSEVILLE, MINN.

SCALE 1 IN. = 60 FEET  
O INDICATES IRON MON.

R.C. WOLFGRAM  
SURVEYOR

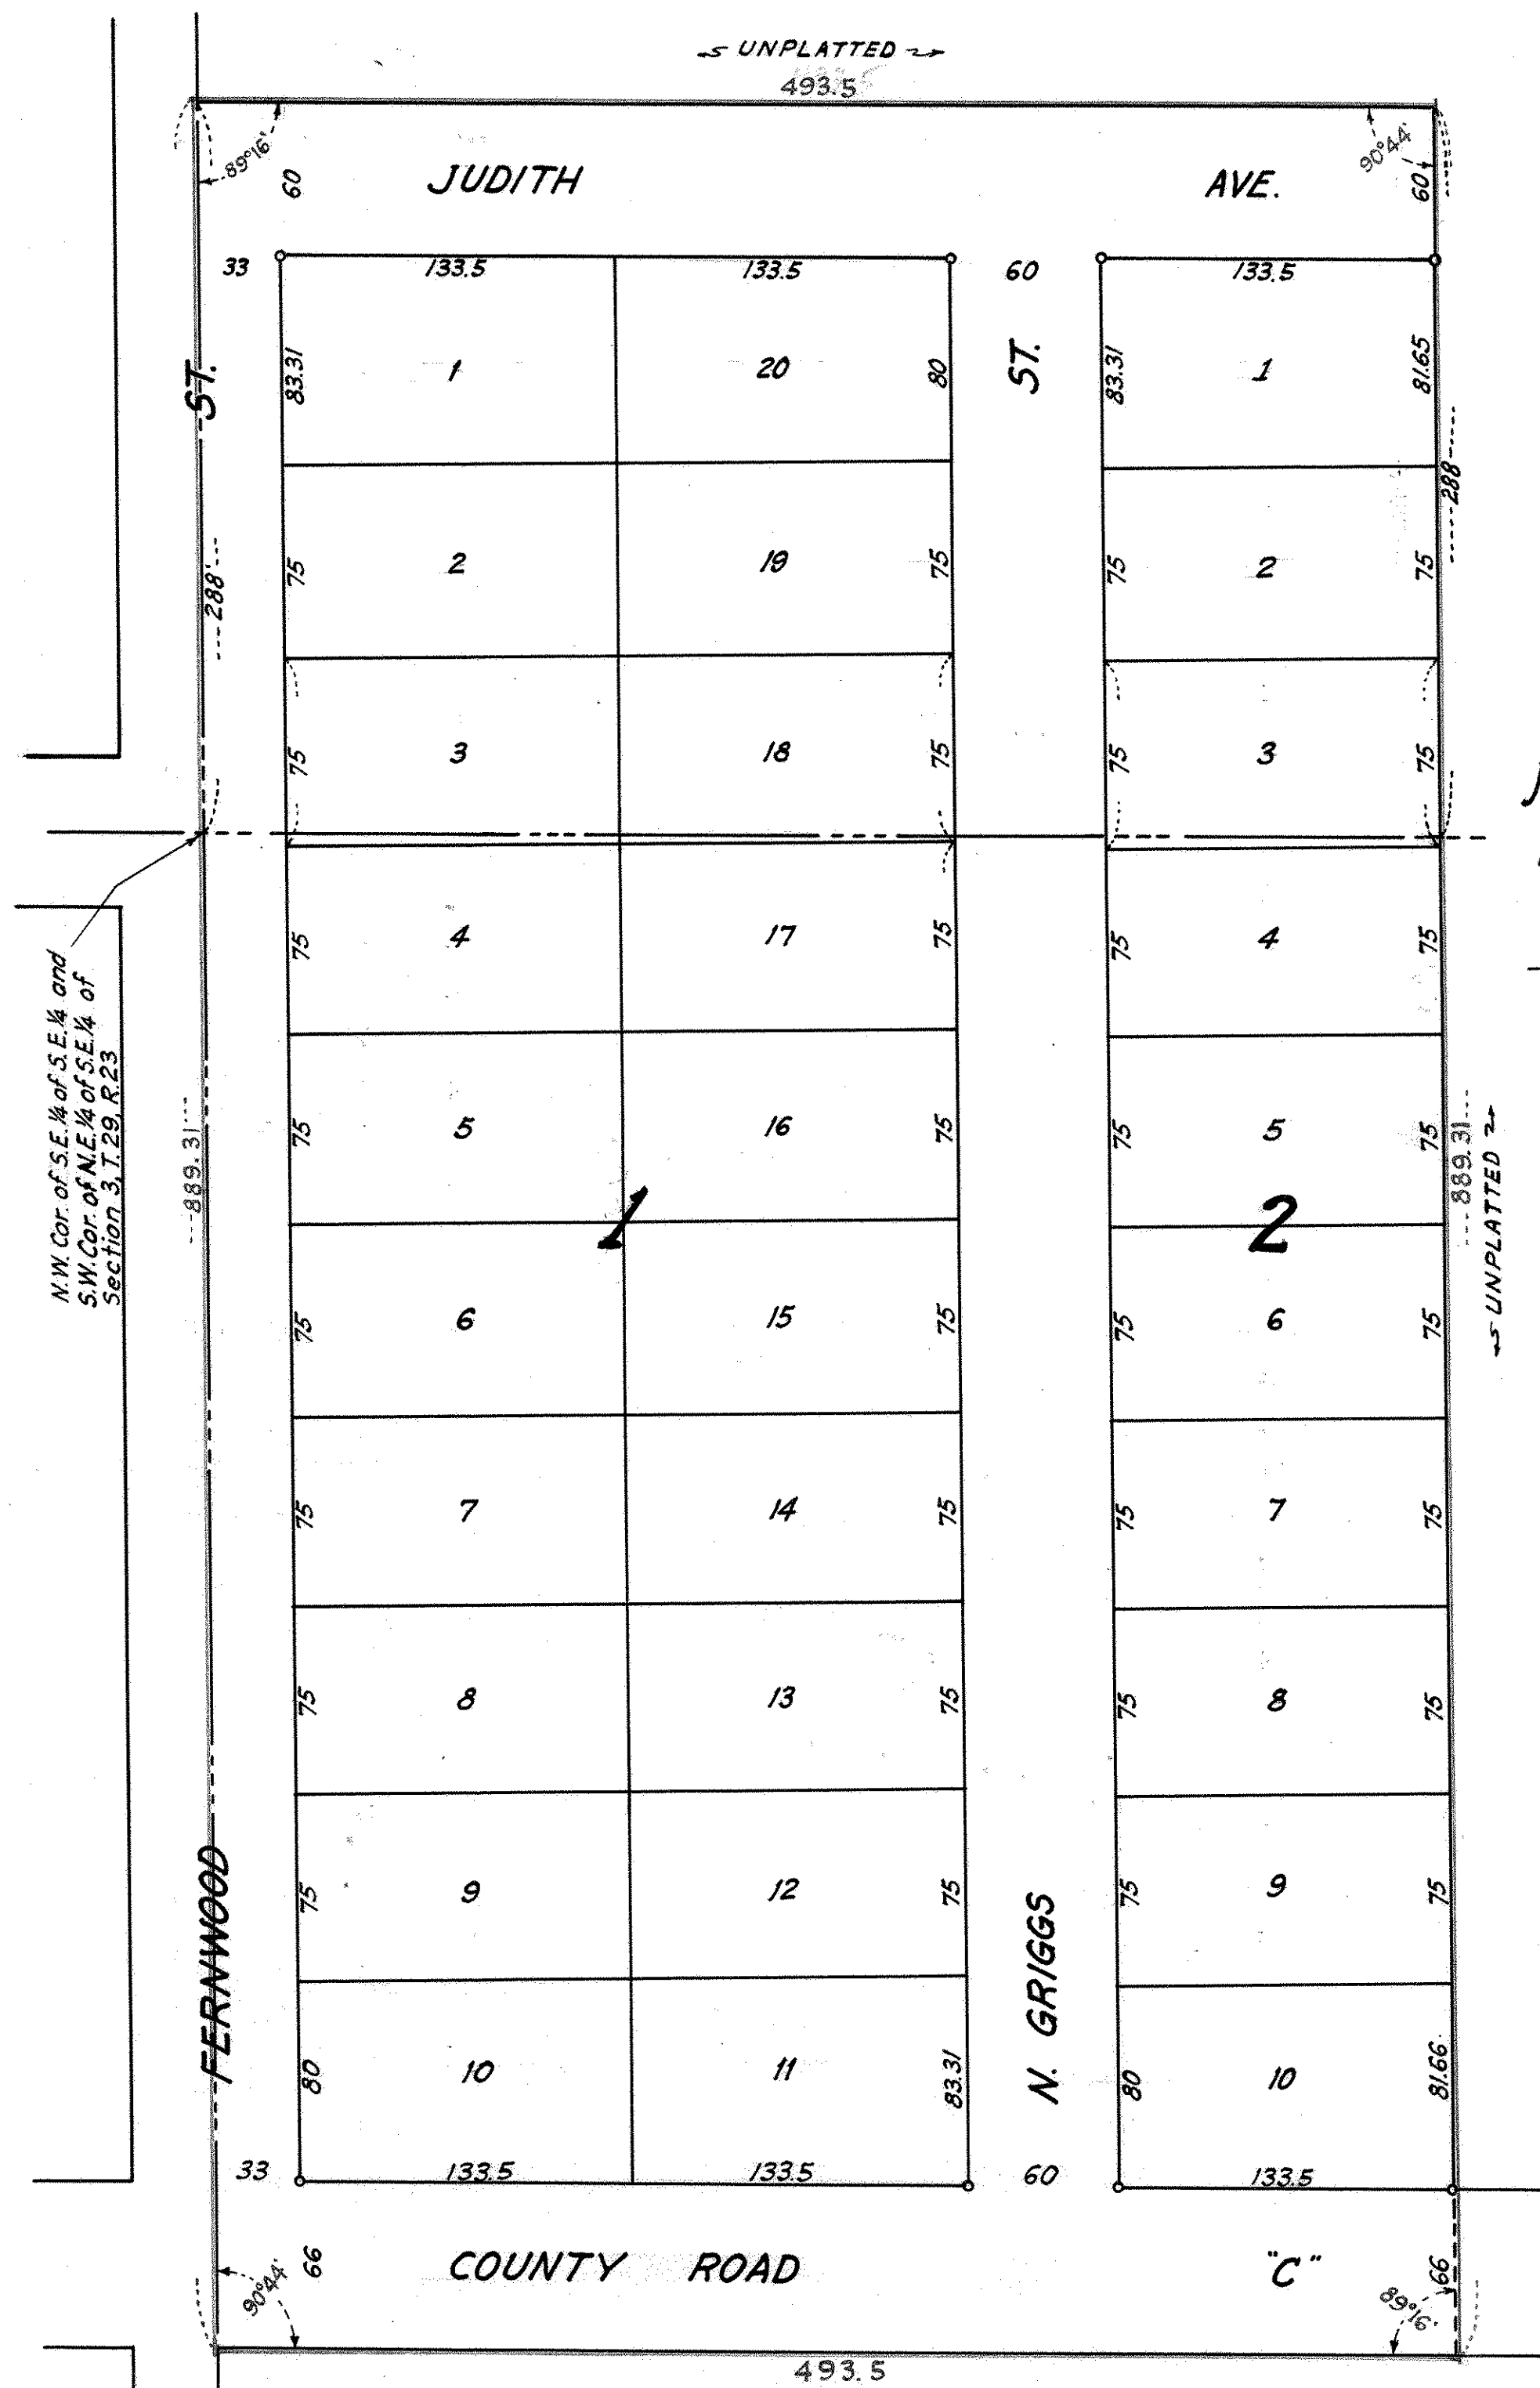

I hereby certify to having surveyed the property described on this plat as North Ridge Plat 1 and have placed iron monuments at the corners shown and the same is correct.  
There is no low wet ground nor any traveled road or easement on or across same except as shown.

*R.C. Wolfram*  
R.C. Wolfram  
Registered Surveyor  
Minnesota Certificate No 1340

State of Minnesota }  
County of Ramsey } s.s.

On this 1st day of September A.D. 1954  
before me the undersigned personally appeared R.C. Wolfram, to me known to be the person described in and who executed the foregoing instrument and acknowledged that he executed the same as his free act and deed.

*J.H. Erickson*  
Notary Public, Ramsey County, Minn.  
My Commission expires June 21, 61

This is to certify that we, George J. Reiling and Mary Jane Reiling, husband and wife, owners of the West 493.5 feet of that part of the Southeast quarter of Southeast quarter (S.E. 1/4 of S.E. 1/4) of Section three (3), Township twenty-nine (29) North, Range twenty-three (23) West, lying North of the South line of County Road C; and the West 493.5 feet of South 288 feet of the Northeast quarter of Southeast quarter (N.E. 1/4 of S.E. 1/4) of said Section three (3), have caused the same to be surveyed and platted and hereafter known as North Ridge Plat 1, as shown by this plat and hereby dedicate to the public and for the public use forever all streets, avenues and roads as shown.

Witness our hands and seal this 15 day of September A.D. 1954  
In presence of

*M. Finer* *George J. Reiling*  
*Margaret Becklund* *Mary Jane Reiling*

State of Minnesota }  
County of Ramsey } s.s.

On this 5 day of September A.D. 1954  
before me the undersigned personally appeared George J. Reiling and Mary Jane Reiling, husband and wife, to me known to be the persons described in and who executed the foregoing instrument and acknowledged that they executed the same as their free acts and deed.

*B.H. Hovenssten*  
Notary Public, Ramsey County, Minn.  
My Commission expires April 24, 1958

Accepted by the Council August 3 A.D. 1954

Approved August 31 A.D. 1954

*B.H. Hovenssten* Village Clerk

Accepted and approved this 5th day of October A.D. 1954

*Alvah D. Crayton*  
*C. D. Weeks* } Plat Commission  
*Herbert H. West*  
*Frank D. Marzotelli* Commissioner of Public Works