

BACCHUS


ADDITION NO. 2

° INDICATES IRON MONUMENTS

WHITE BEAR TOWNSHIP

SCALE: 1 INCH = 50 FEET

MILNER W. CARLEY & SON
CIVIL ENGINEERS & SURVEYORS

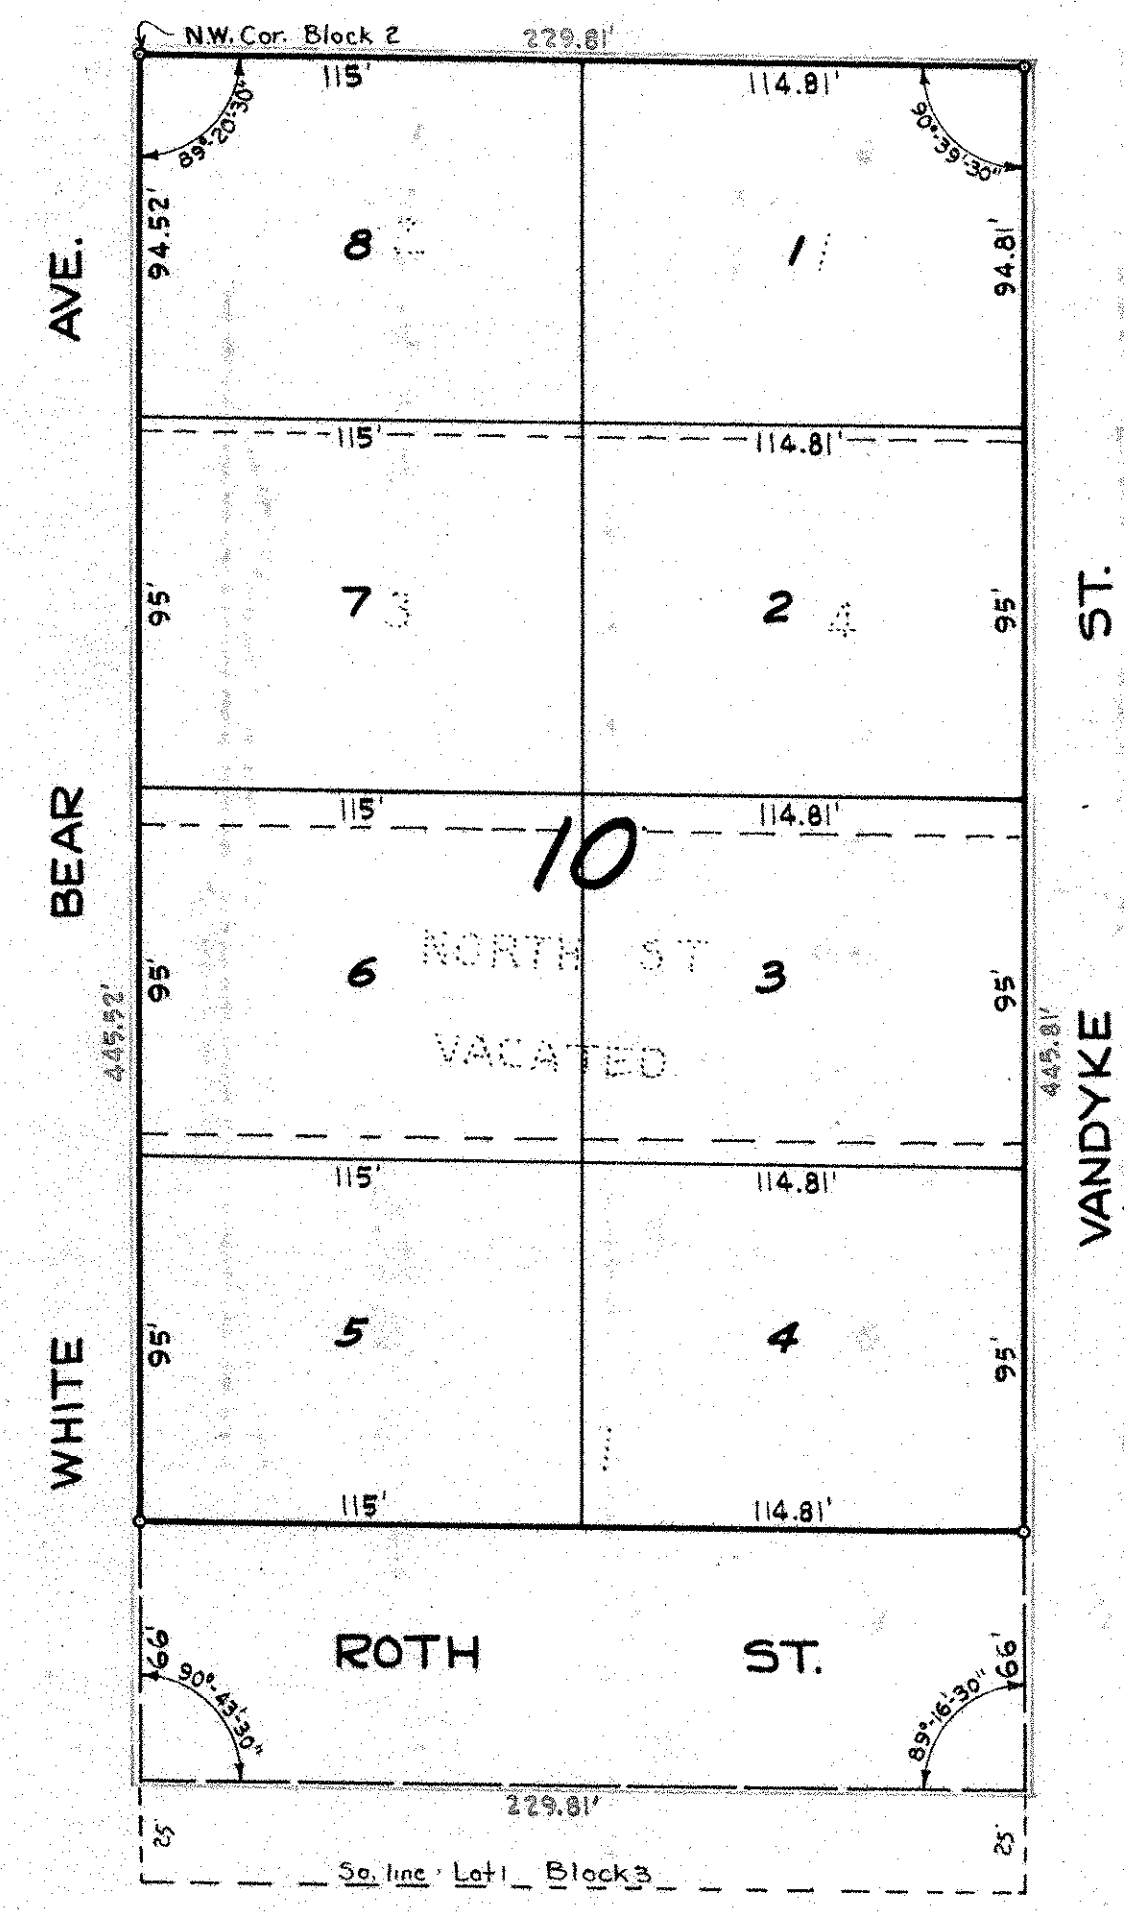

This is to certify that Kenneth W. Bacchus, Inc., owner of: Block 2 and also all of vacated North Street and also except the South twentyfive (25) feet, all of Lot one (1), Block three (3), all in Sunnydale, Ramsey County, Minnesota has caused the same to be surveyed and platted and hereafter known as "BACCHUS ADDITION NO. 2" and hereby dedicates to the public and for the public use forever all streets and avenues as shown.

Witness our hands and seal this 15th day of Nov A. D. 1954.

In presence of: Kenneth W. Bacchus Inc.
Donald J. Carley Kenneth W. Bacchus
Michael W. Schmitz Secretary & Treasurer

STATE OF MINNESOTA)
COUNTY OF RAMSEY) SS
On this 15th day of Nov A. D. 1954, before me appeared Kenneth W. Bacchus and Gordon R. Manaiga, who each being duly sworn did say that they are respectively the President and Secretary and Treasurer of Kenneth W. Bacchus Inc., a Minnesota corporation, the corporation named in the foregoing instrument and seal affixed to said instrument is the corporate seal of said corporation and that said instrument was signed and sealed in behalf of said corporation by authority of its Board of Directors, and said President and said Secretary and Treasurer acknowledged said instrument to be the free act and deed of said corporation.

Donald J. Carley
Notary Public, Ramsey County, Minn.
My Commission expires Mar 3 1956

I hereby certify to having surveyed the property described on this plat as "BACCHUS ADDITION NO. 2" and have placed iron monuments on corners as shown and the same is correct. There is no low wet ground nor traveled road or easement on or across same except as shown.

Milner W. Carley
Registered Surveyor
Minnesota Certificate No. 455

STATE OF MINNESOTA)
COUNTY OF RAMSEY) SE
On this 12th day of Nov A. D. 1954, before me the undersigned personally appeared Milner W. Carley to me known to be the person described in and who executed the foregoing instrument and acknowledged the same as his free act and deed.

Donald J. Carley
Notary Public, Ramsey County, Minn.
My Commission expires Mar 3 1956

Accepted and approved this 19th day of November A. D. 1954

Alvah D. Agnew
Harold J. West
C. D. Johns
Frank D. Mangitelli
Plat Commission
Commissioner of Public Works.

Accepted and approved by the Township Board of White Bear Township, this 29 day of October 1954.
Norman R. Herward
Clerk of Township

Accepted and approved by the Board of County Commissioners this 22 day of November 1954.

Gene Brumsted
County Auditor, Ramsey County, Minnesota.