


NOHA'S ADDITION ST PAUL, MINNESOTA

SCALE 1" = 60'

○ - INDICATES IRON.


DEC 6-1954
DEPARTMENT OF FINANCE
EUGENE A. MONICK, Auditor
RAMSEY COUNTY, MINN.

TAXES PAID
AND TRANSFER ENTERED
DEC 7 1954
EUGENE A. MONICK, Auditor
RAMSEY COUNTY, MINN.

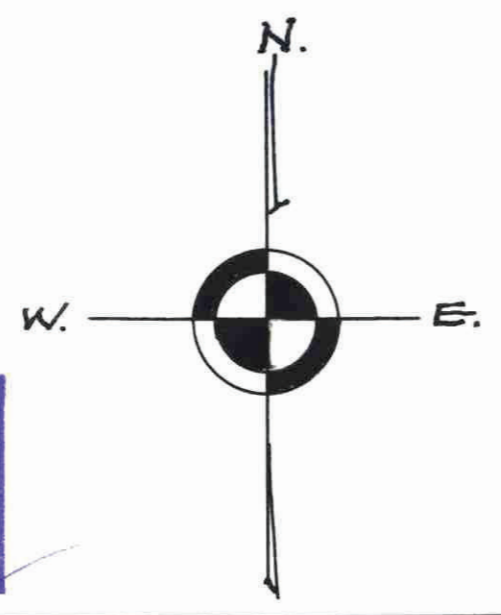

Taxes for the year 1954 on the lands described herein PAID
1954
JAMES OBST, Treasurer

HAROLD T. PURTELL,
REGISTERED SURVEYOR.
MINNESOTA CERTIFICATE No. 1203
Nov. 15-1954

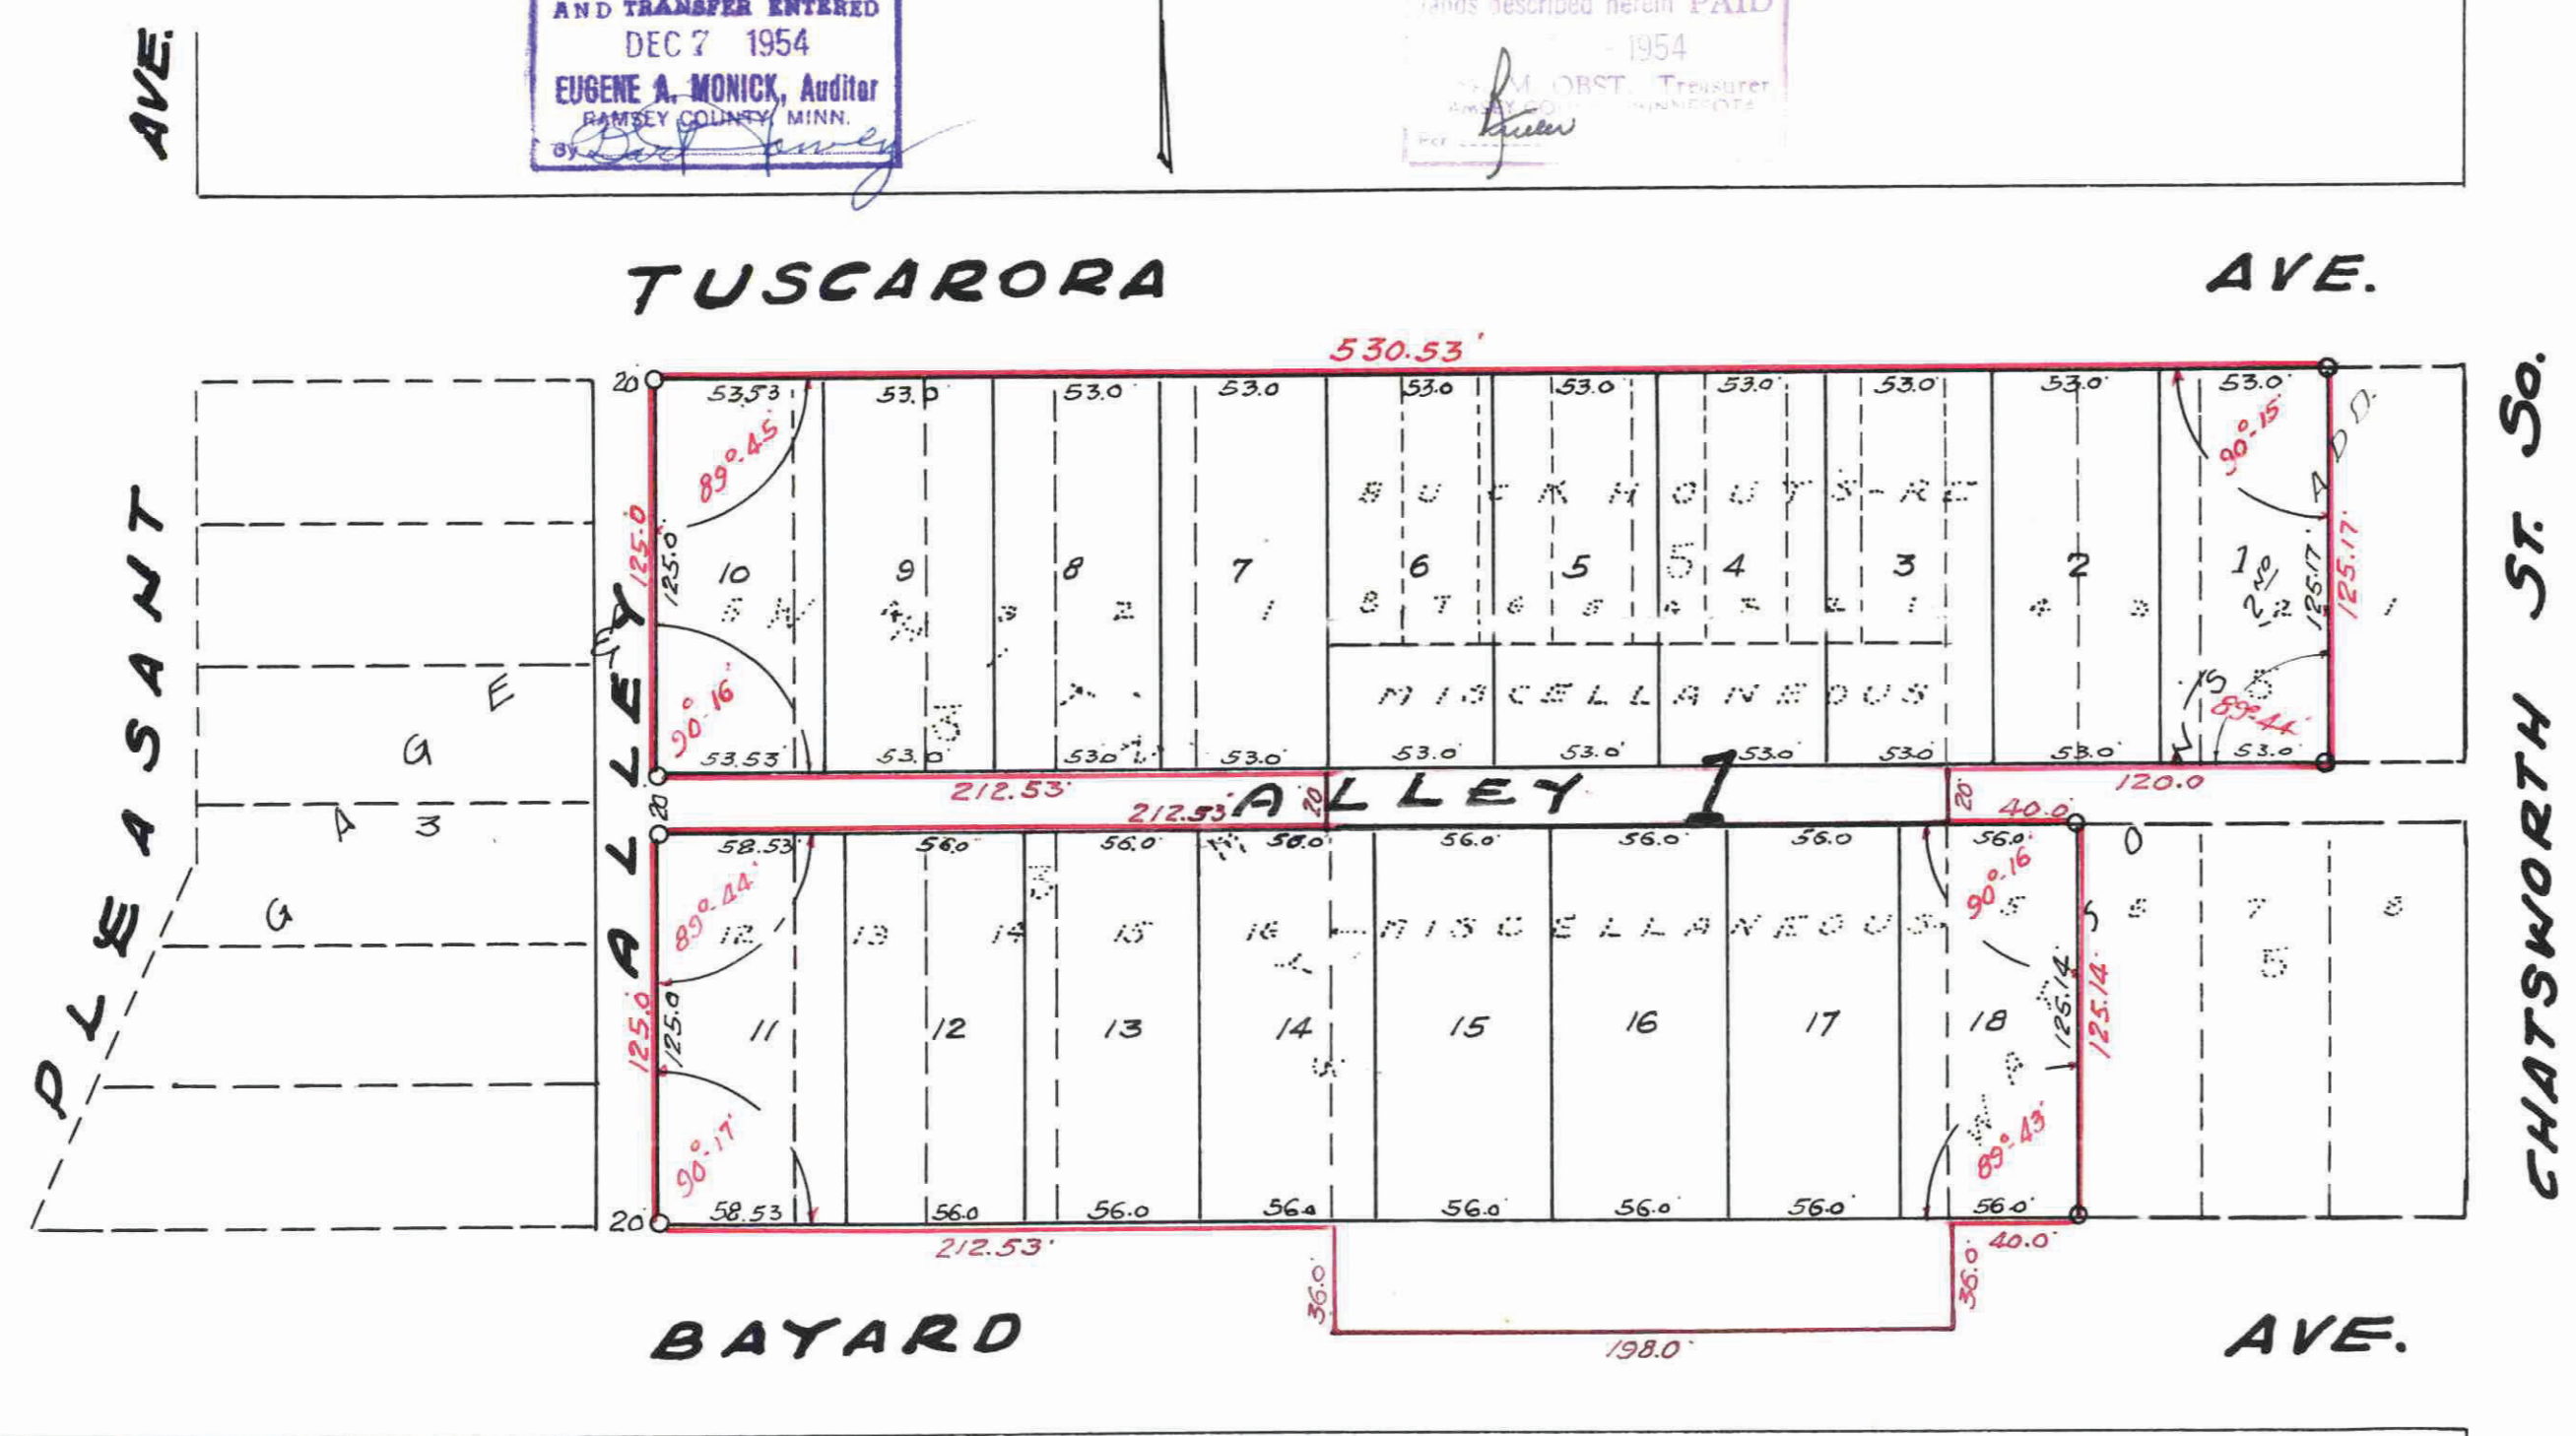

This plat document is an UNOFFICIAL copy of a Subdivision Plat or Registered Land Survey and is made available for information purposes only.
To obtain an official copy please contact the Ramsey County Recorder's Office.

I hereby certify to having surveyed the property described on this plat as Noha's Addition, and have placed iron monuments at the corners as shown and the same is correct.
There is no low wet ground nor any traveled road or easement on or across same except as shown.
H. T. Purcell
REGISTERED SURVEYOR.
Minnesota Certificate No. 1203.

STATE OF MINNESOTA)
COUNTY OF RAMSEY)
On this 22 day of November, 1954, before me, the undersigned, personally appeared, H. T. Purcell, to me known to be the person in and who executed the foregoing instrument and acknowledged that he executed the same as his free act and deed.
Margaret Mettling
Notary Public, Ramsey County, Minn.
My commission expires Jan. 3, 1959.

This is to certify that we, Benjamin T. Noha, and Florence D. Noha, husband and wife, owners of: The southerly thirteen (13) rods of the following described tract: Commencing at a point twelve (12) rods West of the Northeast corner of the West one-half (1/2) of the Southwest quarter (SW 1/4) of Section eleven (11), Township twenty-eight (28), North of Range twenty-three (23); thence West twelve (12) rods; thence South one hundred (100) rods; thence East twelve (12) rods; thence North one hundred (100) rods to the place of beginning, according to the Government Survey thereof. - Also Lots one (1), two (2), three (3), four (4), five (5), six (6), seven (7), and eight (8), in Block five (5), Buckhouts' Rearrangement of Moore's Addition to the City of St. Paul, according to the plat thereof on file and of record in the office of the Register of Deeds in and for Ramsey County, Minnesota - Also Lots one (1), two (2), three (3), four (4), five (5), twelve (12), thirteen (13), fourteen (14), fifteen (15), and sixteen (16), Block three (3), Gage and Whitney's Addition to St. Paul, according to the plat thereof on file and of record in the office of the Register of Deeds in and for Ramsey County, Minnesota - Also Lots two (2), three (3), four (4), and five (5), Block five (5), Watson's 2nd Addition to the City of St. Paul, Ramsey County, Minnesota, according to the plat thereof on file and of record in the office of the Register of Deeds in and for Ramsey County, Minnesota, have caused the same to be surveyed and platted and hereafter known as Noha's Addition as shown by this plat, and hereby dedicate to the public and for the public use forever all Avenues and Alleys as shown, reserving to the State of Minnesota, in trust for the taxing districts concerned, all minerals and mineral rights as provided in Section 10, Chapter 386, Laws of 1935.

Witness our hands and seal this 24 day of November, A.D. 1954.
In presence of
Margaret Mettling
Benjamin T. Noha
Florence D. Noha

DOCUMENT NUMBER 341736
CERTIFICATE NUMBER 156361-156449
BOOK 359 PAGE 459
STATE OF MINNESOTA
OFFICE OF THE REGISTER OF TITLES
Accepted and approved this 15 day of Dec. A.D. 1954.
Herbert J. West
C. D. Johnson
Alfred D. Clayton
Plat Commission
Commissioner of Public Works.

STATE OF MINNESOTA)
COUNTY OF RAMSEY)
On this 24 day of November, A.D. 1954,
before me the undersigned personally appeared Benjamin T. Noha and Florence D. Noha, husband and wife to me known to be the persons, described in and who executed the foregoing instrument, and acknowledged that they executed the same as their free act and deed.
Margaret Mettling
NOTARY PUBLIC, RAMSEY COUNTY, MINN.
MY COMMISSION EXPIRES JAN. 3, 1959.

Accepted by the Council December 3, 1954.
Approved December 3, 1954.
Joseph C. Chavush
City Clerk.

341736