

# BACCHUS THIRD ADD.

WHITE BEAR TOWNSHIP


RAMSEY COUNTY

MINNESOTA

◦ INDICATES IRON MONUMENTS

MILNER W. CARLEY & SON  
CIVIL ENGINEERS & SURVEYORS

SCALE: 1"=100'

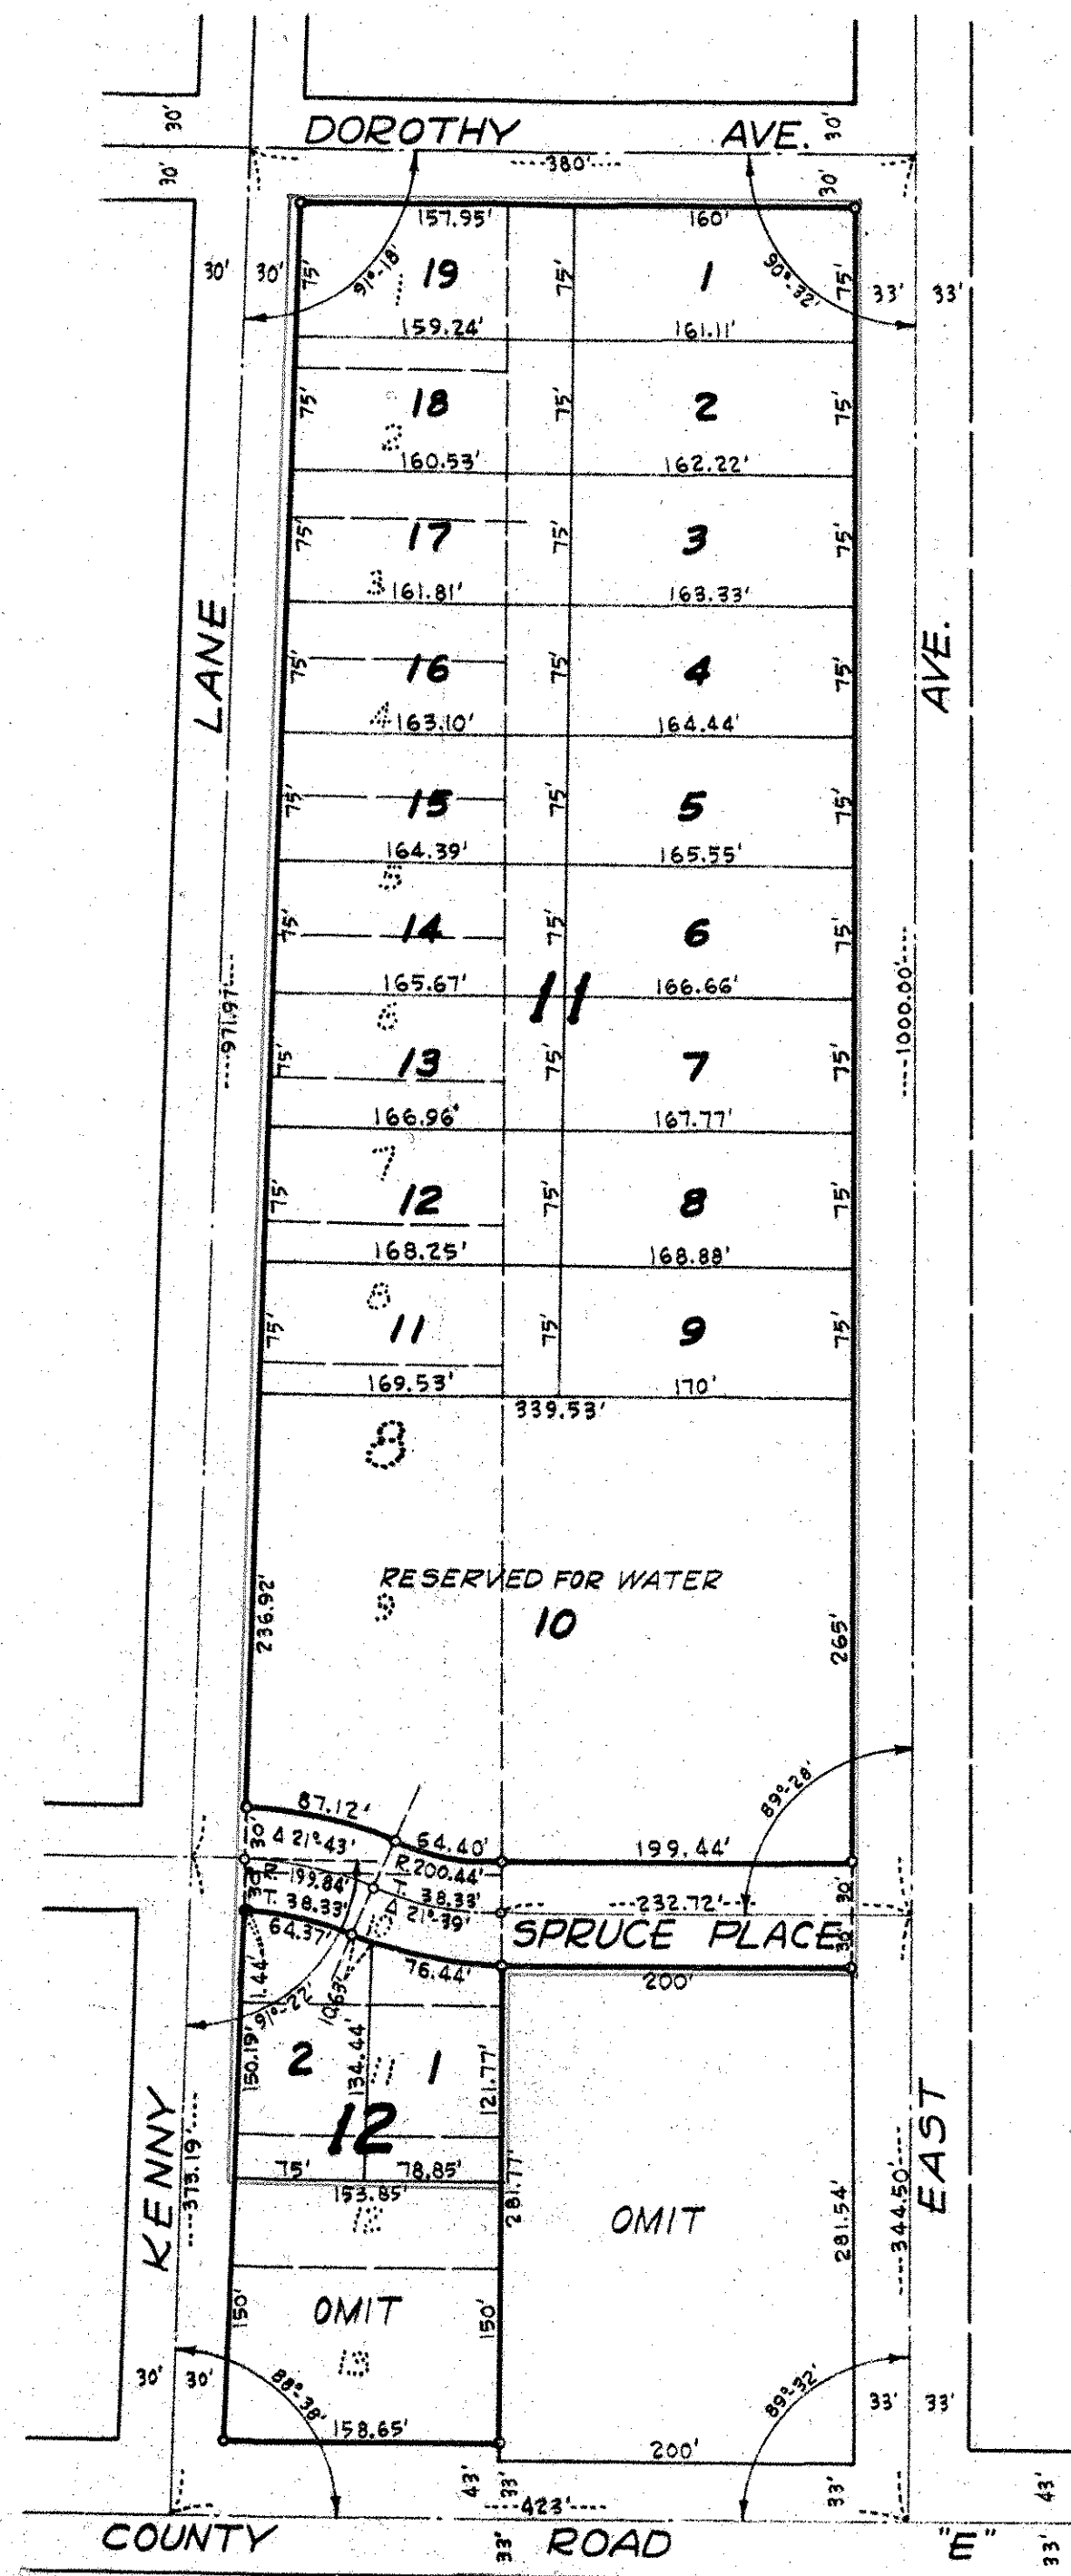

This is to certify that Kenneth W. Bacchus, Inc. owner of; except Lot 13 and except the south 50 feet of Lot 12; Block 8 Bacchus Addition and also the North 1000 feet of the West 200 feet of the East 233 feet of the Southeast  $\frac{1}{4}$  (SE $\frac{1}{4}$ ) of the Southeast  $\frac{1}{4}$  (SE $\frac{1}{4}$ ) of Section Twenty-six (26) Town thirty (30) North Range twenty-two (22) West have caused the same to be surveyed and platted and hereafter known as "Bacchus Third Addition," and hereby dedicated to the public and for the public use forever all streets and avenues as shown.

Witness our hands and seal this 3rd day of January A.D. 1955

In the presence of:  
1 Nedone Glasrud Kenneth W. Bacchus Inc.  
Dorothy Greengard Kenneth W. Bacchus  
 President  
Gordon R. Managie  
 Secretary and Treasurer

STATE OF MINNESOTA )  
 ) SS  
 COUNTY OF RAMSEY ) On this 3rd day of JANUARY A.D. 1955  
 before me appeared Kenneth W. Bacchus and Gordon R. Managie, who each duly sworn did say that they are respectively the President and Secretary and Treasurer of Kenneth W. Bacchus Inc. a Minnesota corporation, the corporation named in the foregoing instrument and seal affixed to said instrument is the corporate seal of said corporation and that said instrument was signed and sealed in behalf of said corporation by authority of its Board of Directors, and said Secretary and Treasurer acknowledge said instrument to be the free act and deed of said corporation

Nedone Glasrud  
 Notary Public, Ramsey County, Minn.  
 My commission expires July 5 1960

I hereby certify to having surveyed the property described on this plat as "Bacchus Third Add." and have placed iron monuments on corners as shown and the same is correct. There is no low wet ground nor traveled road or easement on or across same except as shown.

Milner W. Carley  
 Registered Surveyor  
 Minnesota Certificate No. 856

STATE OF MINNESOTA )  
 ) SS  
 COUNTY OF RAMSEY ) On this 3rd day of January A.D. 1955  
 before me the undersigned personally appeared Milner W. Carley to me known to be the person described in and who executed the foregoing instrument and acknowledged the same as his free act and deed.

Donald S. Popley  
 Notary Public, Ramsey County, Minn.  
 My commission expires Mar 3 1956

Accepted and approved this 17th day of January A.D. 1955

Herbert Sievest  
Alfred J. Ahlstrom Flat Commission  
V. Locks

Frank D. Marzittelli Commissioner of Public Works.

Accepted and approved by the Township Board of White Bear Township this 3rd day of January 1955

Gordon R. Hansen  
 Clerk of Township

Accepted and approved by the Board of County Commissioners this 24th day of January 1955

Eugene A. Monich  
 County Auditor, Ramsey County, Minnesota