

This plat document
is an UNOFFICIAL
copy of a
Subdivision Plat or
Registered Land Survey
and is made available for
information purposes only.



To obtain an official copy
please contact the Ramsey
County Recorder's Office.


MUNRO'S SUBDIVISION.

SCALE 1 INCH = 30 FEET.

SMITH & LOTT'S O.L.

SWIFT'S SUB.

66 MARSHALL AVE.

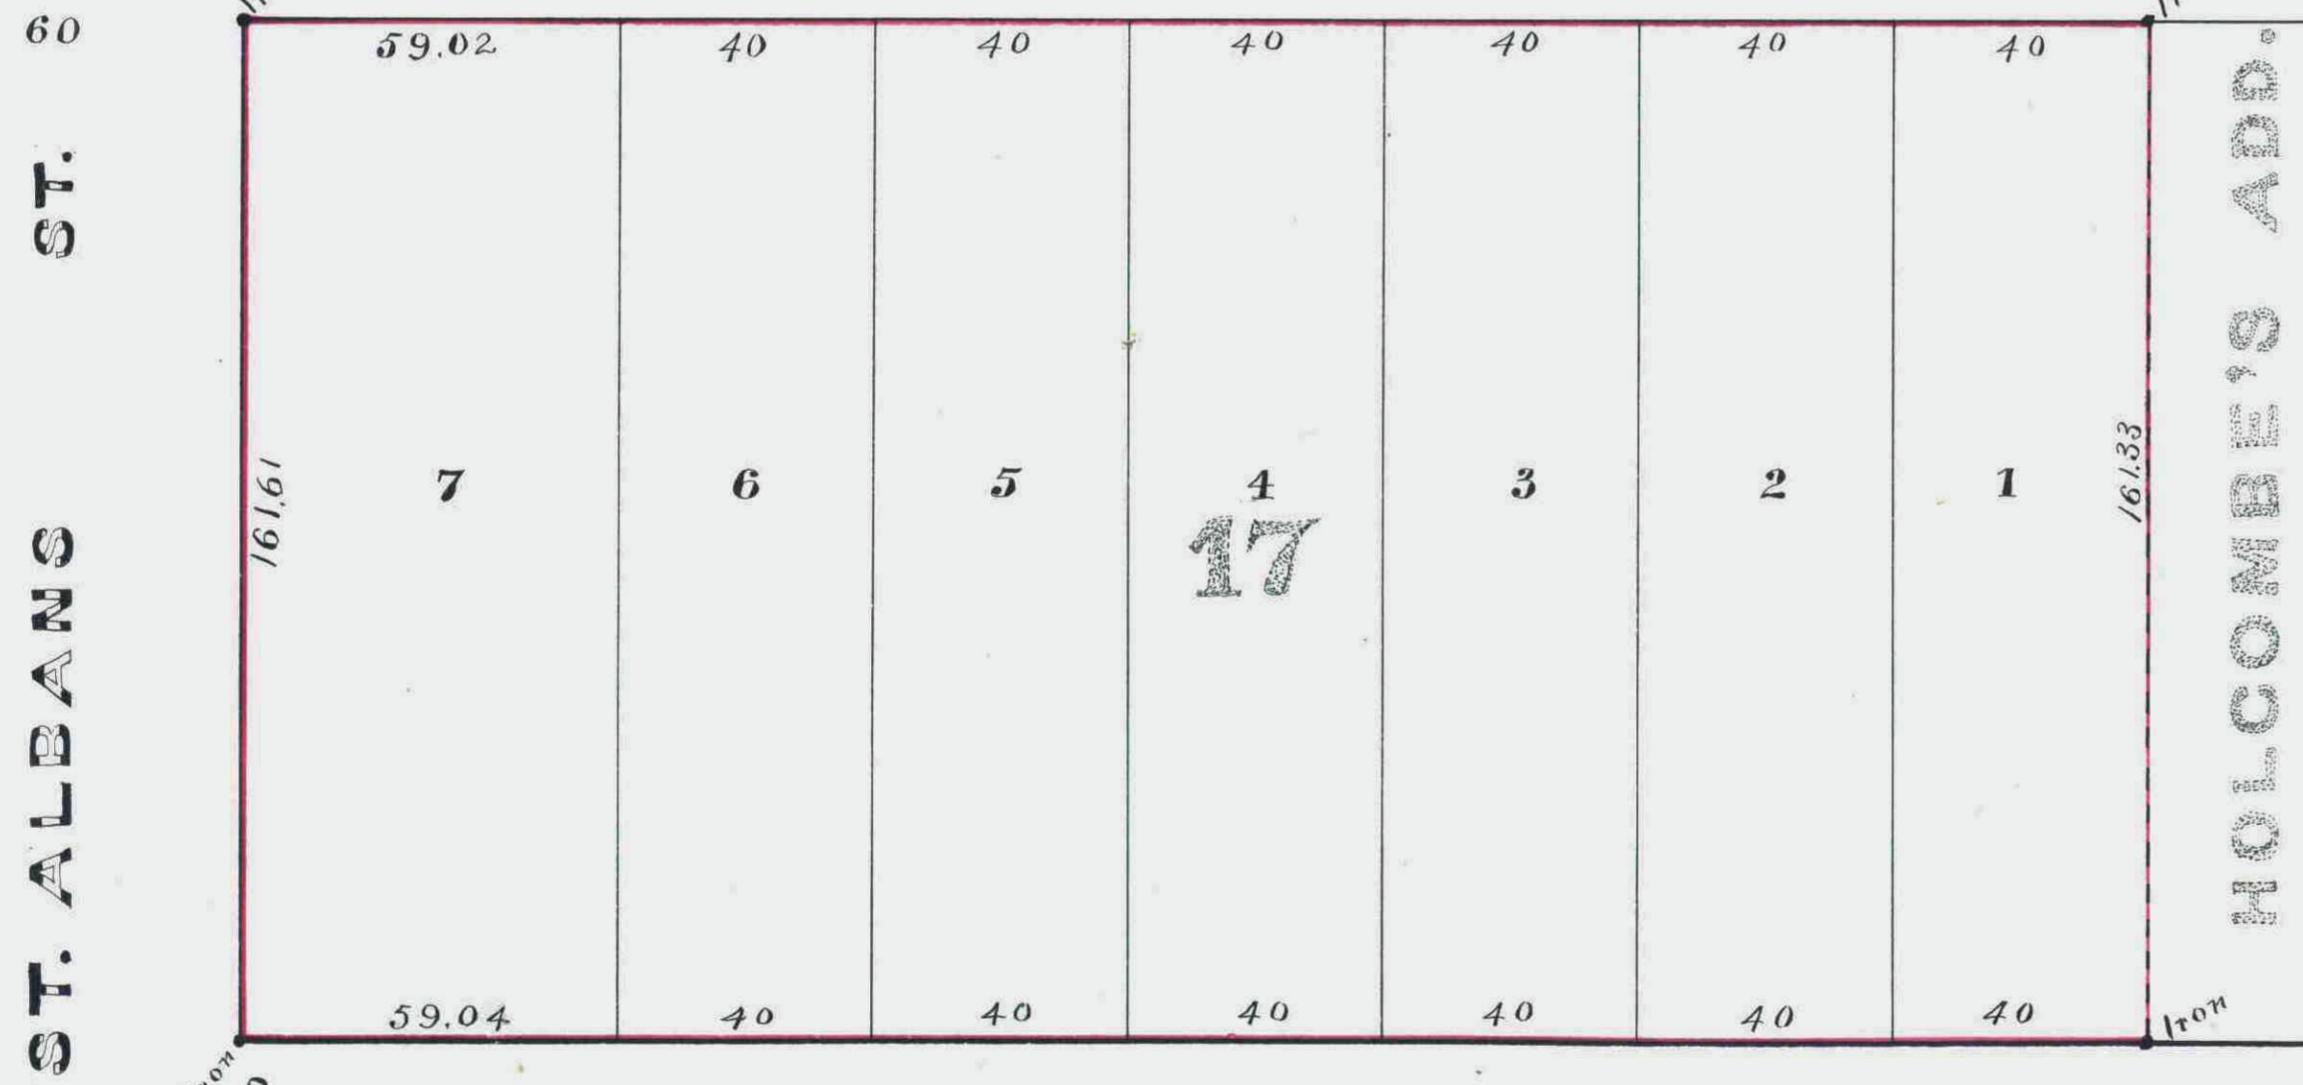

THOMPSON'S SUB.

STATE OF MINNESOTA,
County of Ramsey.
OFFICE OF THE REGISTER OF DEEDS
This is to certify that the within
instrument was filed for Record
in this office, at St. Paul, on the
15th day of Aug. A.D.
1884 at 5 o'clock P.M., and
that the same was duly recorded
in Book V of Plats
pages 9.
R. C. Willey
Register of Deeds.
By _____ Deputy

We Josiah G. Munro and Sarah K. D. Munro his wife hereby certify that we are the owners of Lot 17 "Mass. Out Lots" as the same is recorded in the office of the Register of Deeds, Ramsey County Minnesota and that we have caused the same to be surveyed and platted as MUNRO'S SUBDIVISION as herein and hereon indicated, and we do hereby give and dedicate to the public and for the public use forever all the streets and alleys as on this map or plat laid out, and designated.

In witness whereof we have hereunto set our hands and seals this 25th day of July
A.D. 1884.

In presence of
Frank F. Williams
John C. Draper Jr.

Josiah G. Munro
Sarah K. D. Munro.

State of New York. } ss Be it Known That on this 25th day of July A.D. 1884 before me personally came Josiah G. Munro and Sarah K. D. Munro, to me known to be identical persons described in and who executed the foregoing instrument and who acknowledged that they executed the same of their own free act and deed for the uses and purposes therein expressed.

Frank F. Williams
Notary Public Erie County N.Y.

St Paul Minn July 15th 1884.

I hereby certify to having surveyed and platted the property as described on this map as MUNRO'S SUBDIVISION and have placed iron monuments at the corners of each and every block as shown on this map, and the same is correct.

D.L. Curtiss,
Surveyor.

State of Minnesota. } ss Personally appeared before the undersigned this 21st day of July
County of Ramsey. } A.D. 1884, D.L. Curtiss to me known to be the identical person who surveyed and platted the herein designated or described piece or parcel of land and who executed the certificate of the survey thereof and he acknowledged the same to be true and correct and his free act and deed for the uses and purposes therein expressed.

James Starkie
Surveyor
Eatingway County Minnesota
Jas Starkie
Geo Van Slyke } PLAT Commission.

Approved Aug 2nd 1884.

I have examined the within plat this 5th day of Aug. A.D. 1884 and recommend its acceptance
W.A. Morris
City Engineer

Accepted by the Common Council Aug 5 1884

H. H. Peckingot
City Clerk.

AUG 15 1884
ASSESSMENTS PAID
CITY TREASURER

AUG 15 1884
ASSESSMENTS PAID
CITY TREASURER

George Row
W.L. Chapman Deputy

St Paul Minn Aug 15 1884.
Taxes Paid

J.J. McCarty
County Auditor
Ramsey Co.
Minn.
for Deed

DRAWN BY LOUISE M. BURGESS