

DE MARS 2ND ADDITION


NEW CANADA TOWNSHIP RAMSEY COUNTY MINNESOTA

o INDICATES IRON MONUMENTS

SCALE: 1"=50'

MILNER W. CARLEY & SON
CIVIL ENGINEERS & SURVEYORS

This is to certify that we, Kendall De Mars and Lena P. De Mars, husband and wife, owners of: The East 478 feet of the North 15 acres of the Northeast quarter (NE $\frac{1}{4}$) of the Southeast quarter (SE $\frac{1}{4}$) of Section eighteen, (18), Town twenty-nine (29) North, Range twenty-two (22) West, subject to County Road "A2" and McMenemy Road have caused the same to be surveyed and platted and hereafter known as "DE MARS 2ND ADDITION" as shown on this plat and we hereby dedicate to the public use forever all streets, avenues and easements as shown.

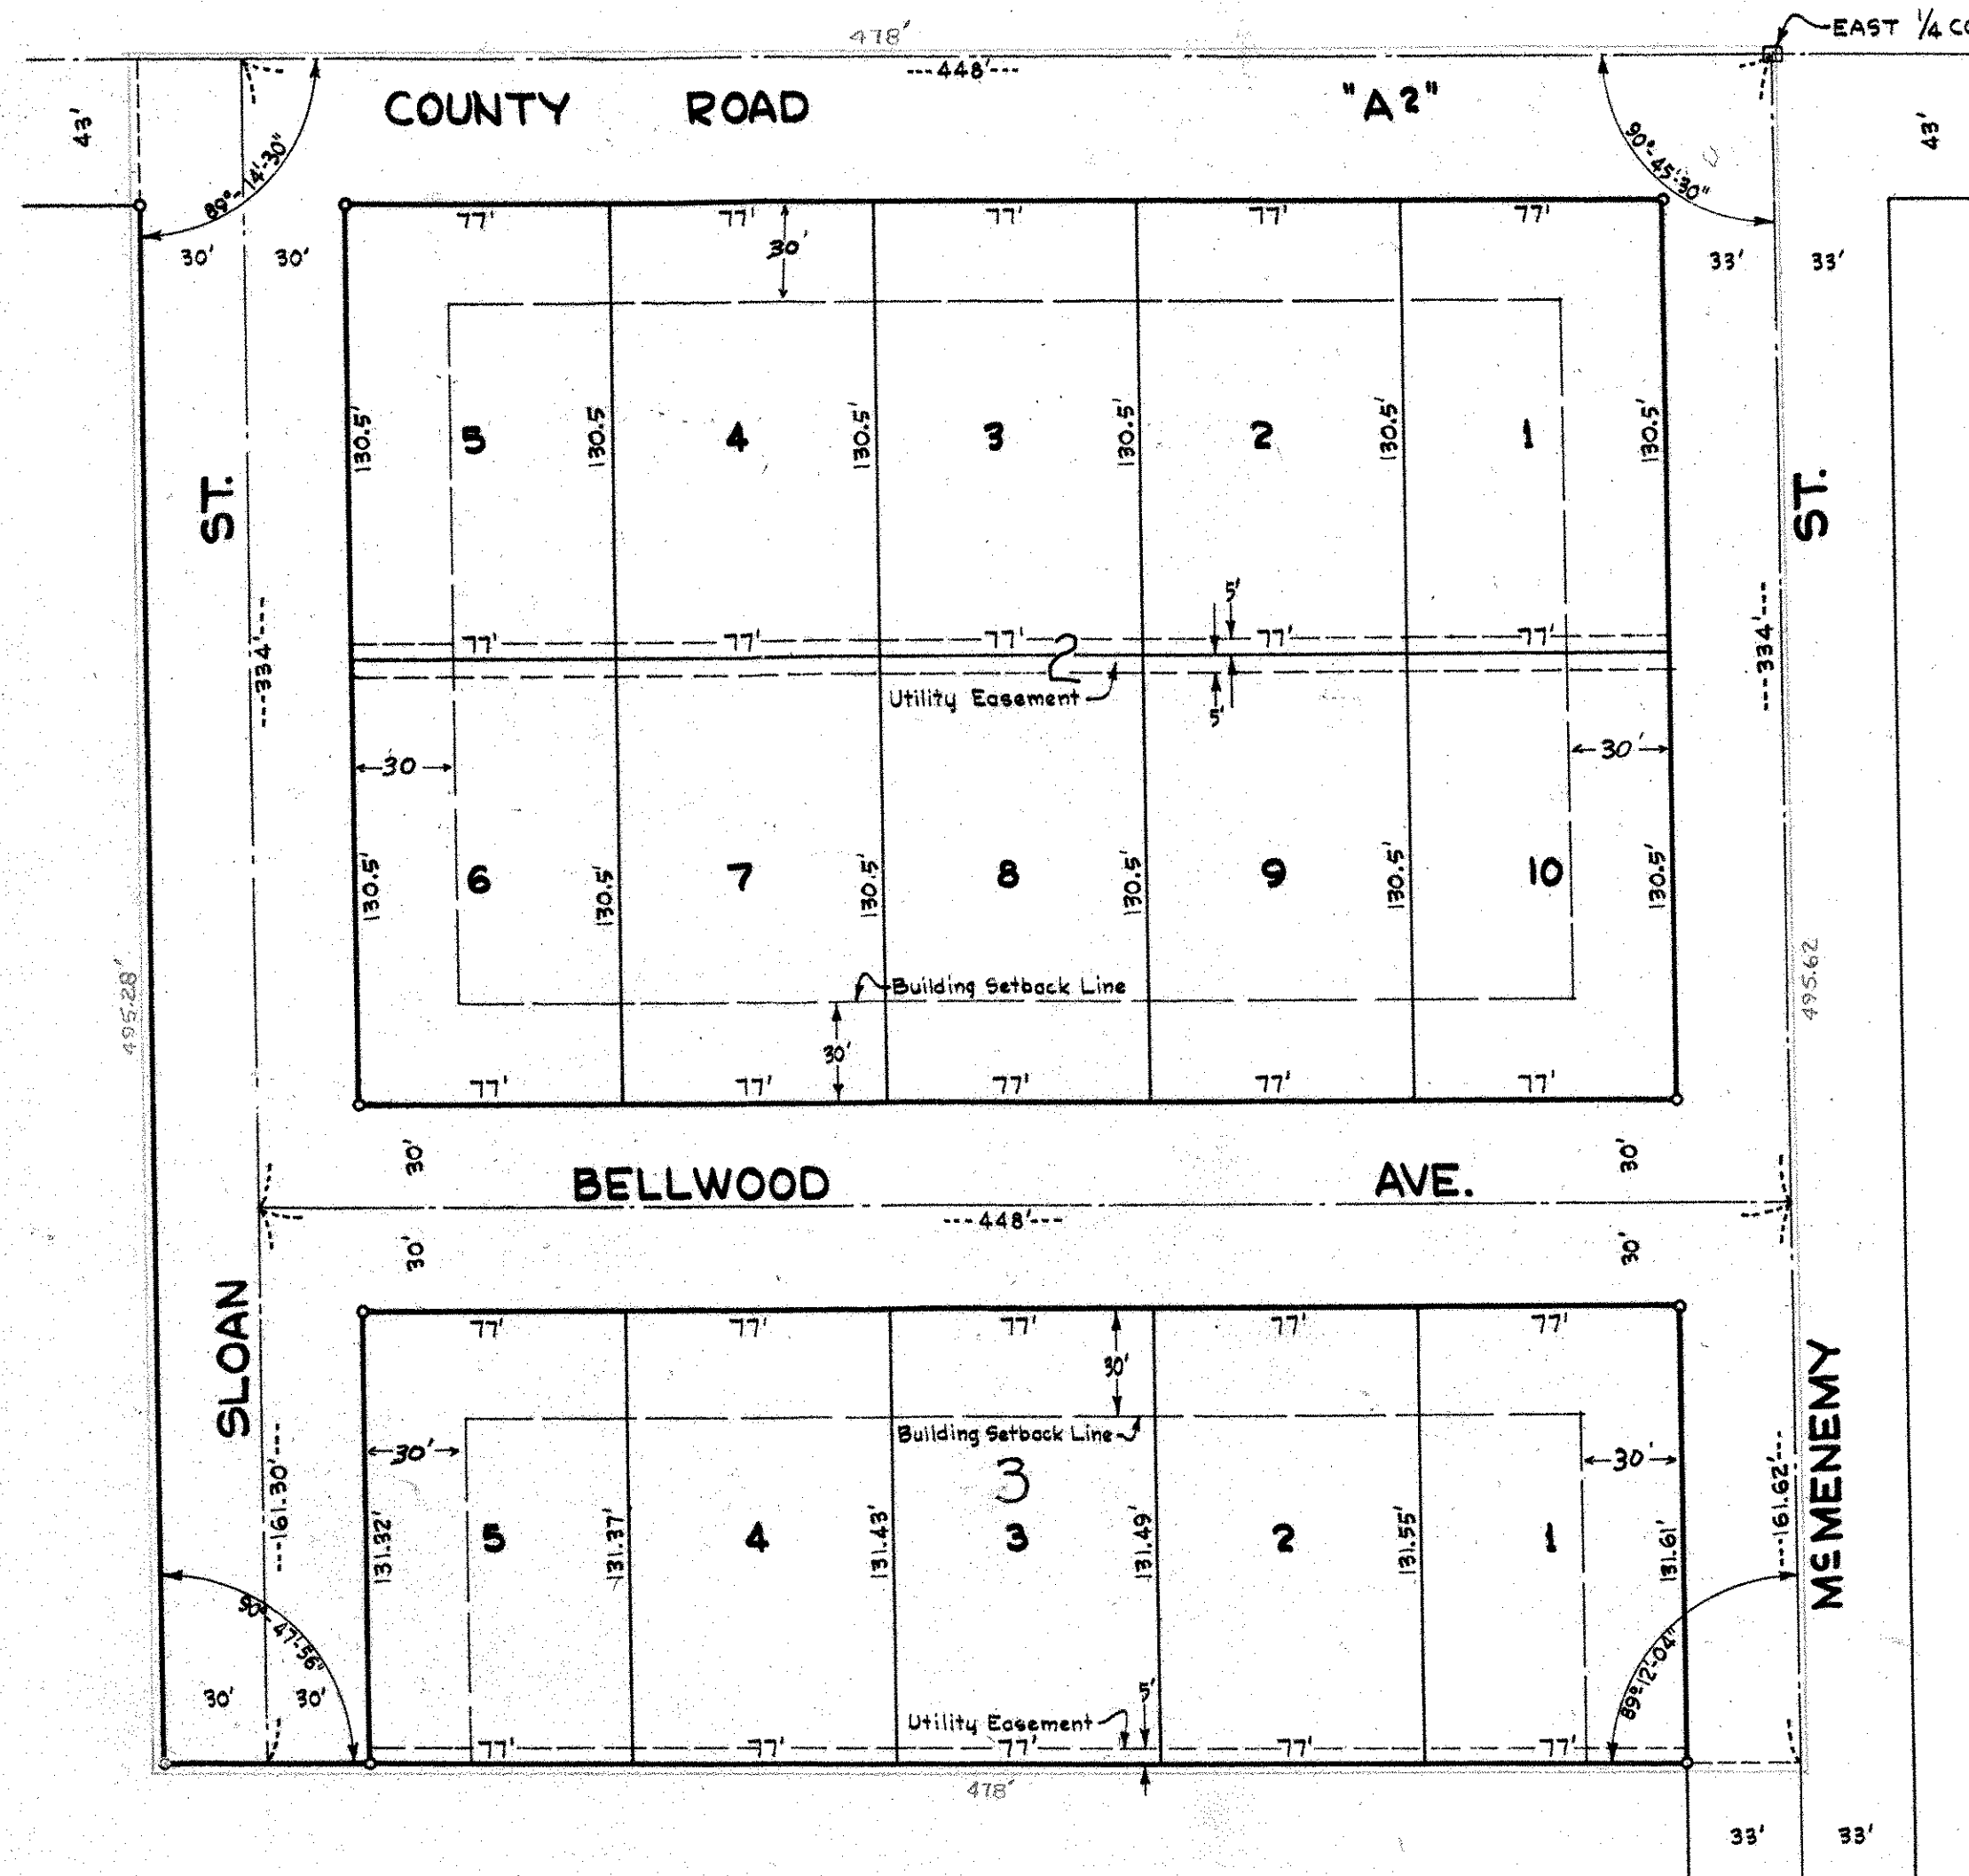

Handwritten notes: 20' 30' 30' 30' 30'

EAST $\frac{1}{4}$ COR. SEC. 18-29-22 Witness our hands and seal this 15th day of Mar A. D. 1955.

In presence of:

Donald C. Carley Kendall De Mars
James P. Knuth Lena P. De Mars

STATE OF MINNESOTA }
COUNTY OF RAMSEY } SS

On this 15th day of Mar A. D. 1955, before me the undersigned personally appeared Kendall De Mars and Lena P. De Mars, husband and wife, to me known to be the persons described in and who executed the foregoing instrument and acknowledged that they executed the same as their free act and deed.

Donald C. Carley
Notary Public, Ramsey County, Minnesota
My Commission expires Mar 3 1956

Approved by the Township Board of New Canada Township this 17th day of Mar A. D. 1955.

Sven H. Anderson
Clerk

Accepted and approved by the Ramsey County Board of County Commissioners this 24th day of March A. D. 1955.

Gene A. Marnick
County Auditor, Ramsey County, Minnesota.

I hereby certify to having surveyed the property described on this plat as "DE MARS 2ND ADDITION" and have placed irons at the corners as shown and same is correct. There is no low wet ground nor any traveled road or easement on or across same except as shown.

Milner W. Carley
Registered Surveyor
Minnesota Certificate No. 855.

STATE OF MINNESOTA }
COUNTY OF RAMSEY } SS

On this 14th day of Mar A. D. 1955 before me the undersigned personally appeared Milner W. Carley to me known to be the person described in and who executed the foregoing instrument and acknowledged that he executed the same as his free act and deed.

Donald C. Carley
Notary Public, Ramsey County, Minn.
My commission expires Mar 3 1956

Accepted and approved this 25th day of March A. D. 1955.

Herbert S. West
Abraham D. Crapp Plat Commission
C. D. Johns
Frank D. Mangitelli
 Commissioner of Public Works.