


THOME'S LAKERIDGE No 2

RAMSEY COUNTY, MINN.

SCALE 1 IN. = 80 FEET.
• INDICATES IRON MONUMENT.

R. C. WOLFGRAM
SURVEYOR

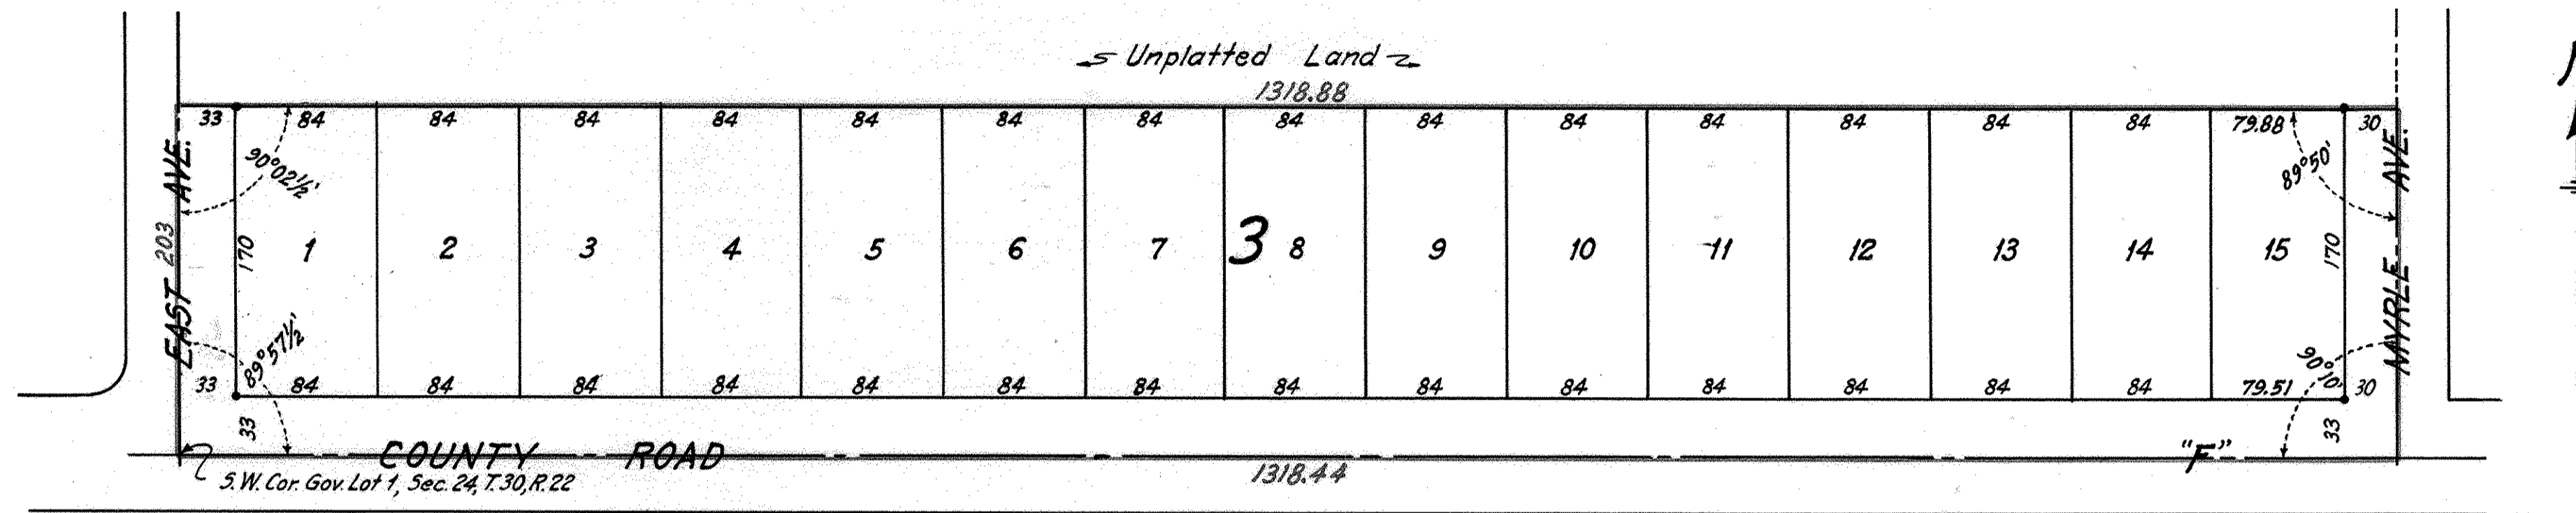

I hereby certify to having surveyed the property described on this plat as Thome's Lakeridge No 2 and have placed iron monuments at the corners shown and the same is correct.
There is no low wet ground nor any traveled road or easement on or across same except as shown.

R. C. Wolfgram
Registered Surveyor
Minnesota Certificate No. 1340

This is to certify that we, Adolph N. Thome and Anne S. Thome, husband and wife, owners of the South 203 feet of Government Lot 1, Section 24, Township 30 North, Range 22 West, have caused the same to be surveyed and platted and hereafter known as Thome's Lakeridge No 2 as shown by this plat and hereby dedicate to the public and for the public use forever all streets, avenues and roads as shown.
Witness our hands and seal this 20th day of April A.D. 1955

In presence of
Walter Hansen Adolph N. Thome
Dorothy Dreengard Anne S. Thome

Accepted and approved this 22nd day of April A.D. 1955

Herbert West
C. P. Johns } Plat Commission

Frank D. Magitelli Commissioner of Public Works

State of Minnesota } s.s.
County of Ramsey }
On this 18th day of April, A.D. 1955
before me the undersigned personally appeared R. C. Wolfgram, to me known to be the person described in and who executed the foregoing instrument and acknowledged that he executed the same as his free act and deed.

R. C. Wolfgram
Notary Public, Ramsey County, Minnesota
My Commission expires June 2, 1961

State of Minnesota } s.s.
County of Ramsey }
On this 20th day of April, A.D. 1955
before me the undersigned personally appeared Adolph N. Thome and Anne S. Thome, husband and wife, to me known to be the persons described in and who executed the foregoing instrument and acknowledged that they executed the same as their free acts and deed.

Walter Hansen
Notary Public, Ramsey County, Minnesota
My Commission expires July 5th

Accepted and approved by the Township Board of White Bear Township
Harold R. Hansen Clerk of Township

Accepted and approved by the Board of County Commissioners this 25th day of April, A.D. 1955, Ramsey County, Minnesota.
Gene Arnould County Auditor, Ramsey County, Minnesota.